


REVISED 10-09 - ABUT. WINGS SHAPE CHANGED.

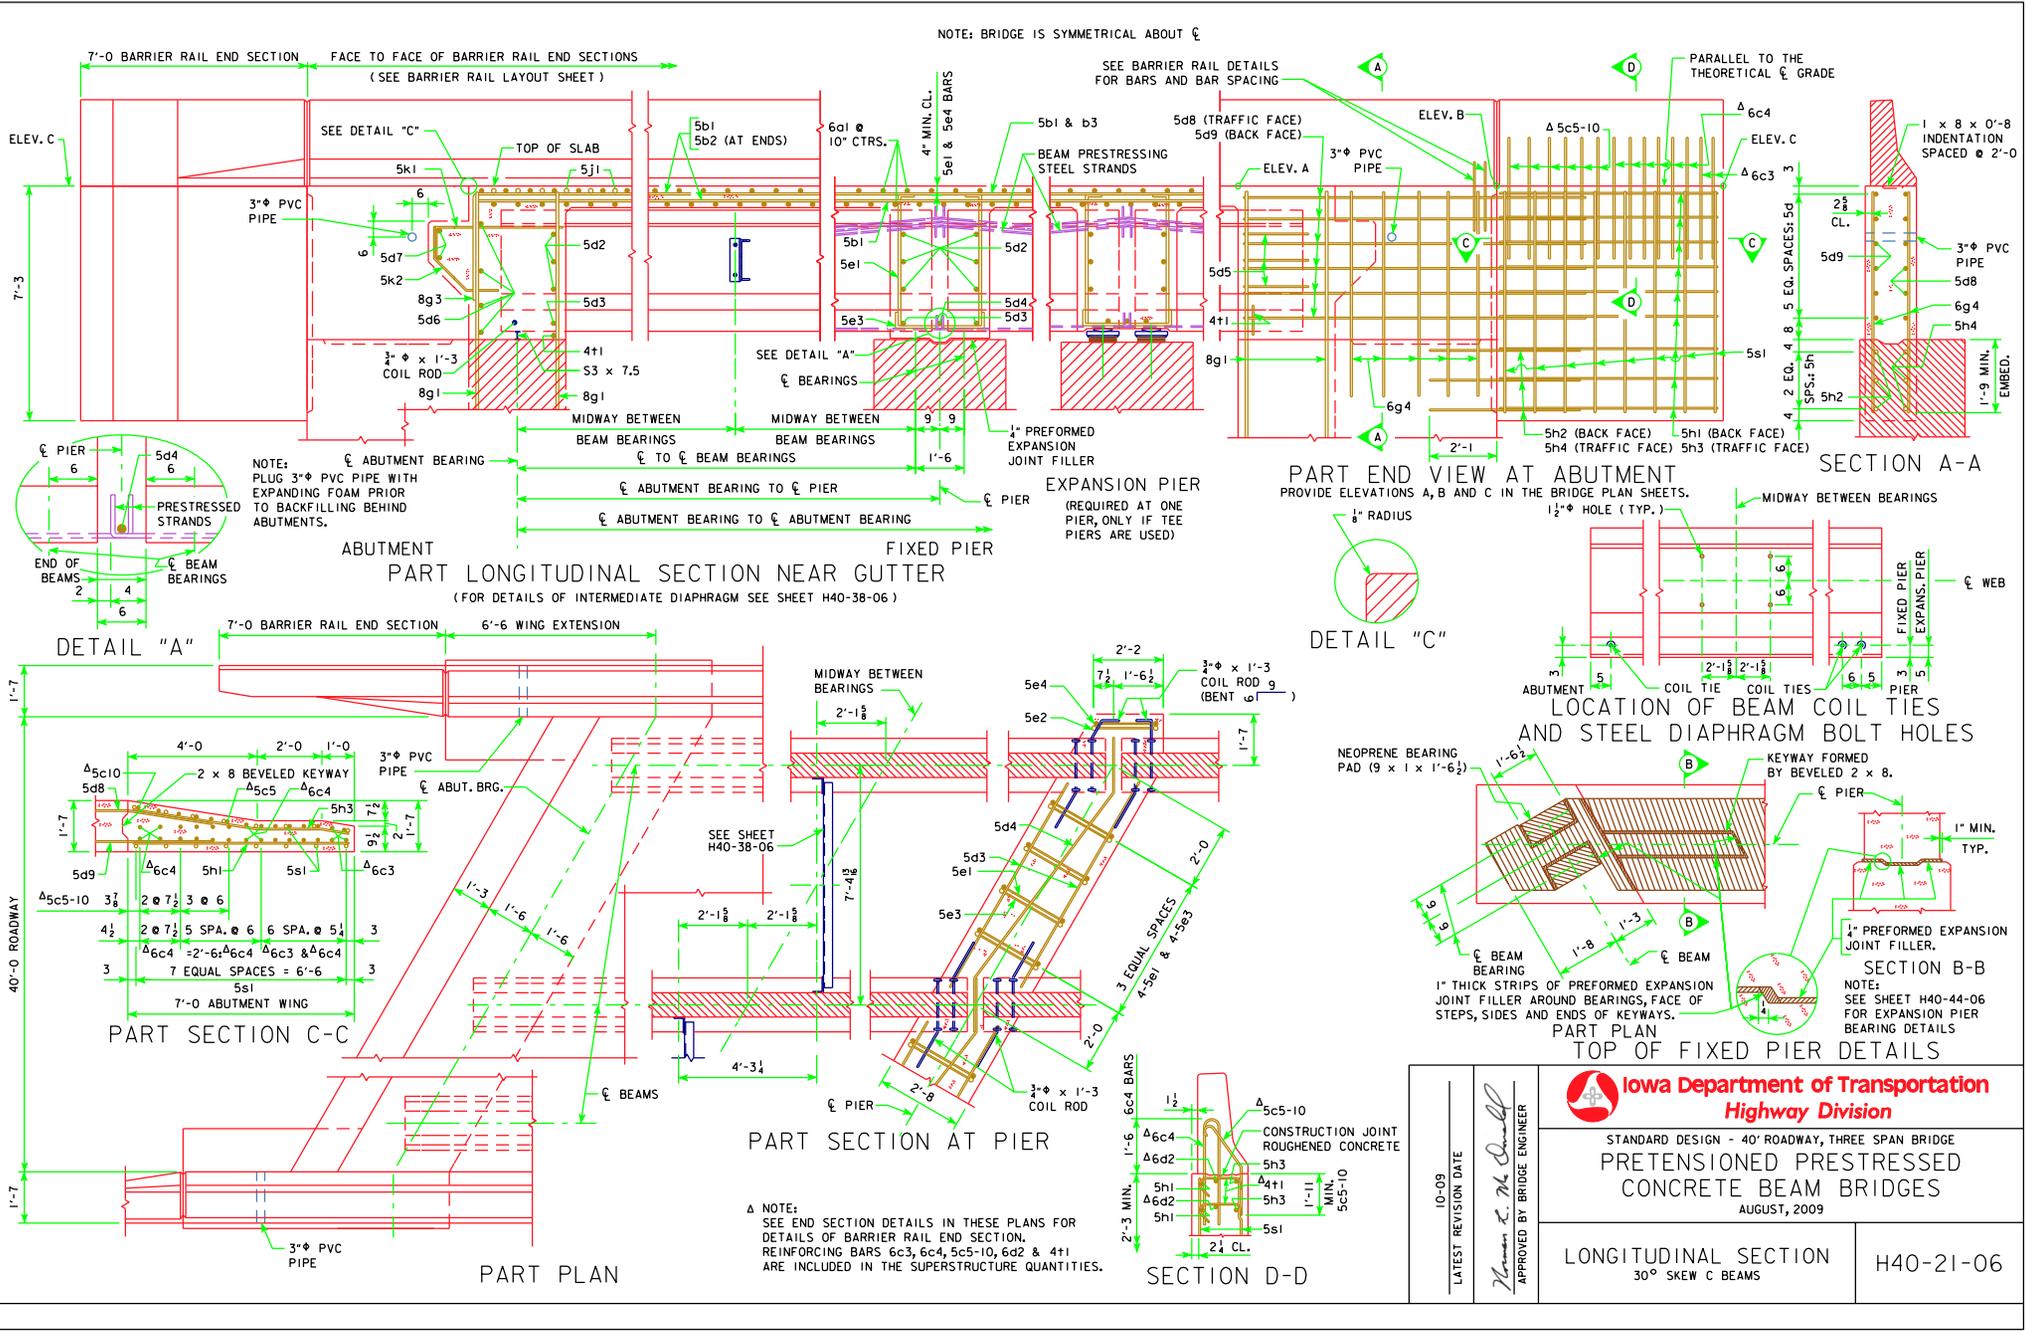

NOTE:
 SEE END SECTION DETAILS IN THESE PLANS FOR
 DETAILS OF BARRIER RAIL END SECTION.
 REINFORCING BARS 6c3, 6c4, 5c5-10, 6d2 & 4+1
 ARE INCLUDED IN THE SUPERSTRUCTURE QUANTITIES.

NOTE:
 PLUG 3" ϕ PVC PIPE WITH
 EXPANDING FOAM PRIOR
 TO BACKFILLING BEHIND
 ABUTMENTS.

EXPANSION PIER
 (REQUIRED AT ONE
 PIER, ONLY IF TEE
 PIERS ARE USED)

NOTE:
 SEE SHEET H40-44-06
 FOR EXPANSION PIER
 BEARING DETAILS