




W20-1  
48" x 48"



W20-7B  
48" x 48"

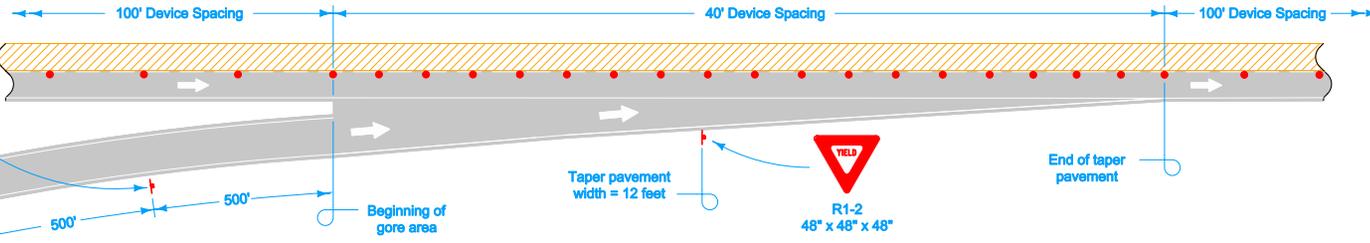


LEFT LANE CLOSURE THROUGH ENTRANCE RAMP



W20-1  
48" x 48"



W20-7B  
48" x 48"

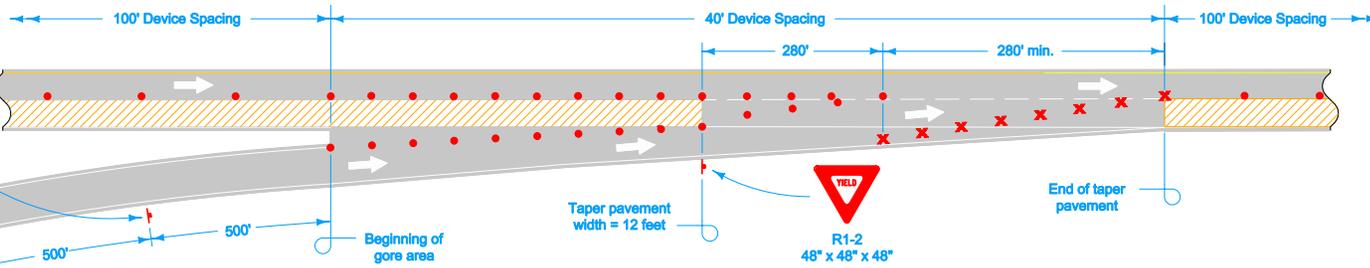


RIGHT LANE CLOSURE THROUGH ENTRANCE RAMP



W20-1  
48" x 48"



W20-7B  
48" x 48"

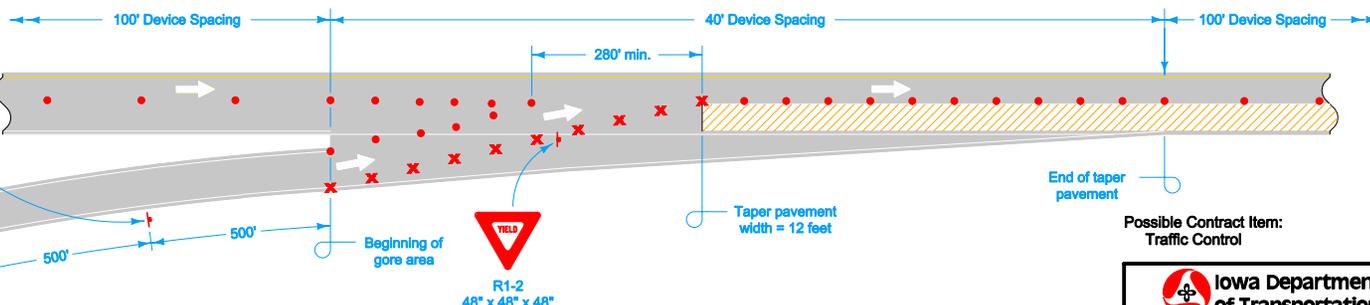


STAGING THROUGH ENTRANCE RAMP

LEGEND


- Drum
- Traffic Sign
- 42" Channelizer or Vertical Panel
- Direction of Traffic
- Work Area

Possible Contract Item:  
Traffic Control

<p>Iowa Department of Transportation</p> <p><b>STANDARD ROAD PLAN</b></p> <p>REVISIONS: Added sheets 3, 4, and 5. Updated references to renamed standards.</p> <p><i>Deanna Maifeld</i> APPROVED BY DESIGN METHODS ENGINEER</p>	<p>REVISION</p> <p>4 04-20-10</p>
	<p><b>TC-420</b></p> <p>SHEET 1 of 5</p>
	<p><b>LANE CLOSURE AT RAMPS</b></p>

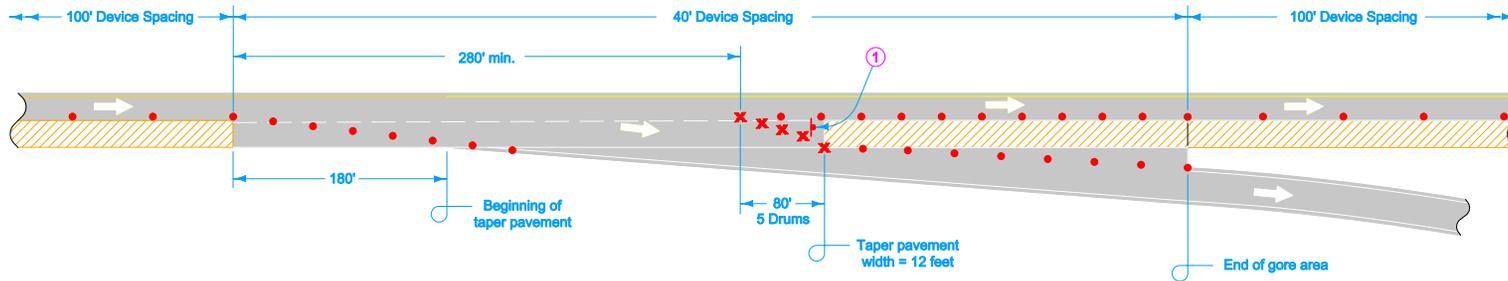

**RIGHT LANE CLOSURE THROUGH EXIT RAMP**

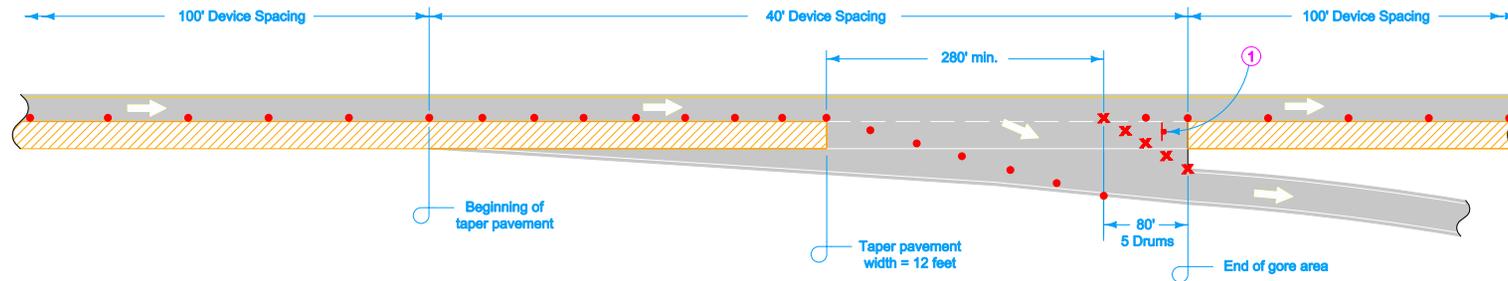


**STAGING THROUGH EXIT RAMP**

LEGEND	
	Drum
	Traffic Sign
	42" Channelizer or Vertical Panel
	Direction of Traffic
	Work Area


① Temporary EXIT sign, mounted so that bottom of sign is a minimum of 3 feet above pavement surface. If in place for more than one day, mount an Exit Number Panel with the proper exit number above the temporary EXIT sign. See [SI-881](#) for details.

 Iowa Department of Transportation	REVISION
	4 04-20-10
<b>STANDARD ROAD PLAN</b>	<b>TC-420</b>
SHEET 2 of 5	
REVISIONS: Added sheets 3, 4, and 5. Updated references to renamed standards.	
 APPROVED BY DESIGN METHODS ENGINEER	
<b>LANE CLOSURE AT RAMPS</b>	

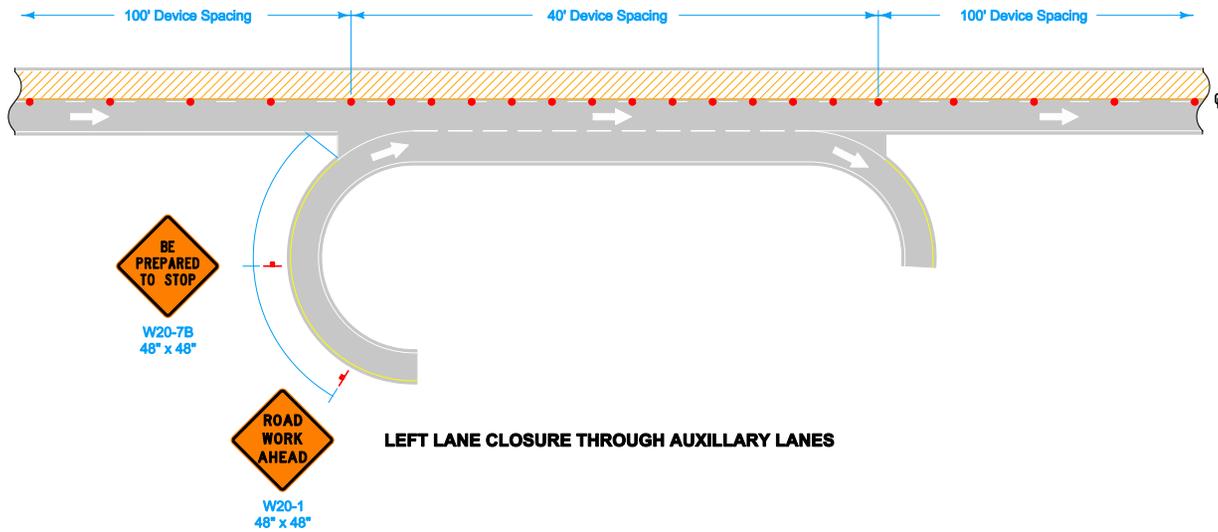


LEGEND	
	Drum
	Traffic Sign
	42" Channelizer or Vertical Panel
	Direction of Traffic
	Work Area

 <b>Iowa Department of Transportation</b>	REVISION
	4   04-20-10
<b>STANDARD ROAD PLAN</b>	<b>TC-420</b>
SHEET 3 of 5	
REVISIONS: Added sheets 3, 4, and 5. Updated references to renamed standards.	
 <small>APPROVED BY DESIGN METHODS ENGINEER</small>	
<b>LANE CLOSURE AT RAMPS</b>	

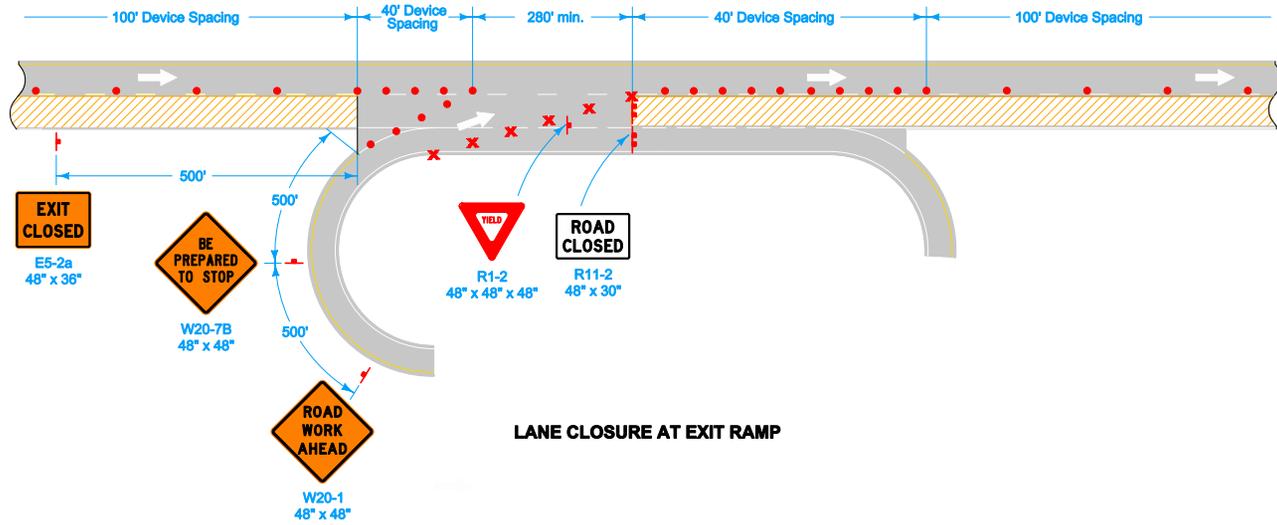

LANE CLOSURE AT EXIT RAMP

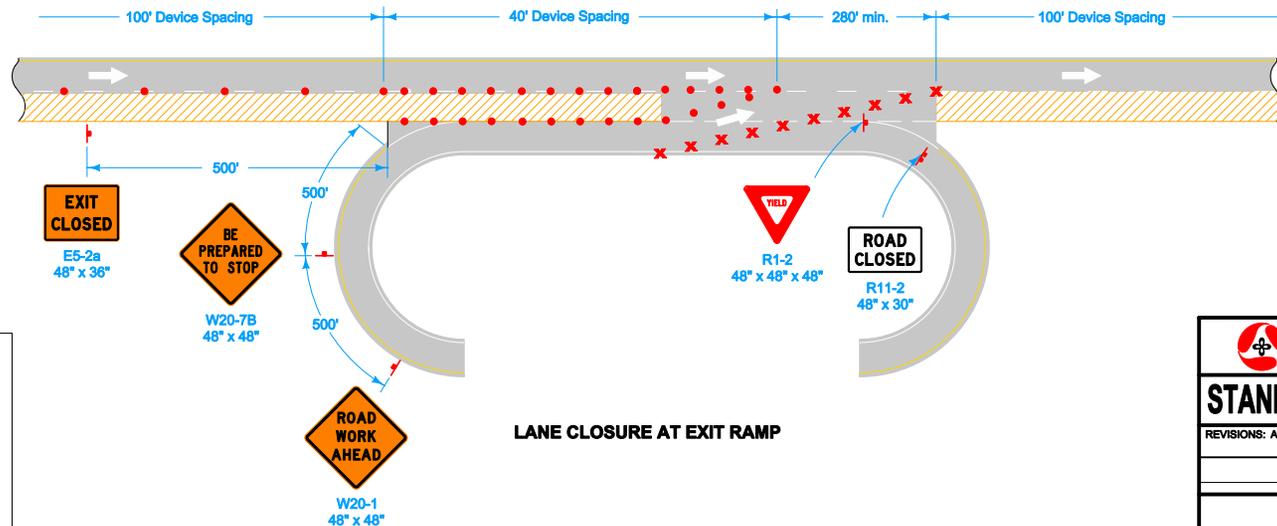

LANE CLOSURE AT EXIT RAMP

LEGEND	
	Drum
	Traffic Sign
	42" Channelizer or Vertical Panel
	Direction of Traffic
	Work Area


<p>Iowa Department of Transportation</p> <p><b>STANDARD ROAD PLAN</b></p> <p>REVISIONS: Added sheets 3, 4, and 5. Updated references to renamed standards.</p> <p><i>Deanna Maifield</i> APPROVED BY DESIGN METHODS ENGINEER</p>	<p>REVISION</p> <p>4 04-20-10</p>
	<p><b>TC-420</b></p> <p>SHEET 4 of 5</p>
	<p><b>LANE CLOSURE AT RAMPS</b></p>



W20-1  
48" x 48"



G20-2A  
48" x 24"

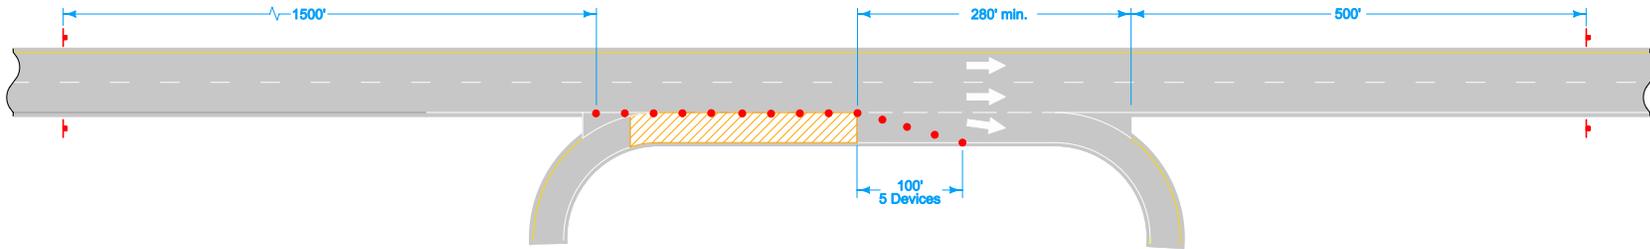

**LANE CLOSURE AT EXIT RAMP**

**LEGEND**

- Drum
- Traffic Sign
- 42" Channelizer or Vertical Panel
- Direction of Traffic
- Work Area

Iowa Department of Transportation	REVISION
	4   04-20-10
STANDARD ROAD PLAN	TC-420
REVISIONS: Added sheets 3, 4, and 5. Updated references to renamed standards.	
<small>APPROVED BY DESIGN METHODS ENGINEER</small>	
LANE CLOSURE AT RAMP	