




## **Appendix A – Site Plan**

**Upper Midwest Transportation Hub**

**Iowa Department of Transportation**



# UMTH-South

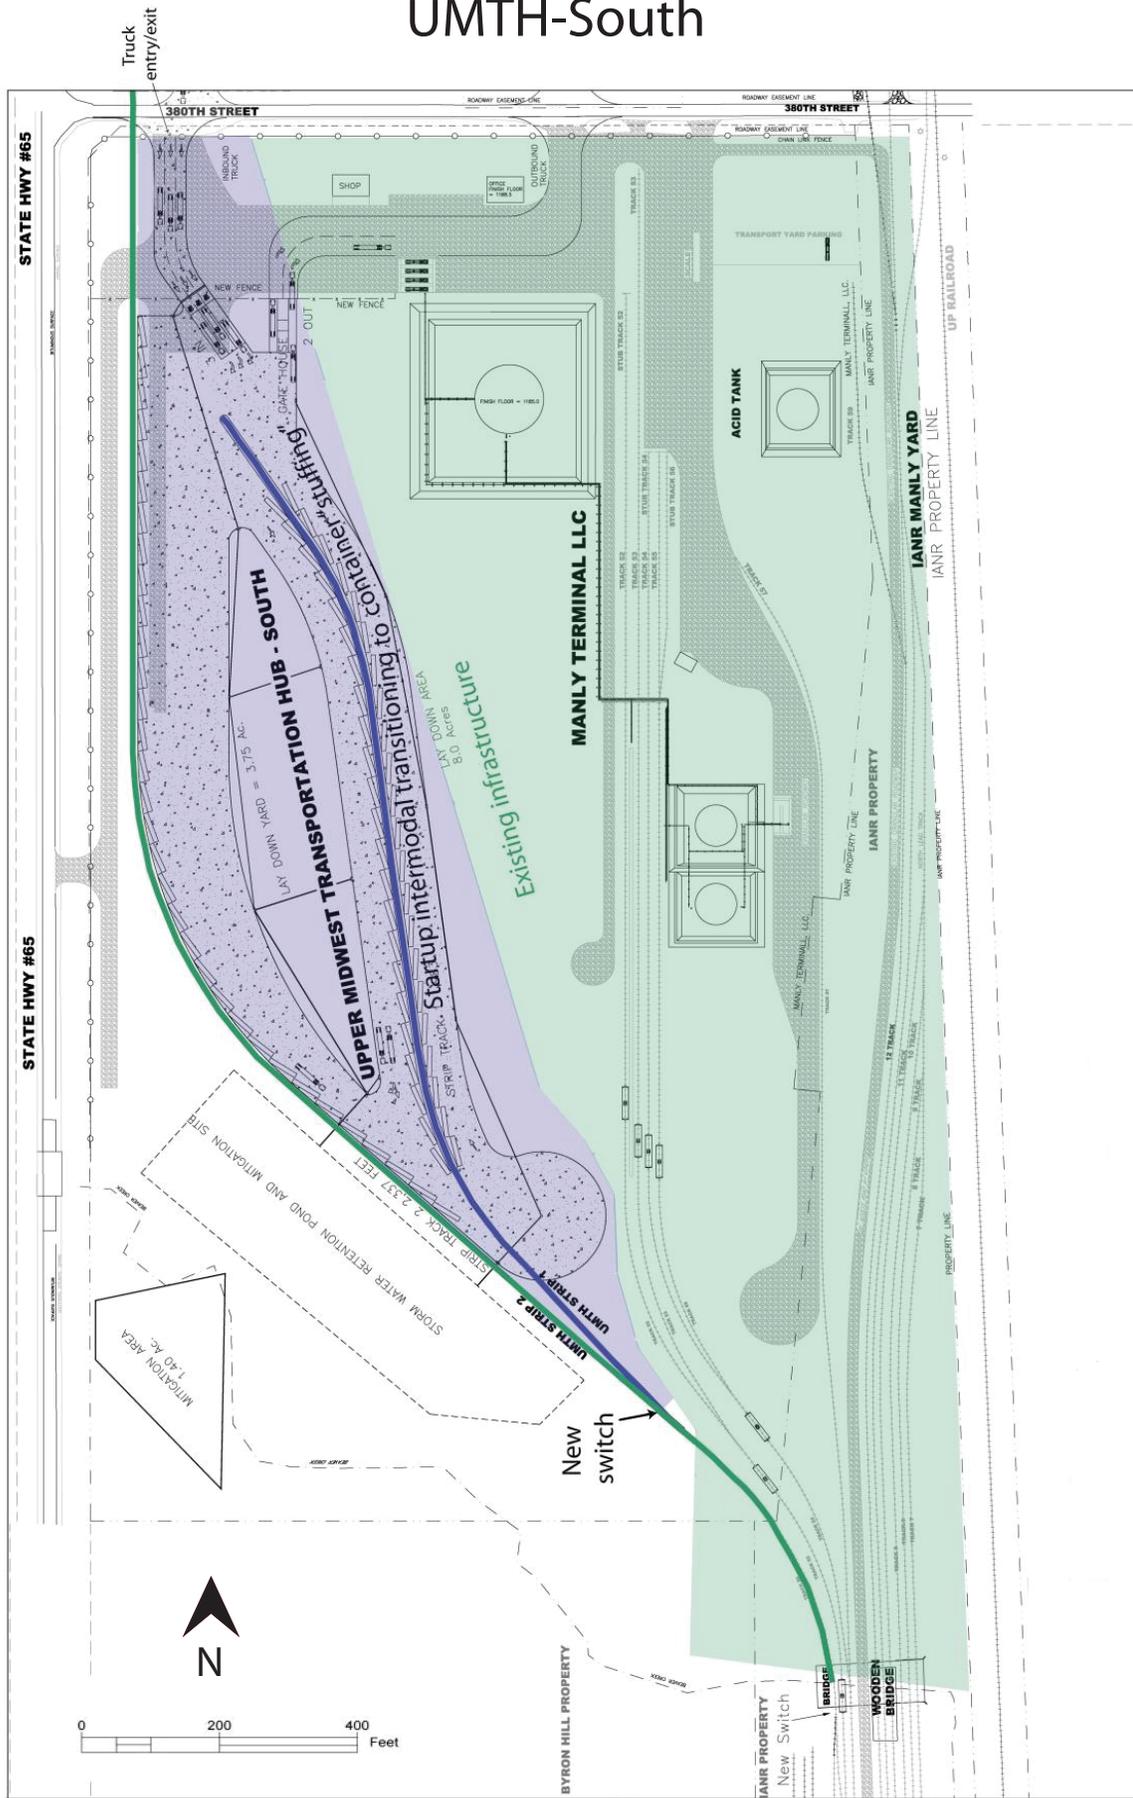



- New Rail
- Existing Rail
- Proposed Construction
- Existing Infrastructure



Project No. UMT# 1  
 of 1  
 Page 1  
 Title: **UPPER MIDWEST TRANSPORTATION HUB - SOUTH**  
 IOWA NORTHERN RAILWAY COMPANY  
 IOWA NORTHERN RAILWAY COMPANY  
 305 2ND ST. SE.  
 CEDAR RAPIDS, IA 52401  
 Drawn: 3/26/14  
 Checked: 4/04/14  
 Reviewed:  
 Scale: Not to Scale  
 Book:  
 1.  
 2.  
 3.  
 Revision  
 Date

STATE HWY #65

STATE HWY #65

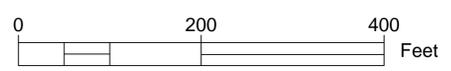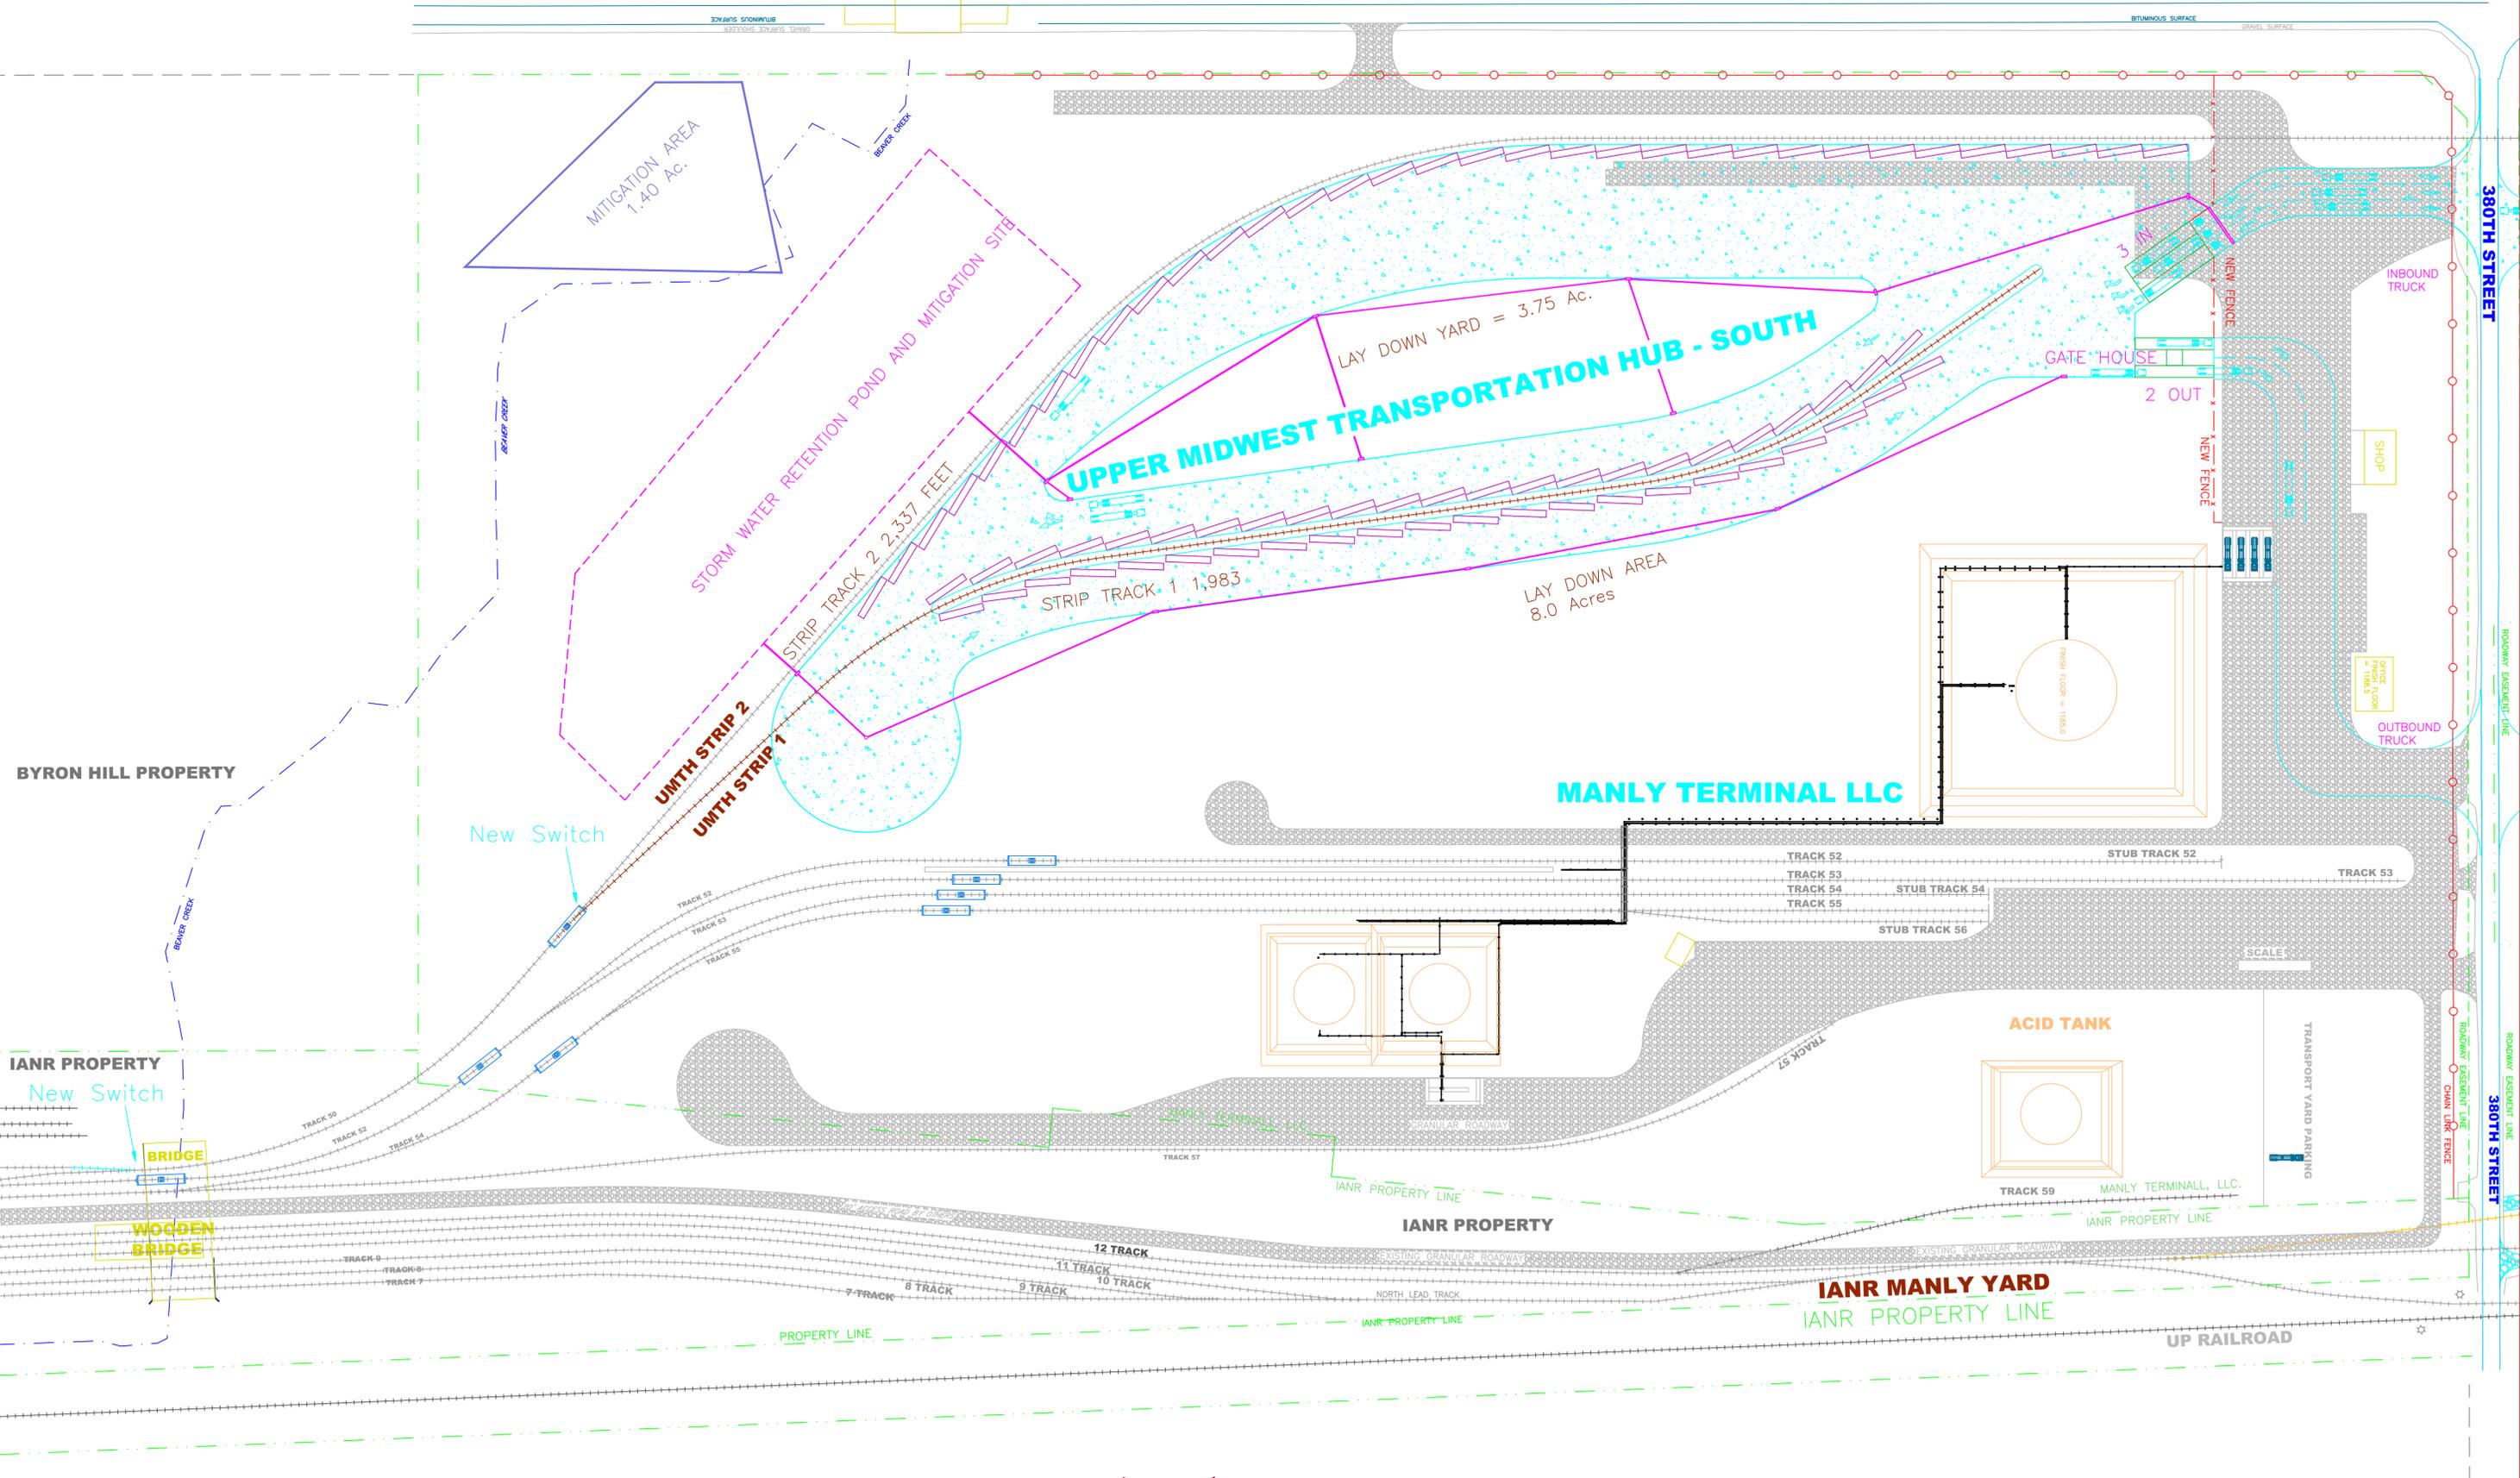

380TH STREET  
 ROADWAY EASEMENT LINE  
 ROADWAY EASEMENT LINE  
 ROADWAY EASEMENT LINE  
 CHAIN LINK FENCE