


FILE: o:\a\cad\520710\A.0100_Gen_Ena_Srv\AirportRoadInterchange\AirportRoadInterchange03-08-07.dgn
PLOT: 2:10:45 PM 3/9/2007

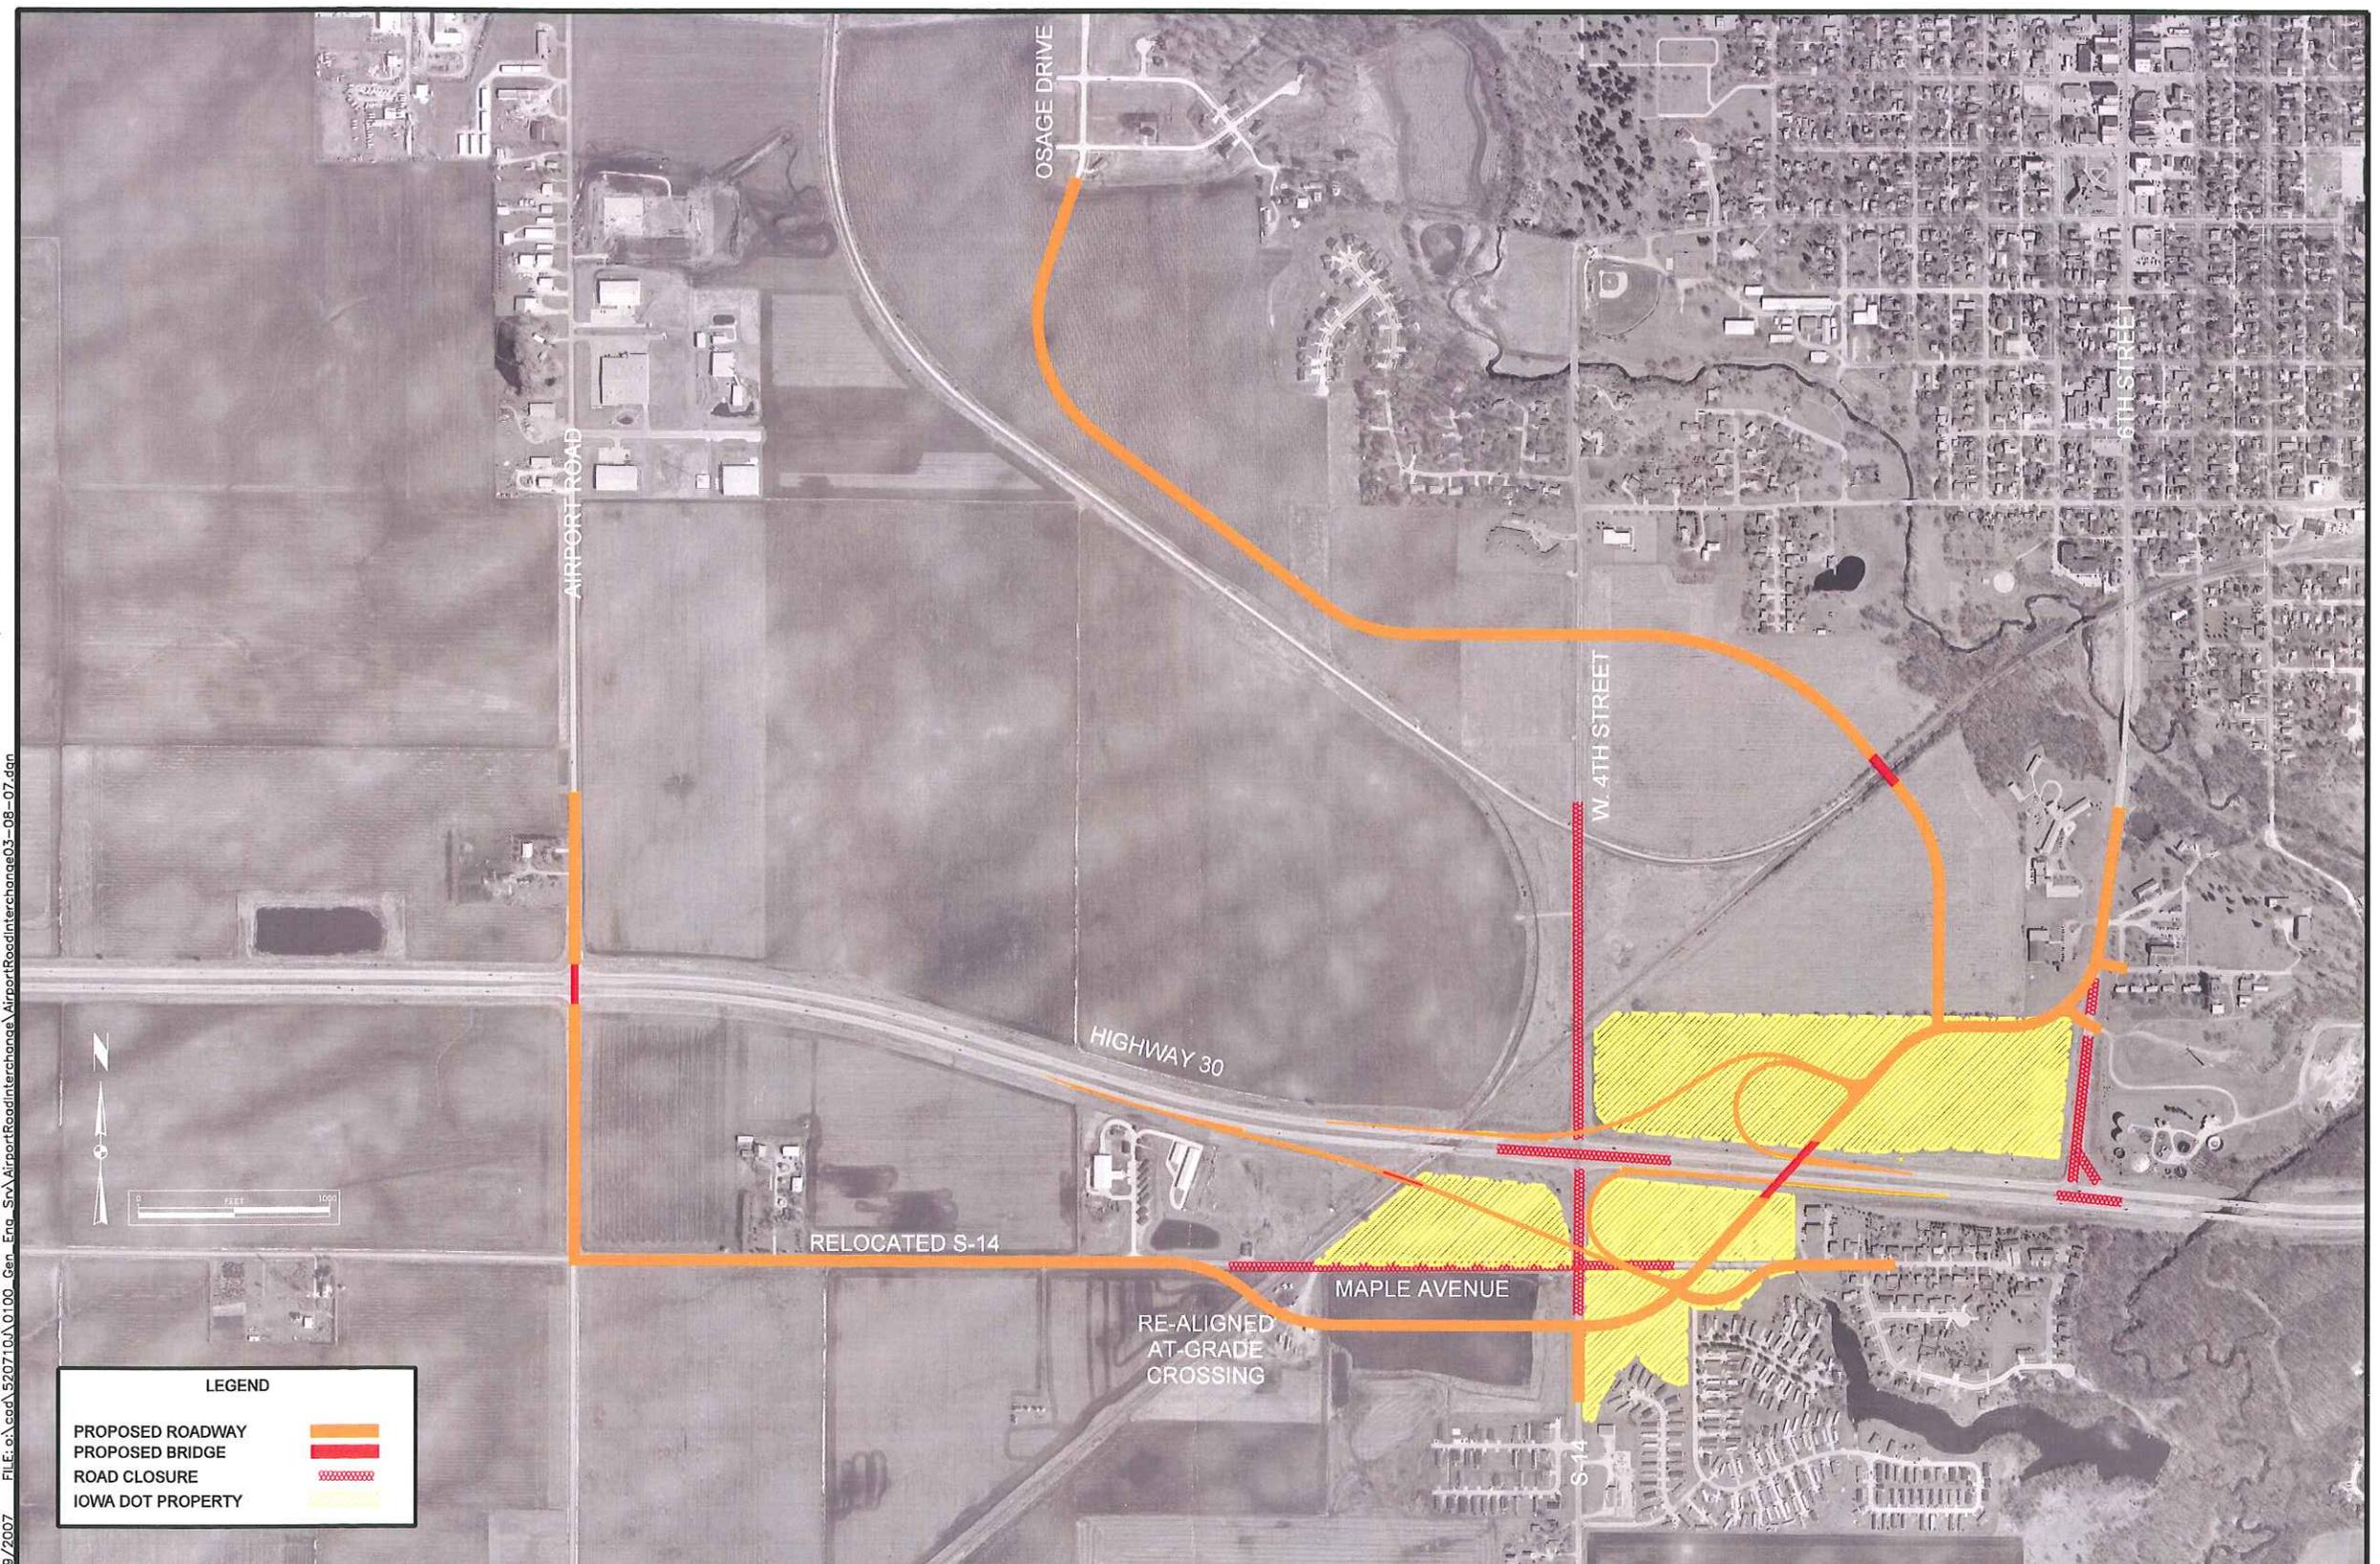

LEGEND

PROPOSED ROADWAY	
PROPOSED BRIDGE	
ROAD CLOSURE	
IOWA DOT PROPERTY	

hvonarb	December 2006
DRAWN:	DATE:
NTG	520710J
APPROVED:	JOB NO.



Howard R. Green Company

CITY OF NEVADA, IOWA

S-14/6TH STREET INTERCHANGE
PROPOSED HIGHWAY 30 /
LOCAL STREET IMPROVEMENTS

SHEET NO.
B