



4/19/2016 4:20:14 PM J:\2014_projects\114_1052_Coord\114_1052_GREEN_EXH.dgn Y:\print_drivers\Color\114_1052_ColorHalfWeight_Plot.ctb Y:\open\date.tbl Snyder 1:2000


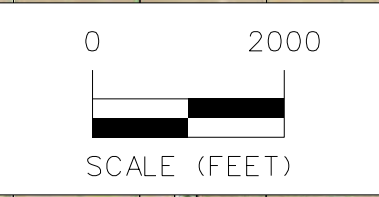


- IA HWY 17 IMPROVEMENTS (DOT)
- - - PROPOSED SIDEROAD IMPROVEMENTS (LOCAL)
- - - PROPOSED PIPELINE ROUTE
- WETLAND

**IA 17 REALIGNMENT
& LOCAL STREET CONNECTIONS
GREEN CONCEPT**

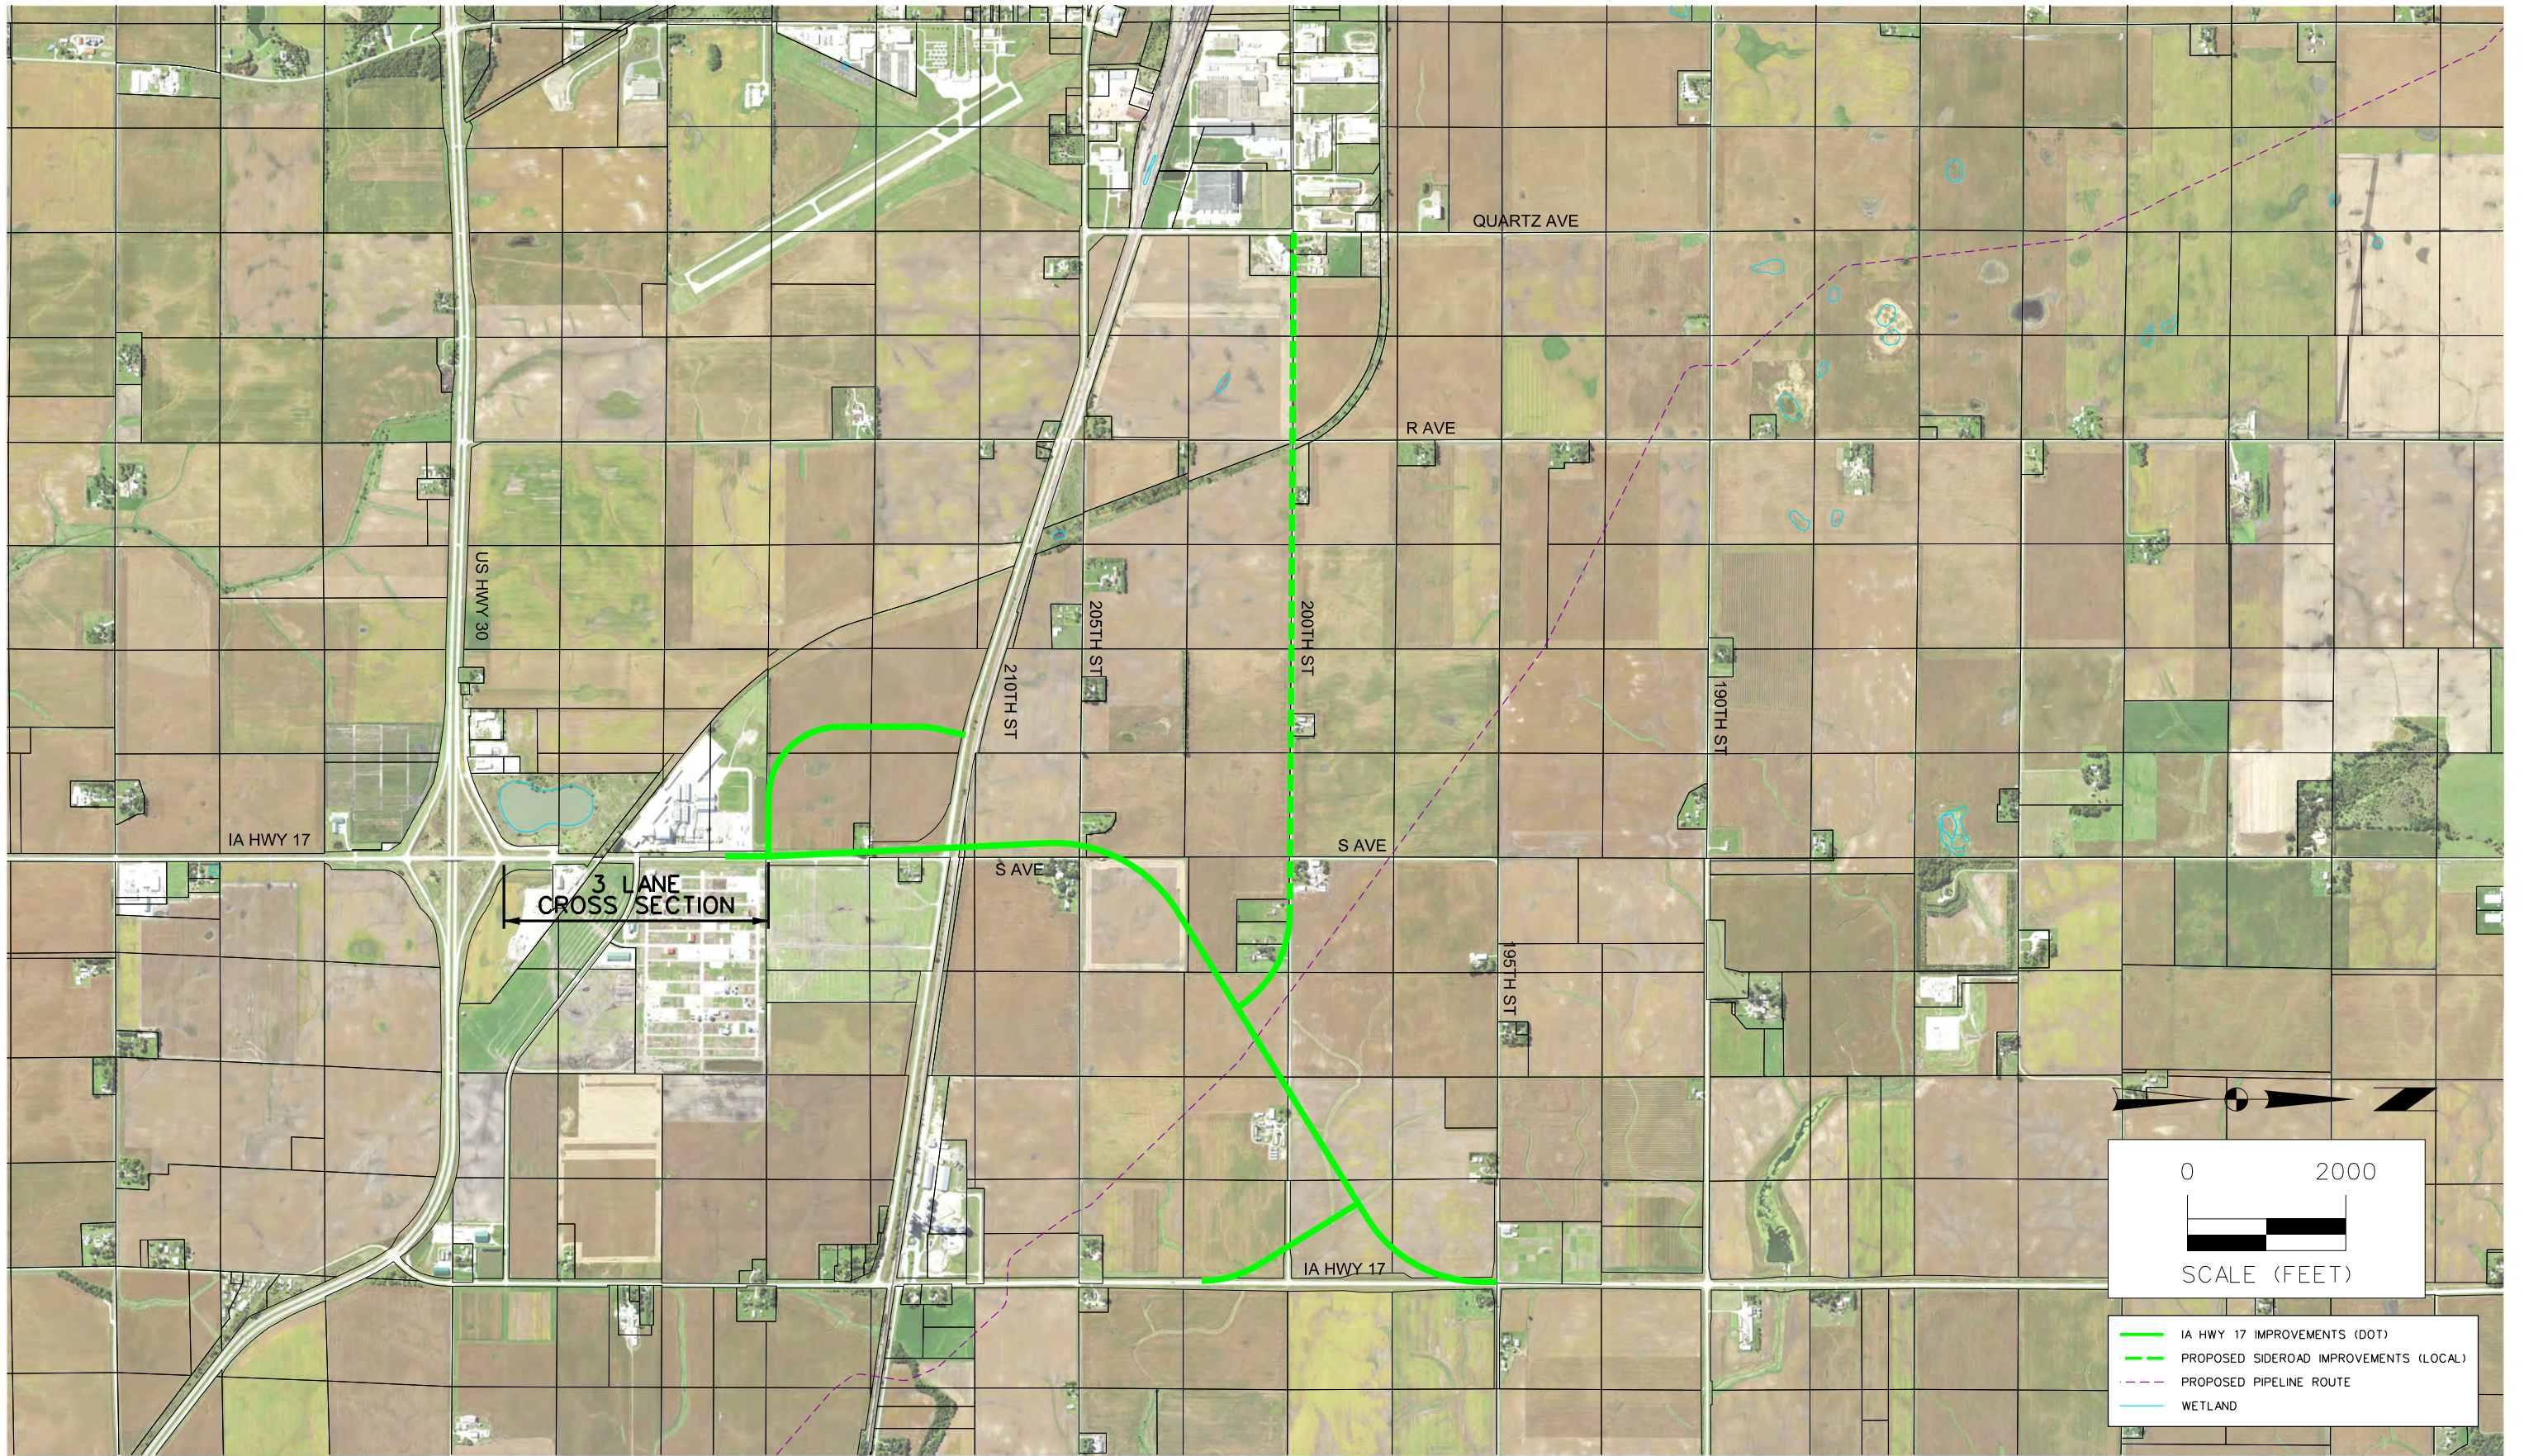

4/19/2016 4:20:14 PM J:\2014_projects\14_1052_Coord\14_1052_ORANGE_EXH.dgn Y:\print_drivers\Color\HalfWeight\HalfWeight.ctb Snyder 1:2000

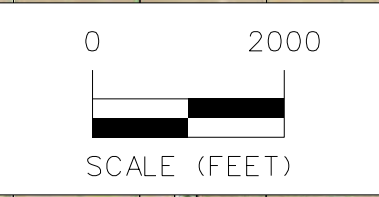
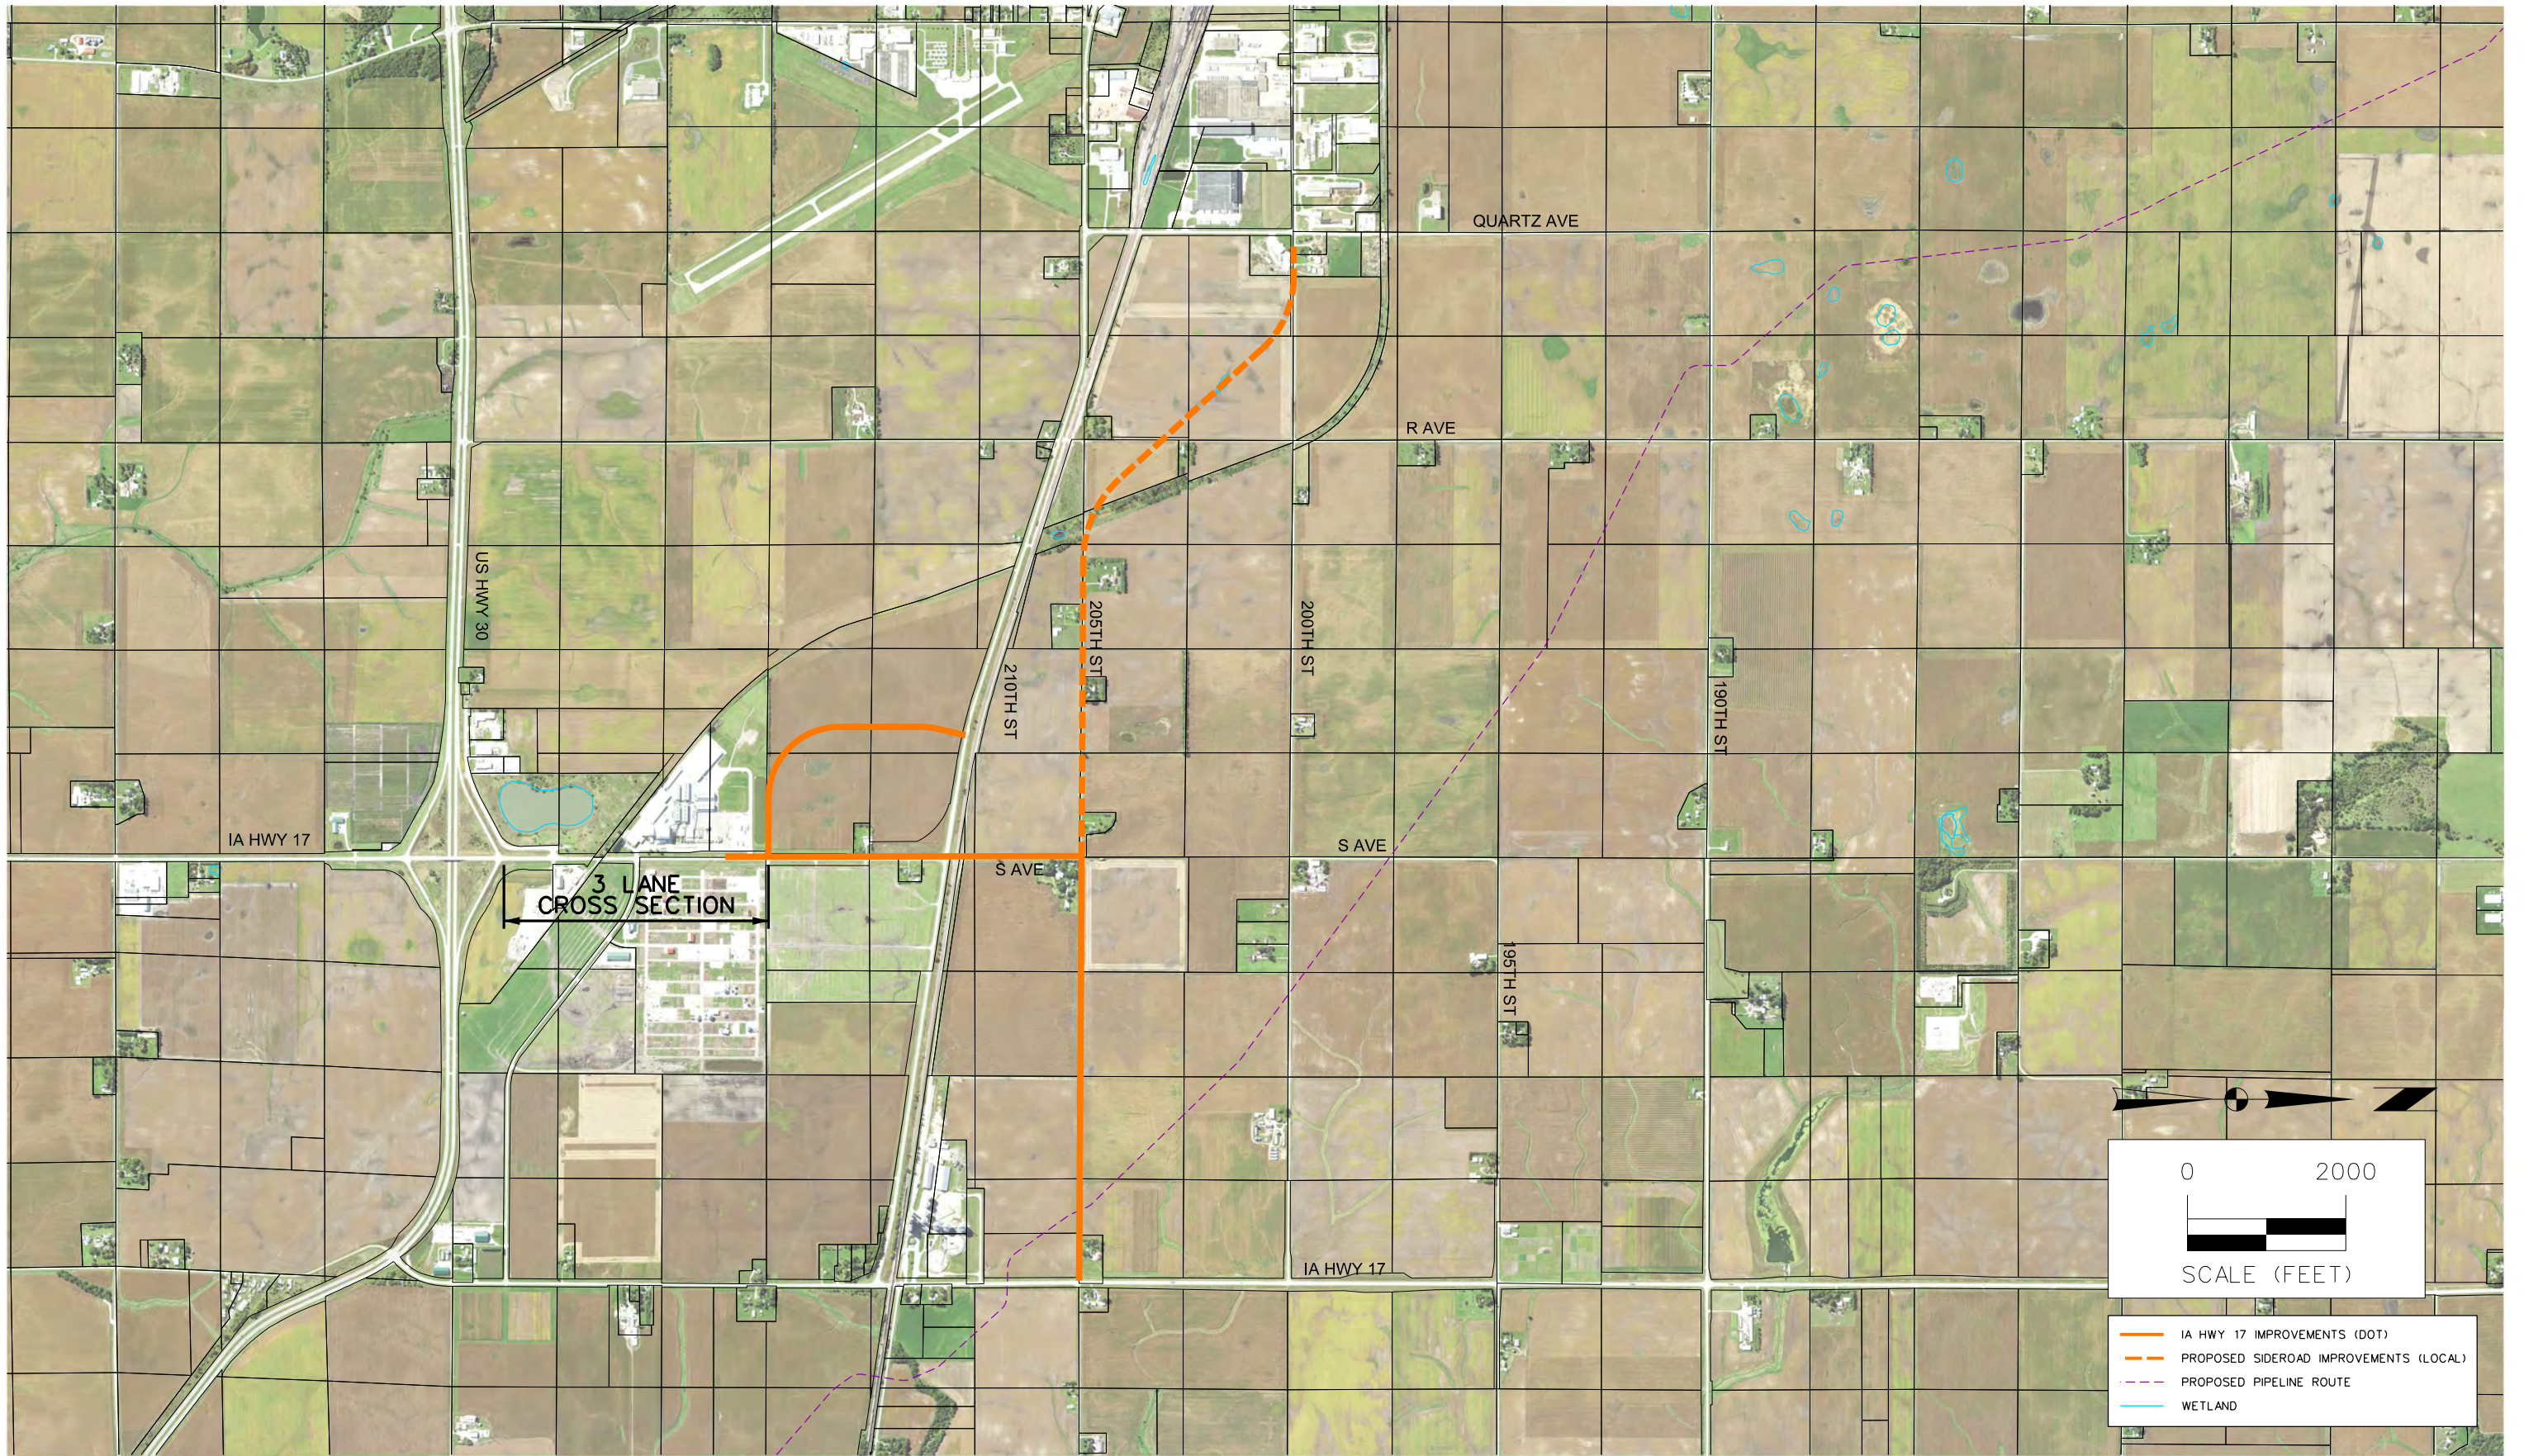


- IA HWY 17 IMPROVEMENTS (DOT)
- - - PROPOSED SIDEROAD IMPROVEMENTS (LOCAL)
- - - PROPOSED PIPELINE ROUTE
- WETLAND

IA 17 REALIGNMENT
& LOCAL STREET CONNECTIONS
ORANGE CONCEPT



4/19/2016 4:20:14 PM J:\2014_projects\114_1052_Coord\114_1052_CYAN_EXH.dgn Y:\print_drivers\Color\8colorHalfWeightPDF_plt.ctb Y:\pen\dotc.tbl Snyder 1:2000

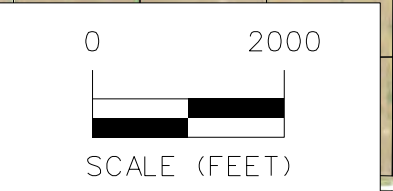
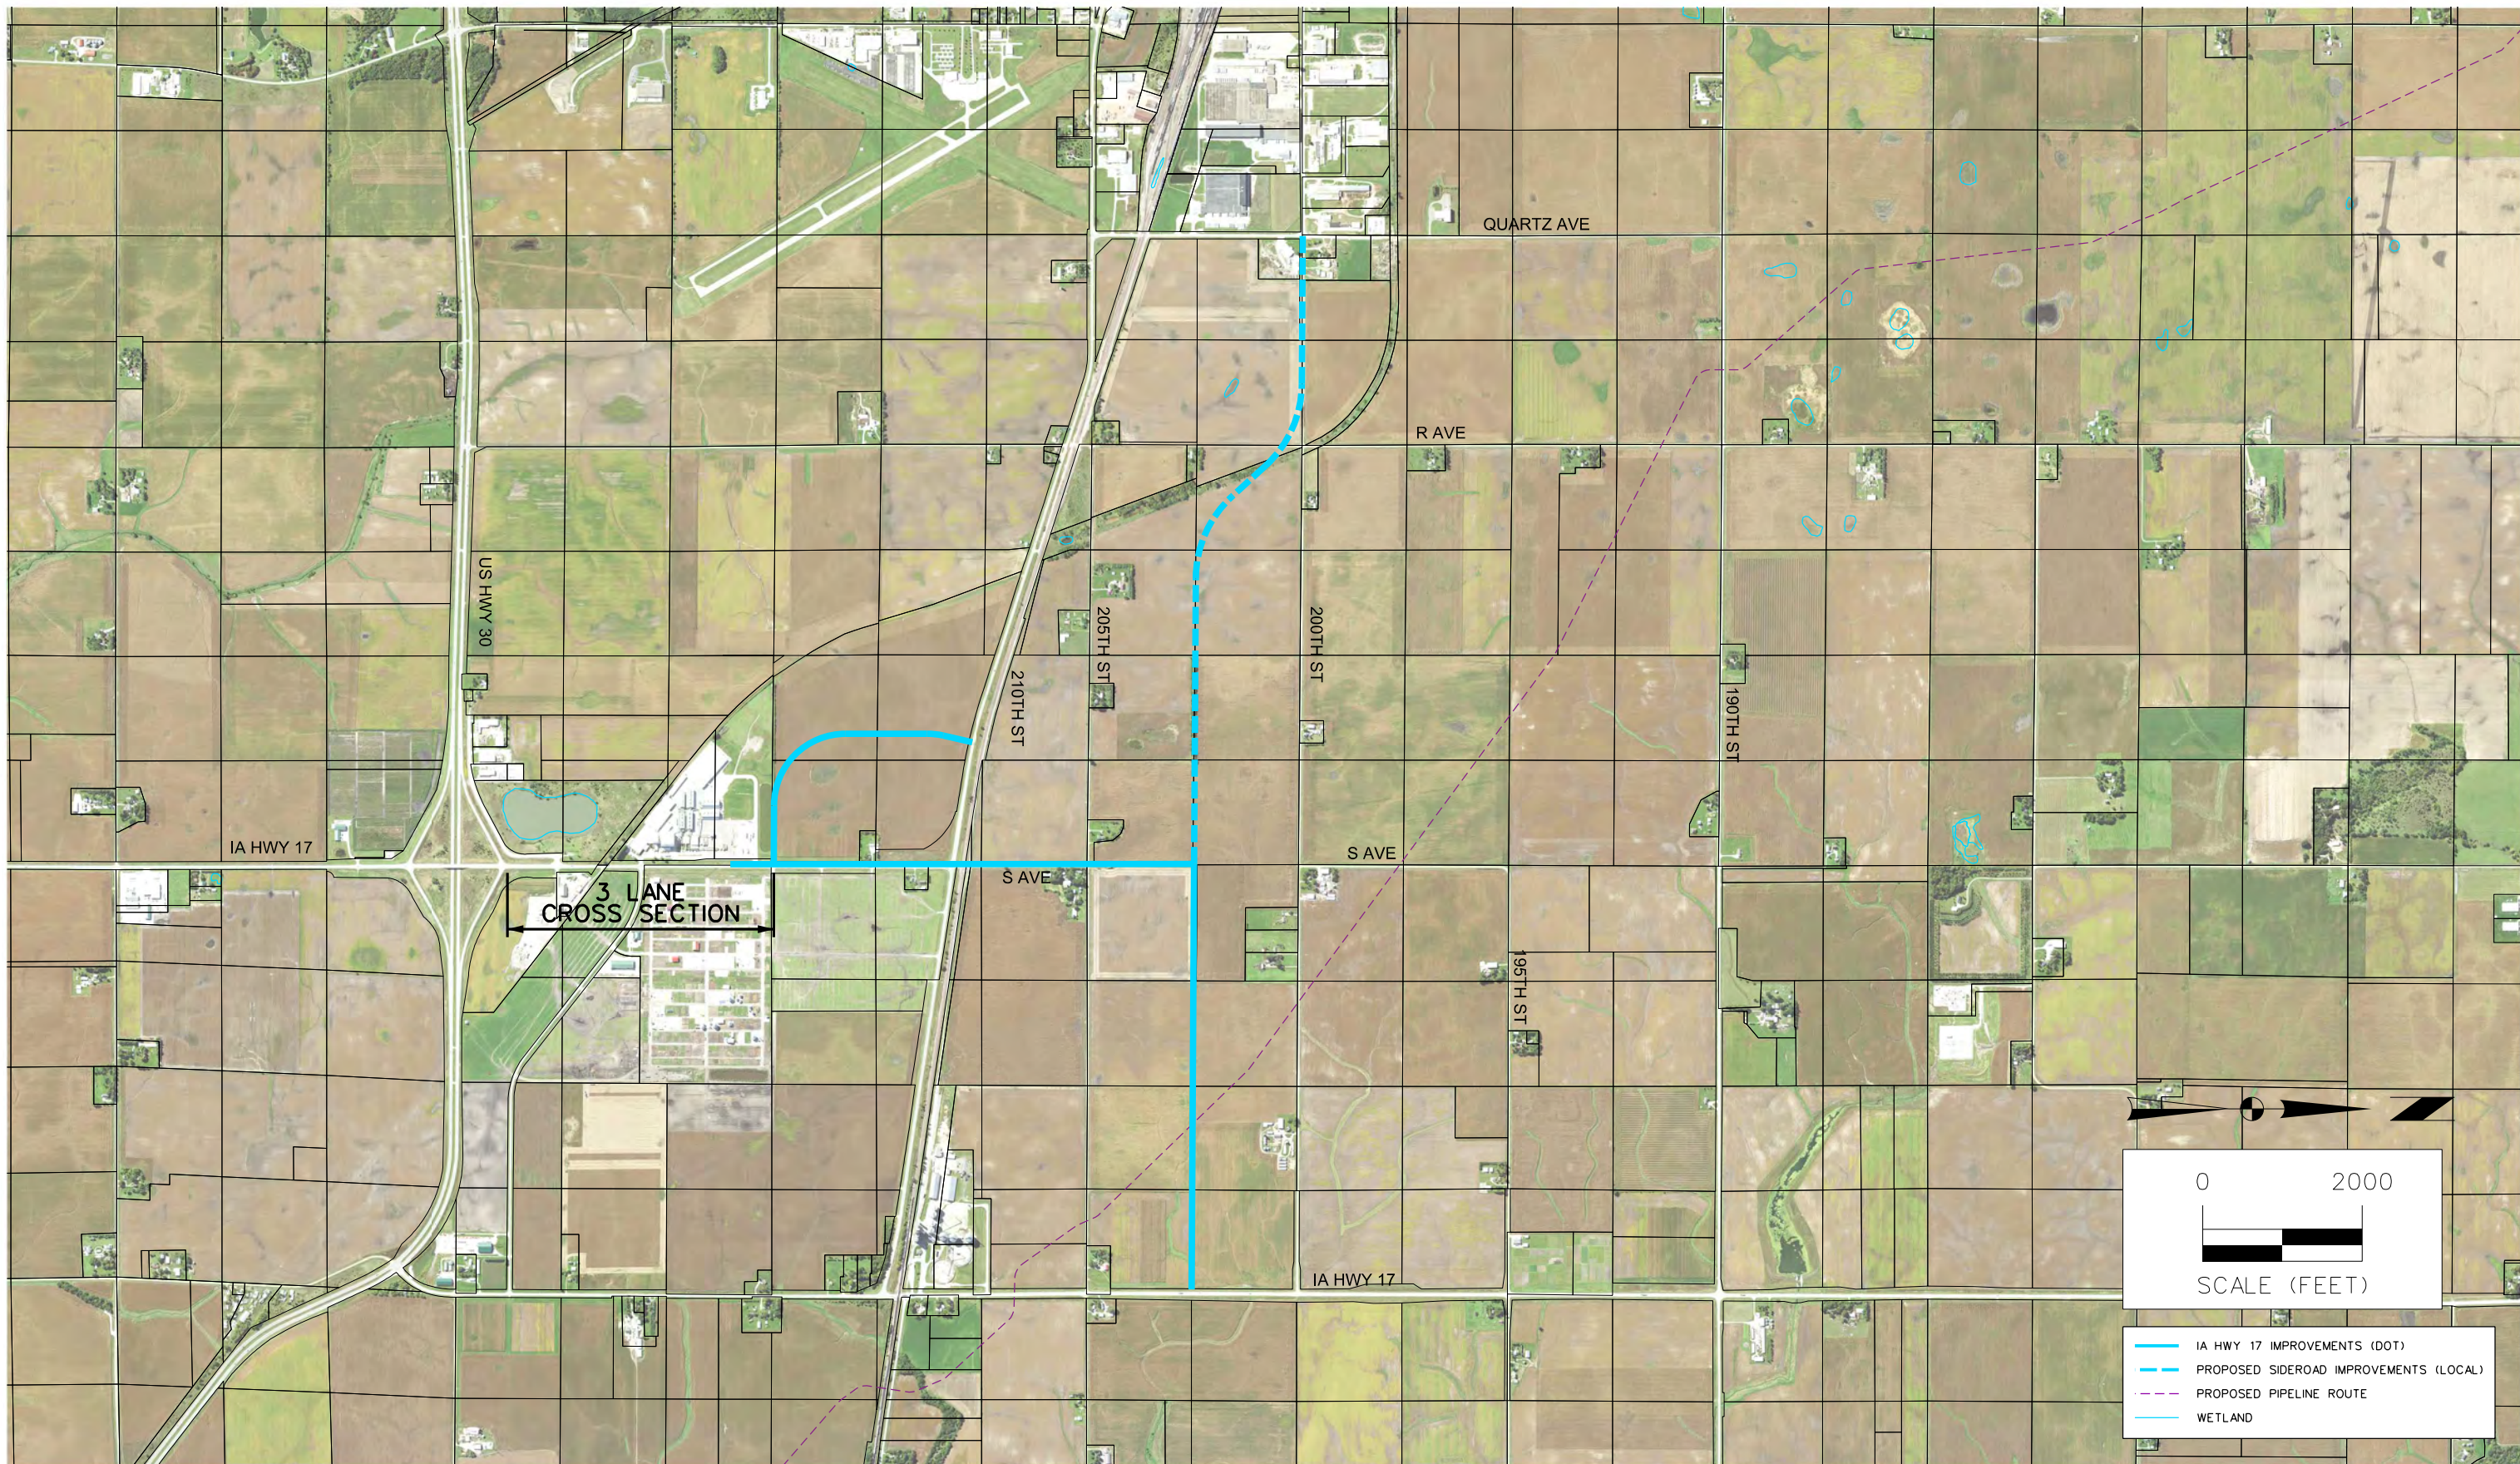


- IA HWY 17 IMPROVEMENTS (DOT)
- PROPOSED SIDEROAD IMPROVEMENTS (LOCAL)
- PROPOSED PIPELINE ROUTE
- WETLAND

**IA 17 REALIGNMENT
& LOCAL STREET CONNECTIONS
CYAN CONCEPT**



4/19/2016 4:20:14 PM J:\2014_projects\114_1052_Coord\114_1052_RED_EXH.dgn Y:\print_drivers\Color\8colorHalfWeightPDF_plt.ctb Y:\pen\dotc.tbl Snyder 1:2000

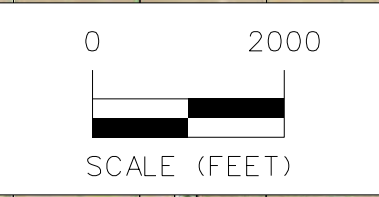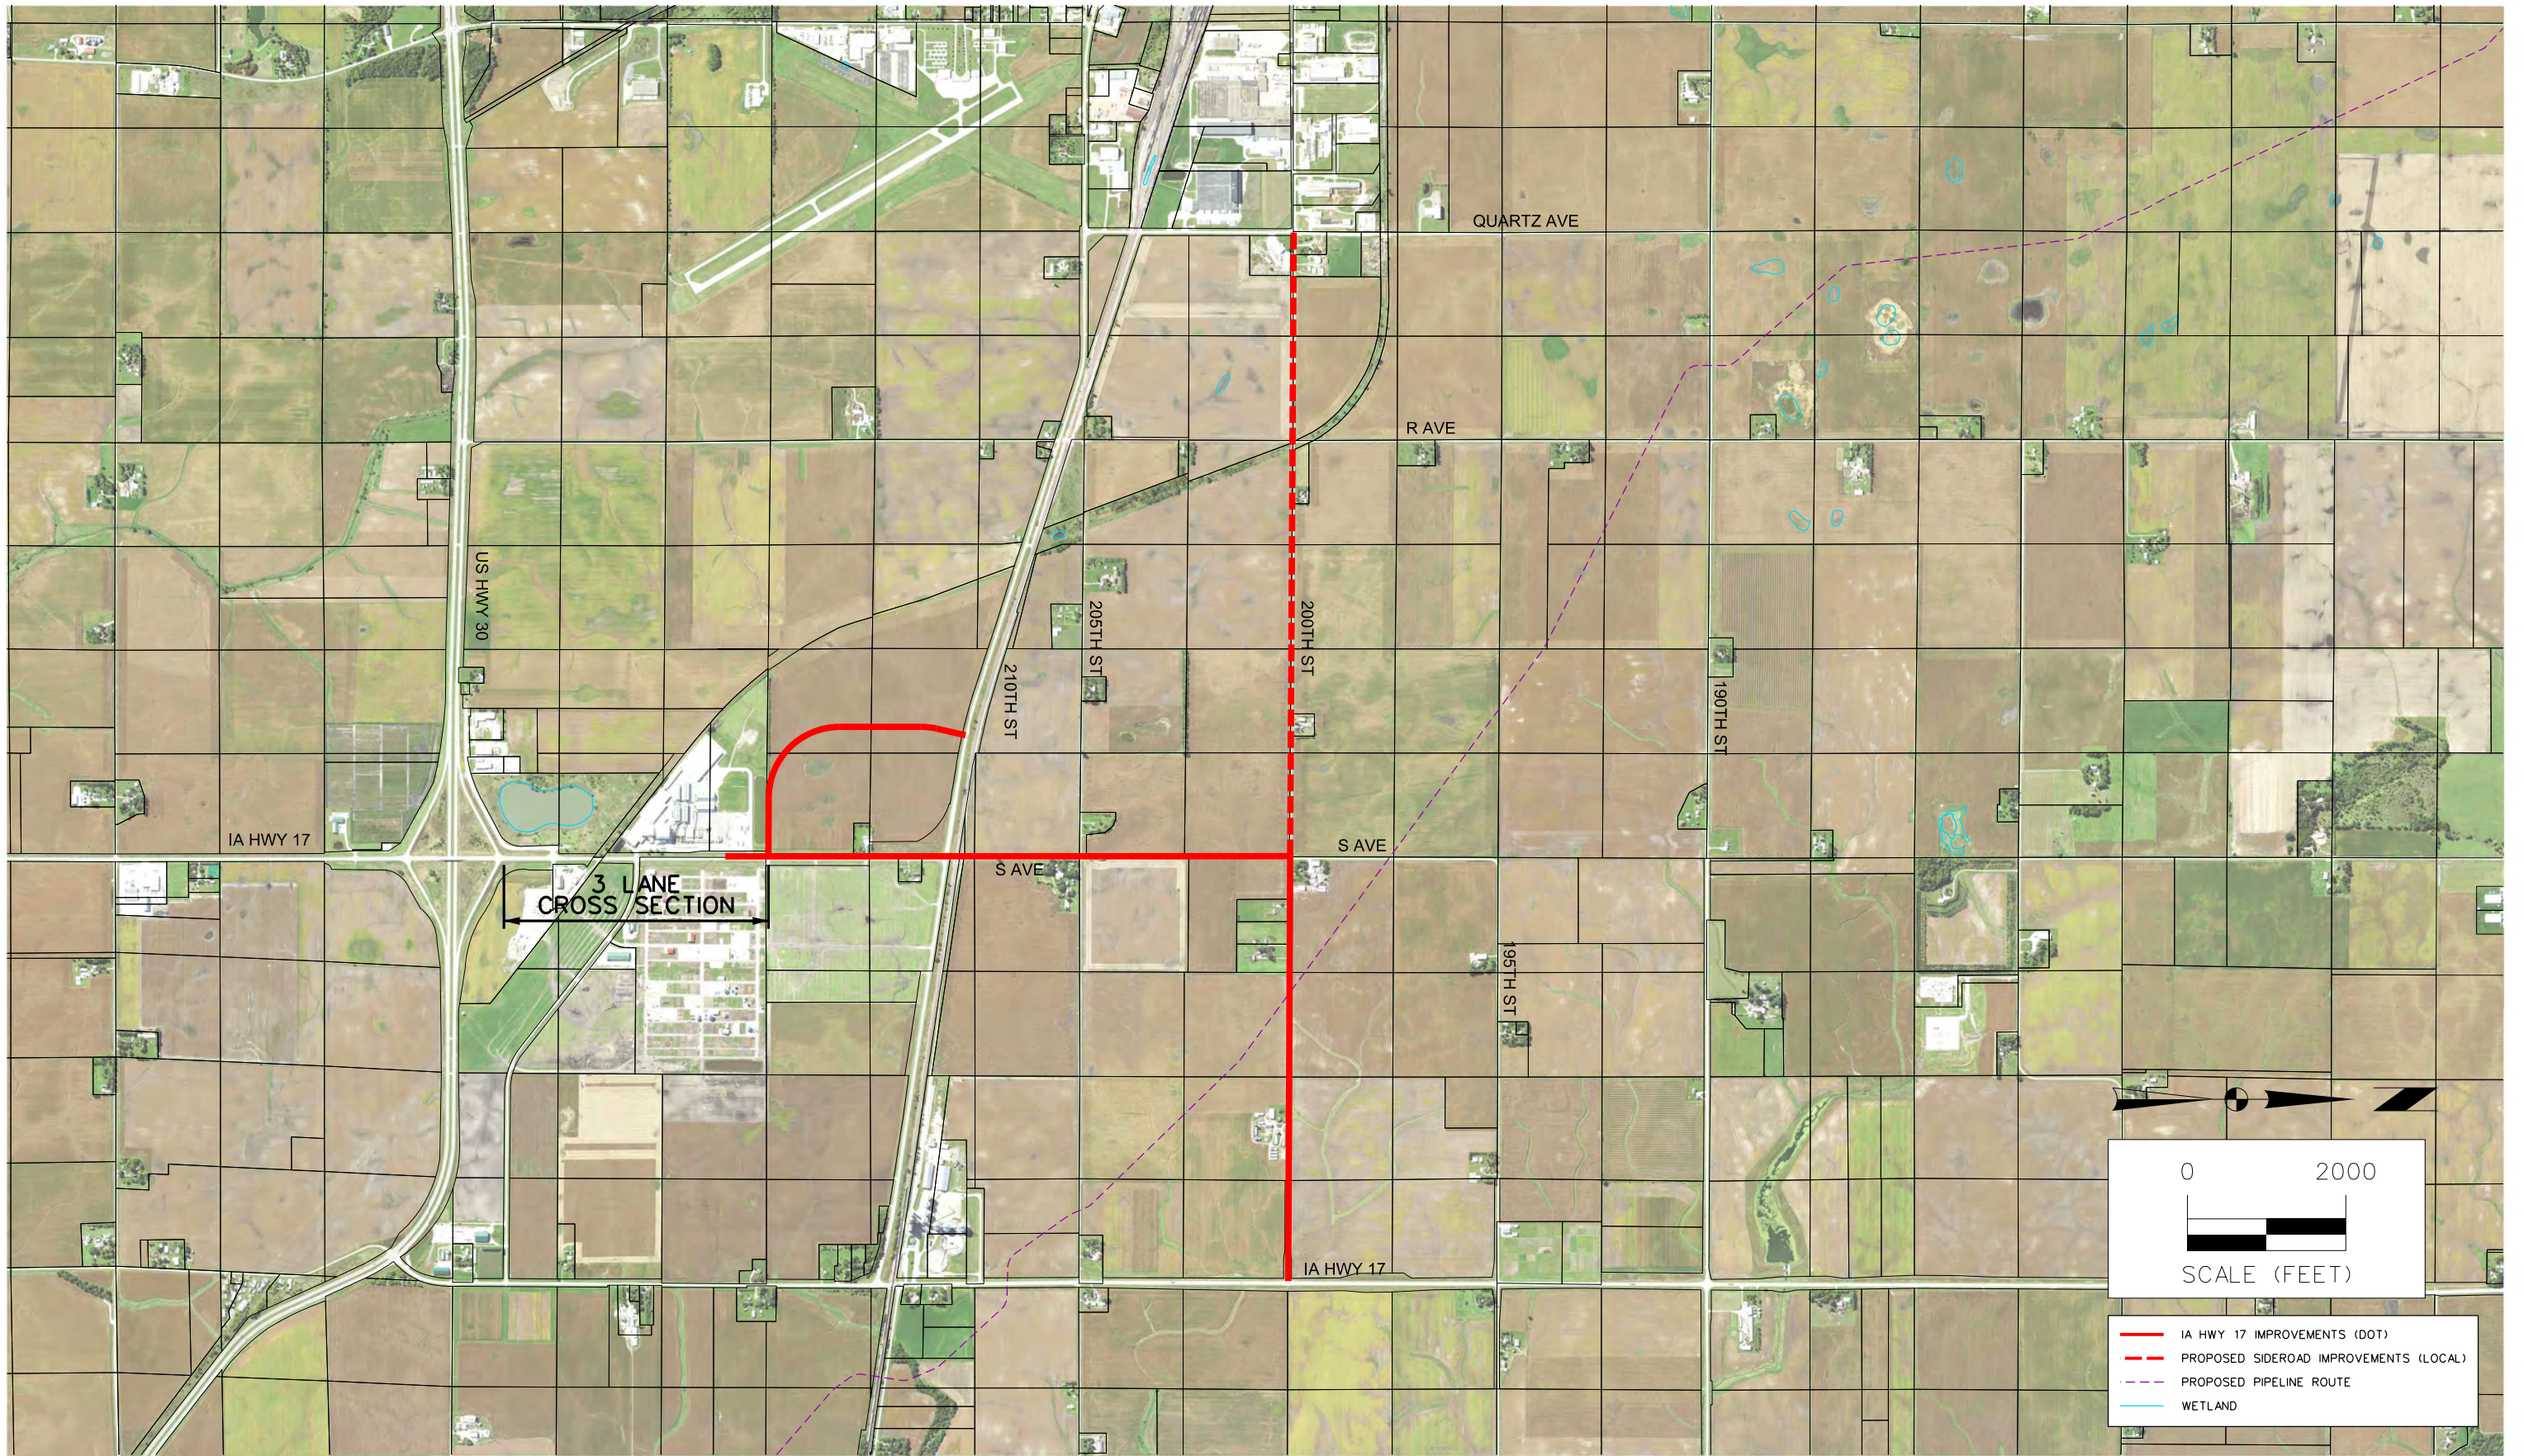


- IA HWY 17 IMPROVEMENTS (DOT)
- - - PROPOSED SIDEROAD IMPROVEMENTS (LOCAL)
- - - PROPOSED PIPELINE ROUTE
- WETLAND

IA 17 REALIGNMENT
& LOCAL STREET CONNECTIONS
RED CONCEPT



4/19/2016 4:20:14 PM J:\2014_projects\114_1052_Coord\114_1052_MAGENTA_EXH.dgn Y:\print_drivers\Color\8colorHalfWeightPDF.plt cty Y:\pen\dot.le.tbl Snyder 1:2000

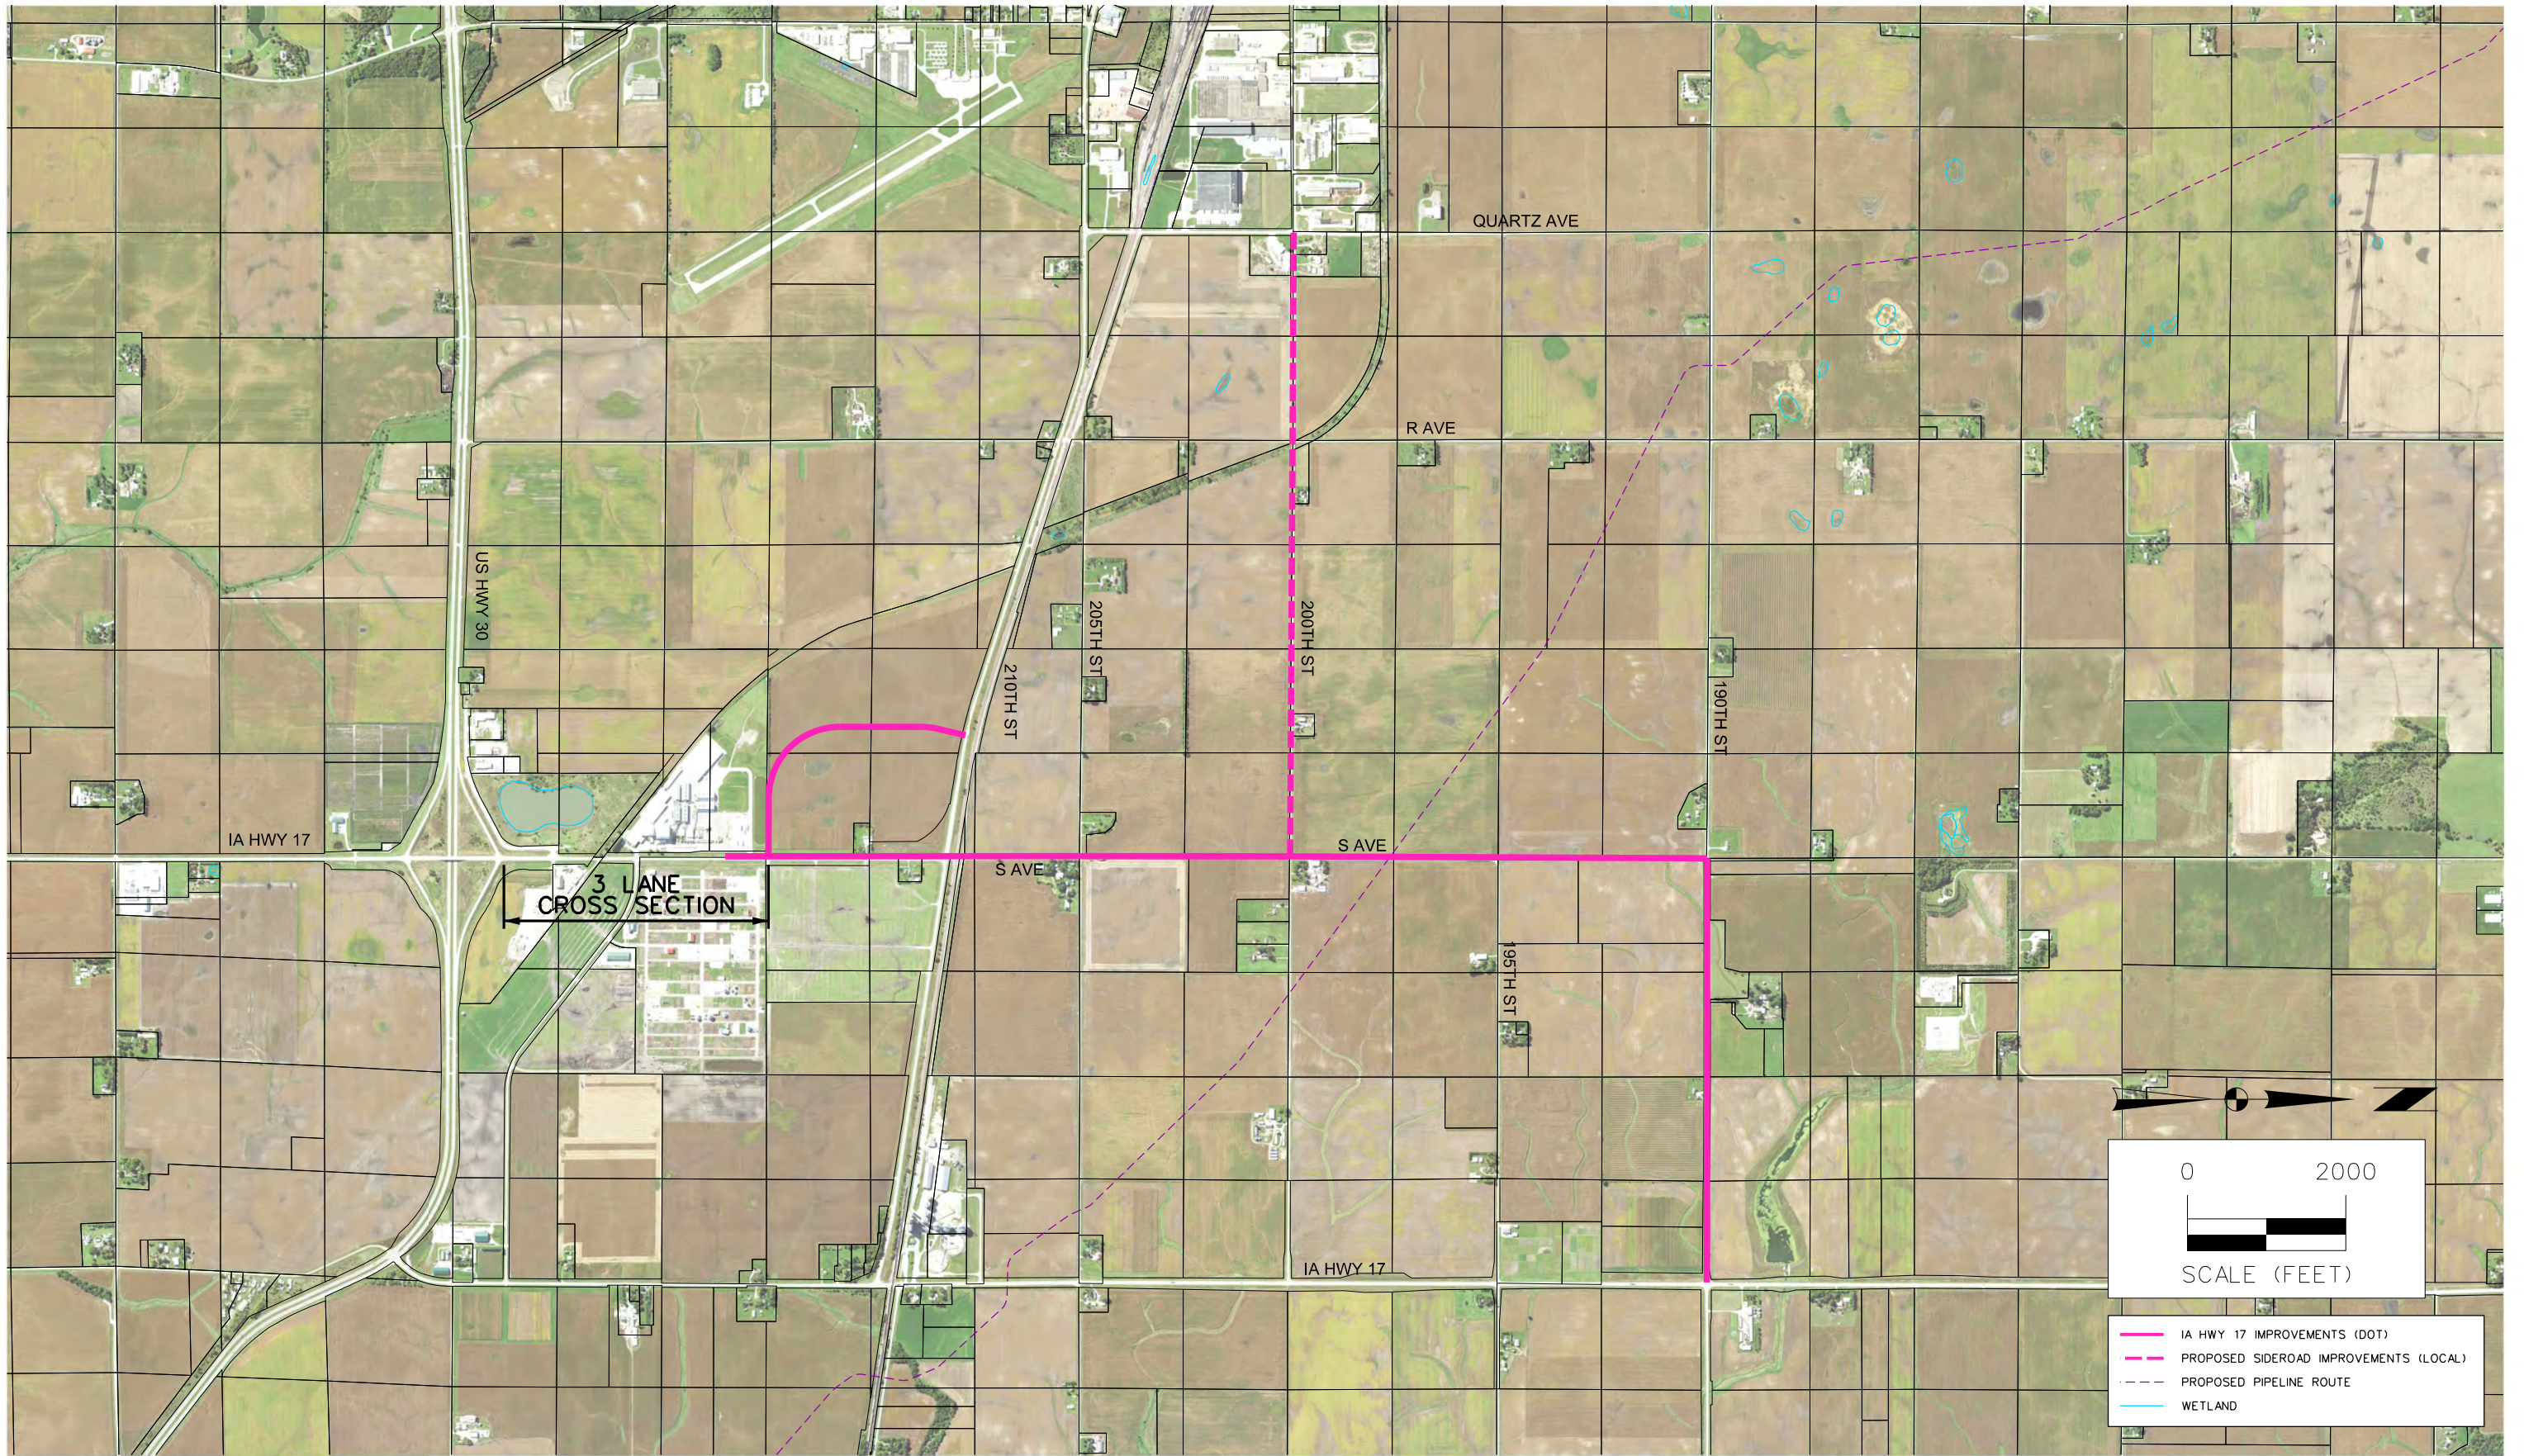

IA 17 REALIGNMENT
& LOCAL STREET CONNECTIONS
MAGENTA CONCEPT

