


PHASE II CONSTRUCTION PROJECTS

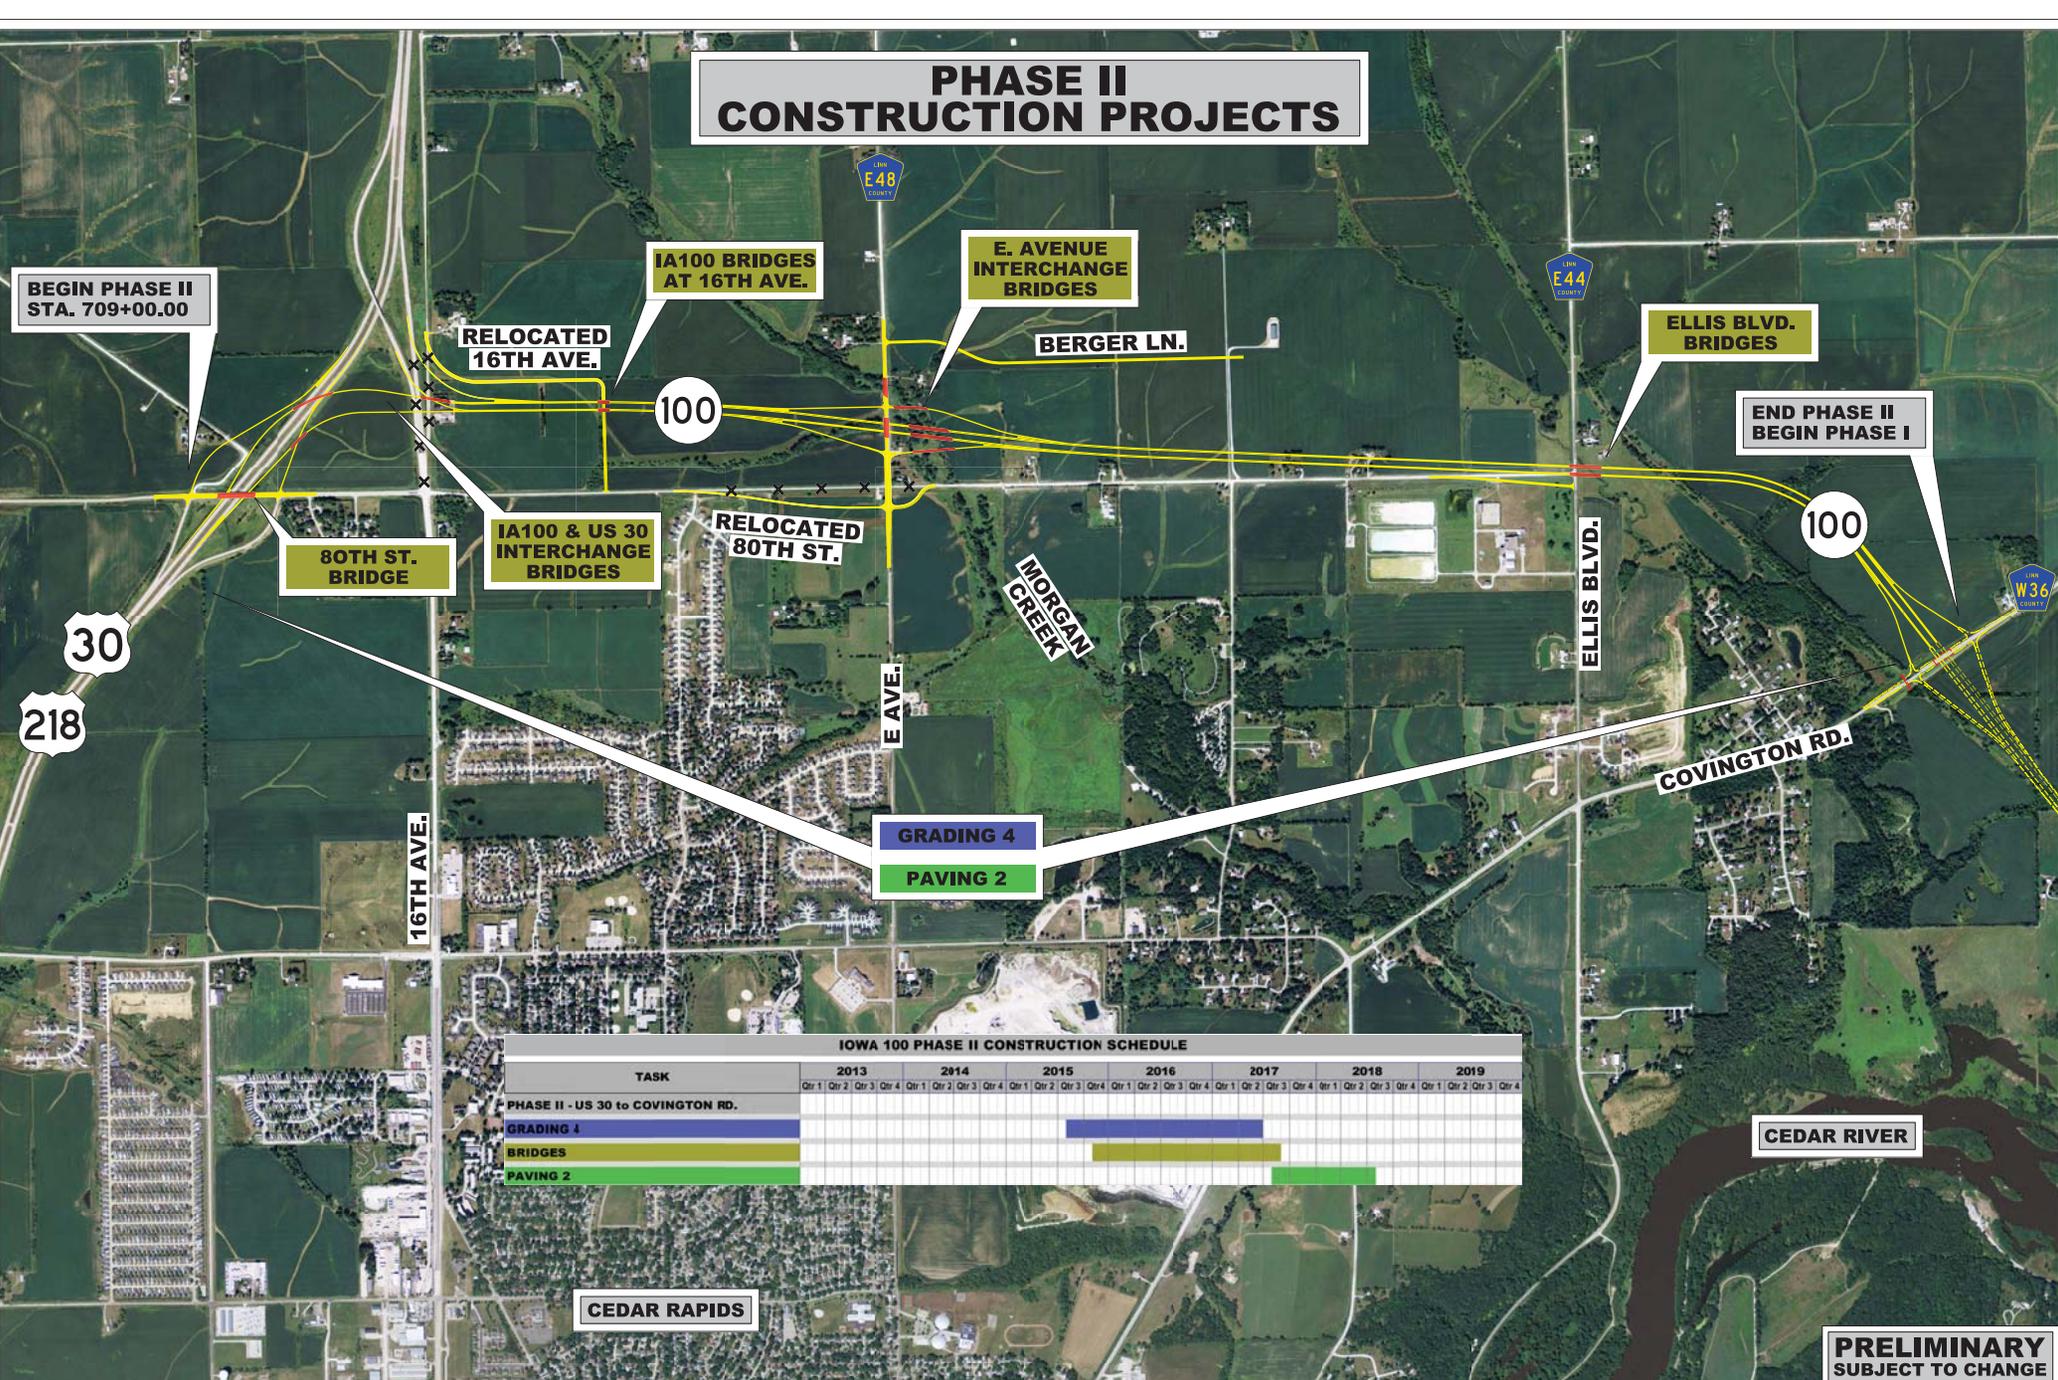

IOWA 100 PHASE II CONSTRUCTION SCHEDULE

TASK	2013		2014		2015		2016		2017		2018		2019			
	Qtr 1	Qtr 2	Qtr 3	Qtr 4	Qtr 1	Qtr 2	Qtr 3	Qtr 4	Qtr 1	Qtr 2	Qtr 3	Qtr 4	Qtr 1	Qtr 2	Qtr 3	Qtr 4
PHASE II - US 30 to COVINGTON RD.																
GRADING 4																
BRIDGES																
PAVING 2																

Iowa Department of Transportation
PUBLIC INFORMATION MEETING
 November 13, 2013
LINN COUNTY
IOWA 100 EXTENSION PROJECT
 Project Number: NHS-100-1(36)-19-57
 Photo - March, 2011



LEGEND

- PROPOSED PAVEMENT
- PROPOSED BRIDGES AND BOX CULVERTS

PRELIMINARY
SUBJECT TO CHANGE

0 0.25 0.5
SCALE IN MILES