



Iowa Department of Transportation
 PUBLIC MEETING
 MARCH 23, 2010
 US 63 IMPROVEMENTS
 from Co. Road J-15 to Ottumwa
 Project Number: NKS-63-1(51)-19-26

PHOTO - 2009

 

Iowa Department of Transportation
 PUBLIC MEETING
 MARCH 23, 2010
 US 63 IMPROVEMENTS
 from Co. Road J-15 to Ottumwa
 Project Number: NKS-63-1(51)-19-26

PHOTO - 2009

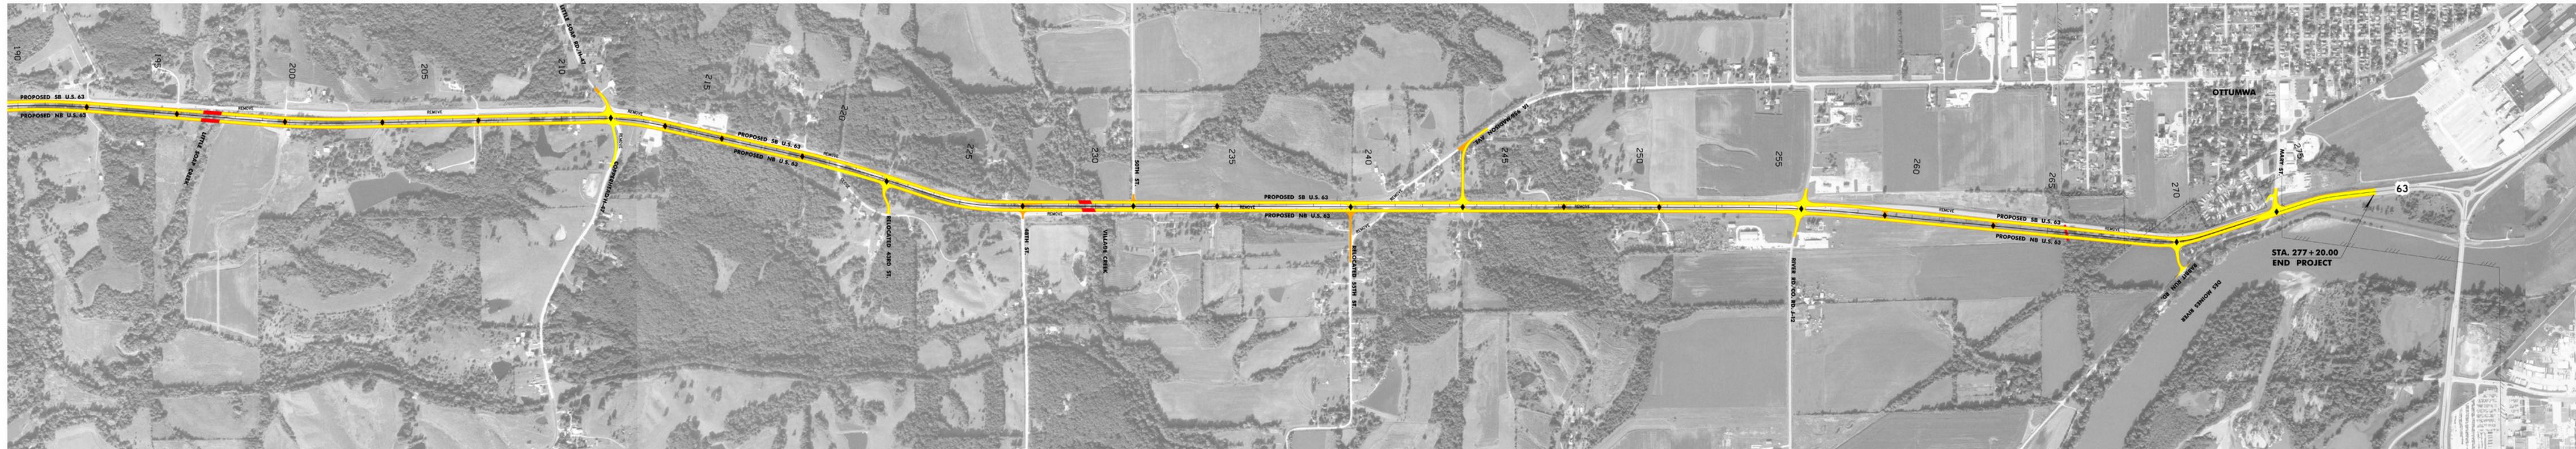

LEGEND

- PROPOSED PAVEMENT
- PROPOSED GRANULAR SURFACE
- PROPOSED BRIDGES AND BOX CULVERTS
- CORPORATE LINES
- COUNTY BOUNDARY
- PRELIMINARY ACCESS LOCATION

0 100 200
FEET

LEGEND

- PROPOSED PAVEMENT
- PROPOSED GRANULAR SURFACE
- PROPOSED BRIDGES AND BOX CULVERTS
- CORPORATE LINES
- COUNTY BOUNDARY
- PRELIMINARY ACCESS LOCATION

0 100 200
FEET