

NW WING – SOUTH DOOR REPLACEMENT

800 Lincoln Way
Ames, IA 50010


Project: BG-9A10(033)-80-85



INDEX OF DRAWINGS:

SHEET NO.	SHEET NAME
01	A-1 DOOR REPLACEMENT PLAN


OFFICE OF SUPPORT SERVICES
800 LINCOLN WAY, AMES, IOWA 50010

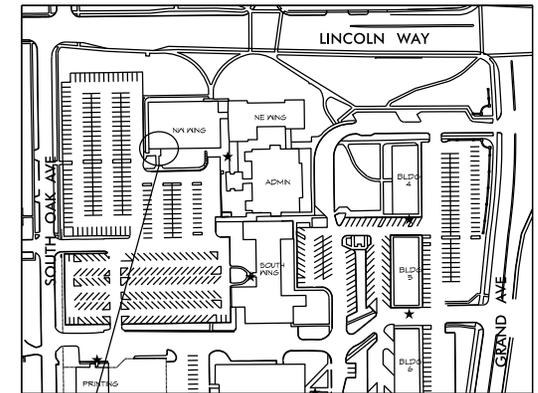

PROJECT LOCATION

SCALE: N.T.S.



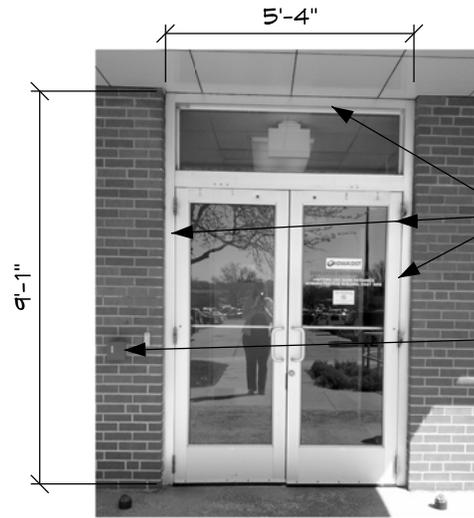

REMOVE AND DISPOSE OF EXISTING DOOR, FRAME, GLASS, & HARDWARE OFFSITE. CLEAN AND PREPARE OPENING TO RECEIVE NEW DOOR



EXISTING SECURITY EQUIPMENT TO BE CONNECTED TO NEW DOOR. COORDINATE W/D.O.T. - OFFICE OF SUPPORT SERVICES FOR REMOVAL AND CONNECTION TO NEW DOOR

NOTES:

1. CONTRACTOR TO FIELD VERIFY ALL DIMENSIONS AND EXISTING CONDITIONS PRIOR TO BIDDING
2. CONTRACTOR TO FURNISH AND INSTALL DOOR WITH HINGES, FRAME AND GLASS.
3. COORDINATE INSTALLATION OF ALL IOWA D.O.T. PROVIDED HARDWARE W/ IOWA D.O.T. - OFFICE OF SUPPORT SERVICES INCLUDING BUT NOT LIMITED TO- PANIC HARDWARE, CLOSER
4. REMOVE AND DISPOSE OF EXISTING DOOR, FRAME, GLASS AND HARDWARE
5. COORDINATE SECURITY EQUIPMENT REMOVAL AND REINSTALLATION ON NEW DOOR WITH IOWA D.O.T. - OFFICE OF SUPPORT SERVICES
6. SEE SPECIFICATIONS FOR DOOR AND FRAME TYPE
7. MAINTAIN ALL ADJACENT ELEMENTS AND SURFACES. PATCH AND REPAIR ANY DAMAGE AS A RESULT OF THIS PROJECT PER SPECIFICATIONS

1 EXISTING DOOR

A-1 N.T.S.

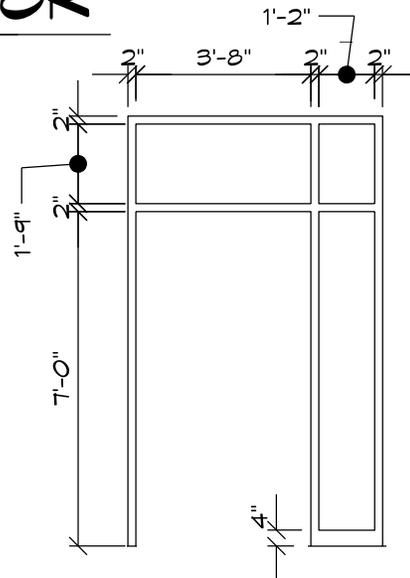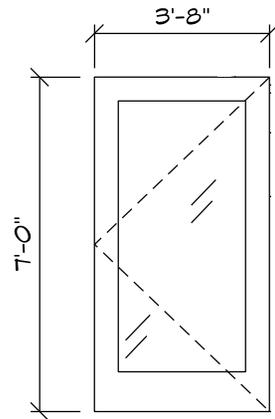


2 DOOR

A-1 1/4"=1'-0"

3 FRAME

A-1 1/4"=1'-0"

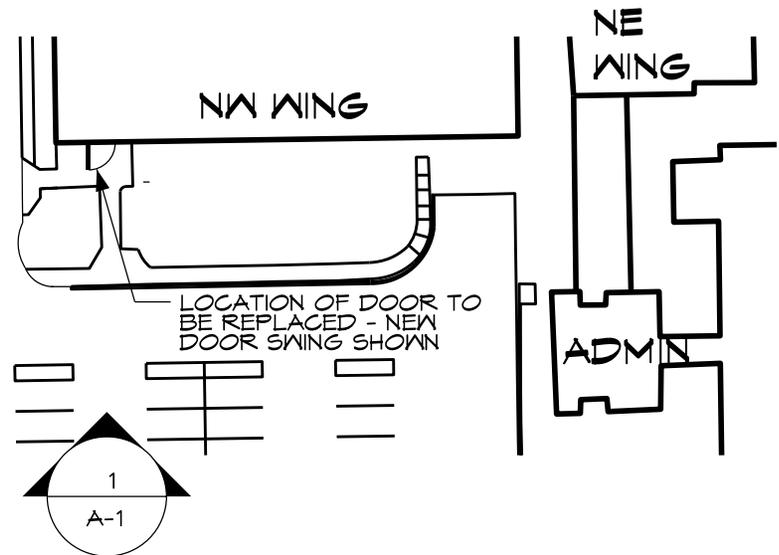

4 PLAN

A-1 N.T.S.