



PLAN


Do not groove temporary pavement markings.  
 ① Center 6 inch gap over longitudinal joint.

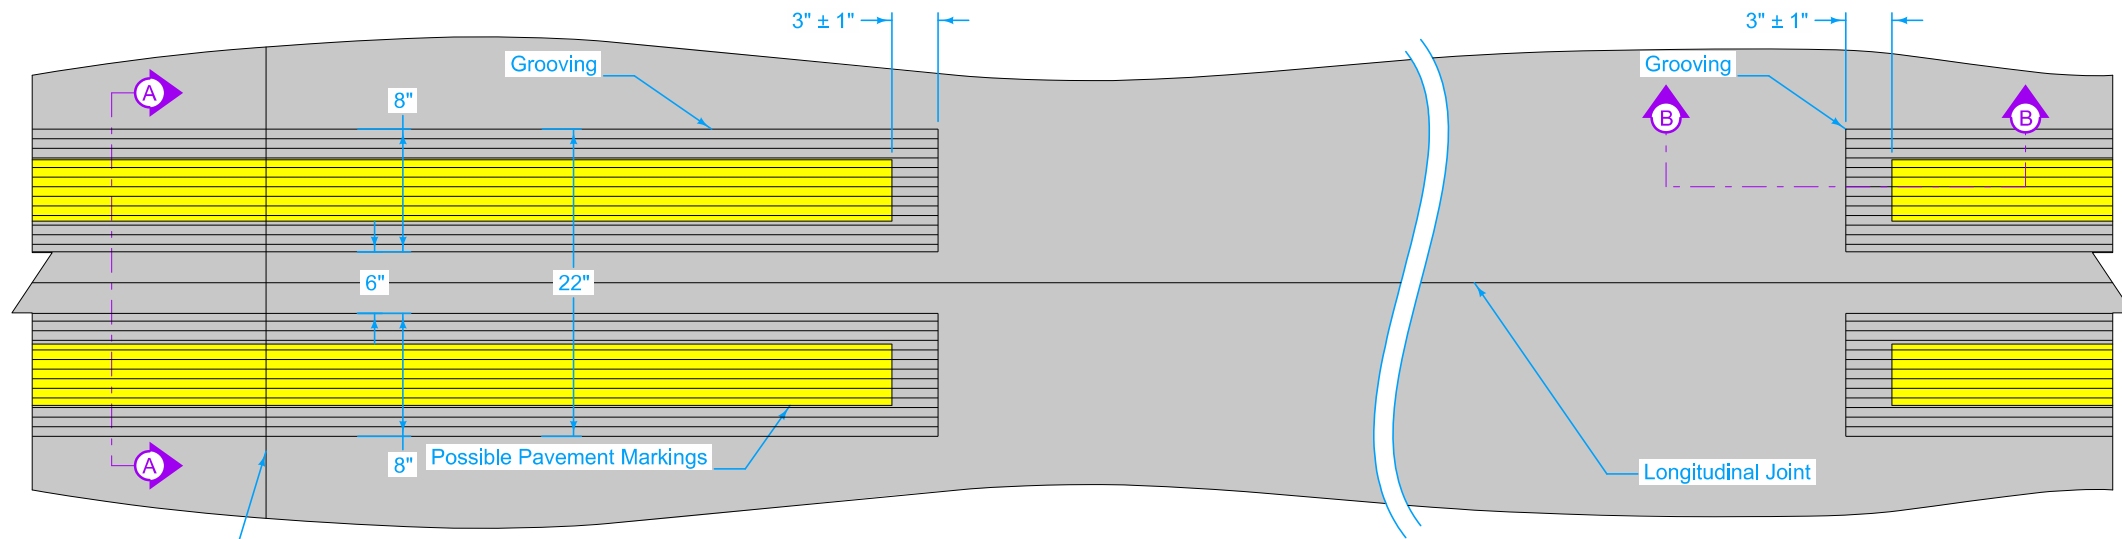

PLAN

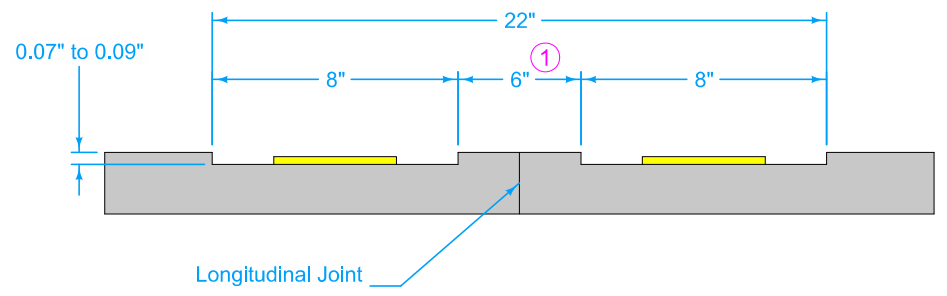

SECTION A-A  
CROSS-SECTION

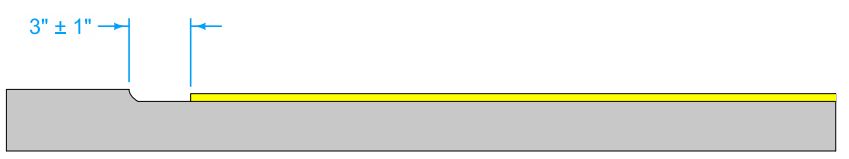


SECTION B-B  
PROFILE

Possible Contract Item:  
Grooves Cut for Pavement Markings  
 Possible Tabulation:  
108-22

	REVISION	
	New	4-16-24
<b>STANDARD ROAD PLAN</b>		<b>PM-115</b>
REVISIONS: New.		SHEET 1 of 4
 APPROVED BY DESIGN METHODS ENGINEER		
<b>GROOVING FOR LINE TYPES</b>		

BCY# BLW#

BROKEN CENTERLINE

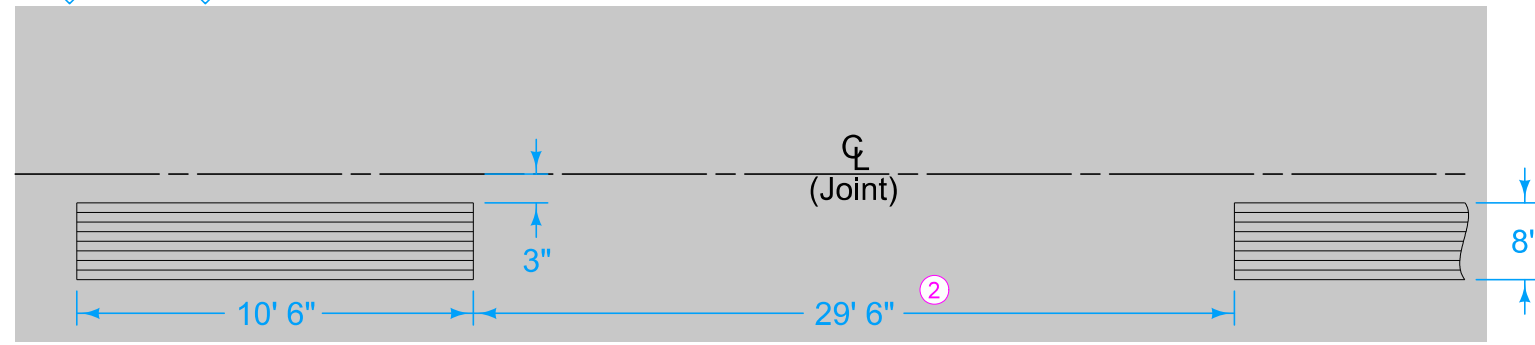


SLW# SOLID LANE LINE




② Do not continuously groove broken, dashed or dotted line styles.


NPY# NO PASSING ZONE LINE

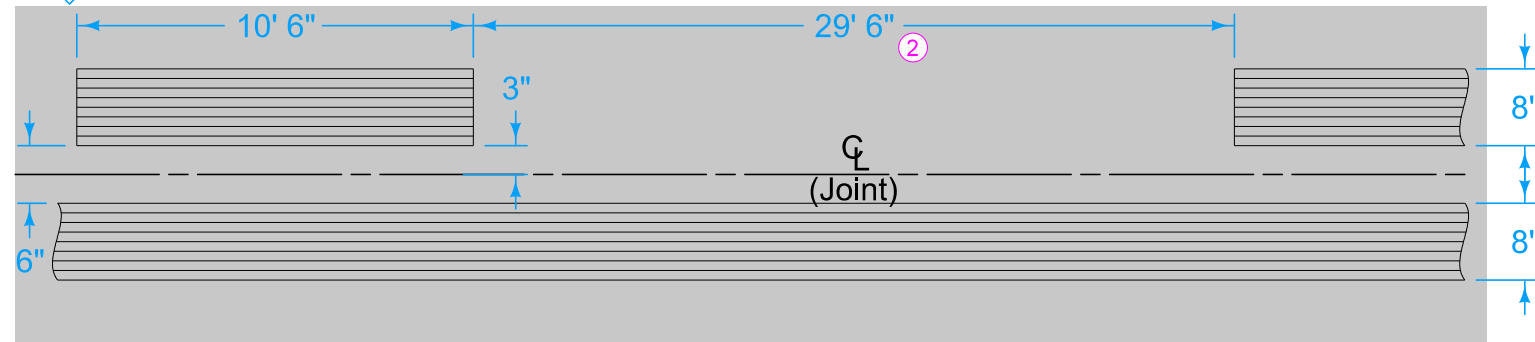


DCY# DOUBLE CENTERLINE

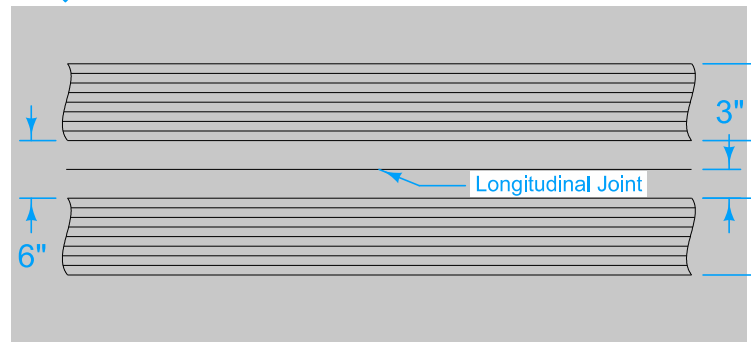


DLY# DLW# DOTTED LINE

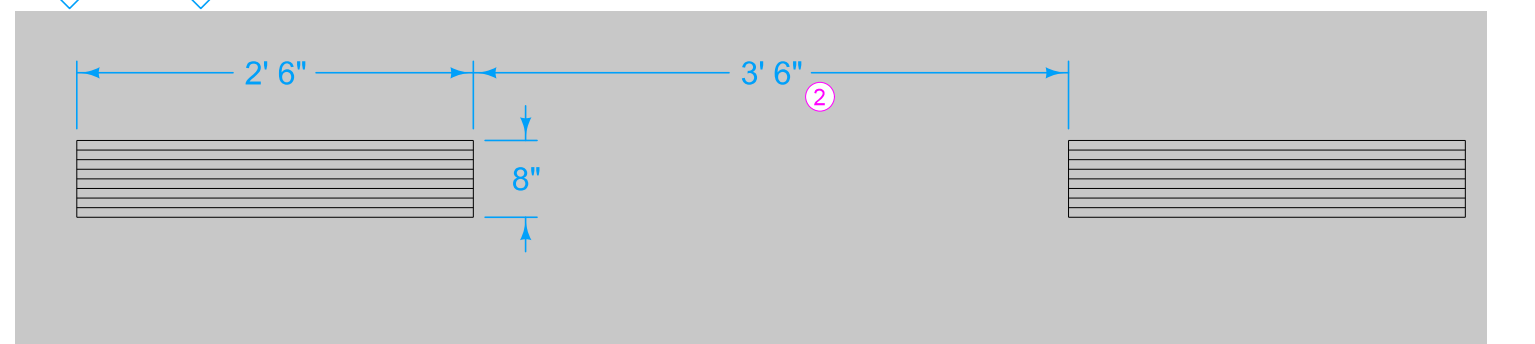

RLW# ELW# ELY# RLY# EDGE LINE

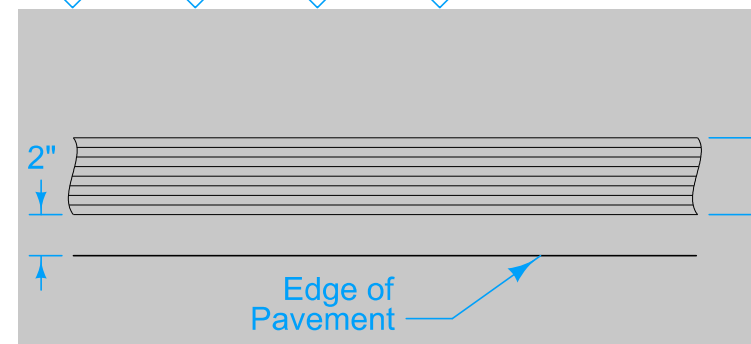


DDY# DOUBLE DOTTED LINE

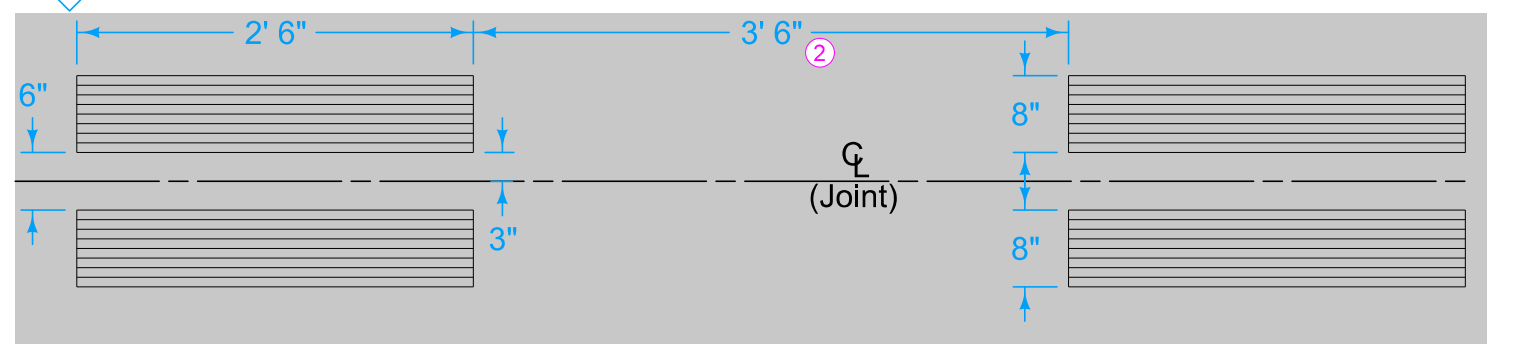


	REVISION	
	New	4-16-24
STANDARD ROAD PLAN		PM-115
REVISIONS: New.		SHEET 2 of 4
 APPROVED BY DESIGN METHODS ENGINEER		
<b>GROOVING FOR LINE TYPES</b>		

LDW8 LANE DROP

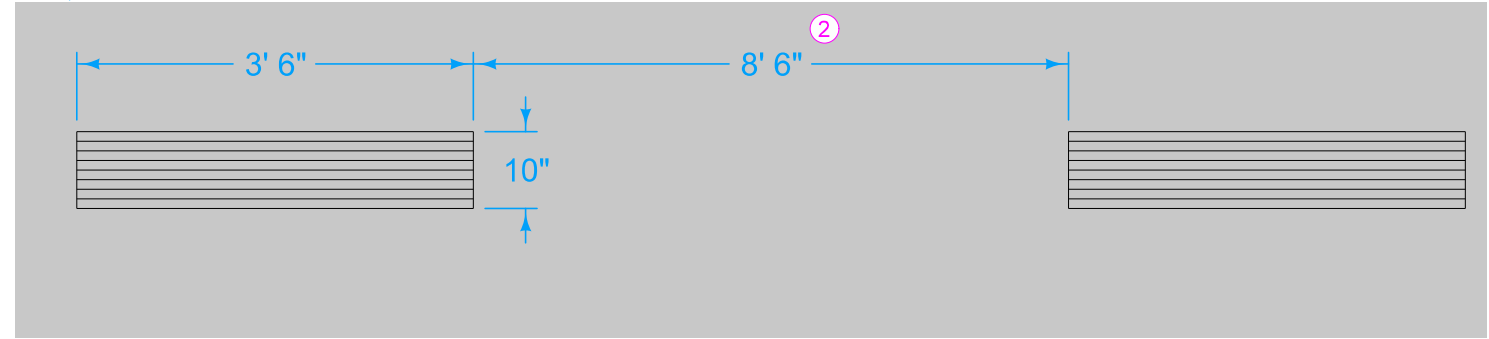


② Do not continuously groove broken, dashed or dotted line styles.


LDW10 LANE DROP

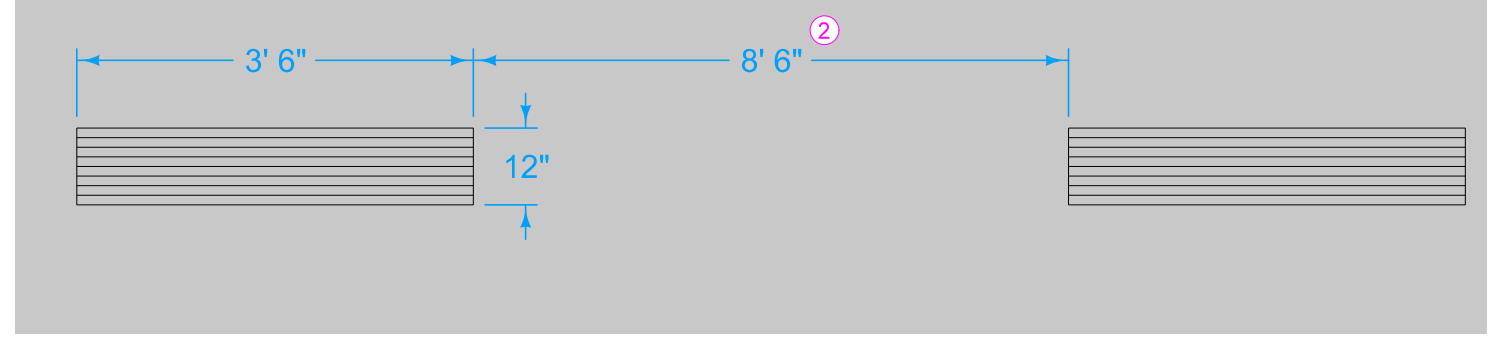


CHY8 CHW8 CHANNELIZING LINE

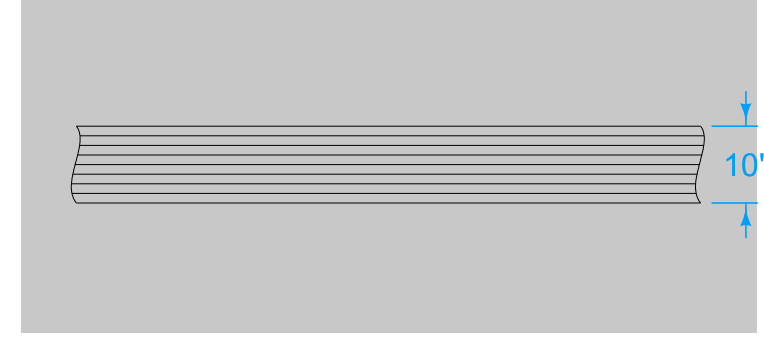


BLC6 BROKEN LANE LINE

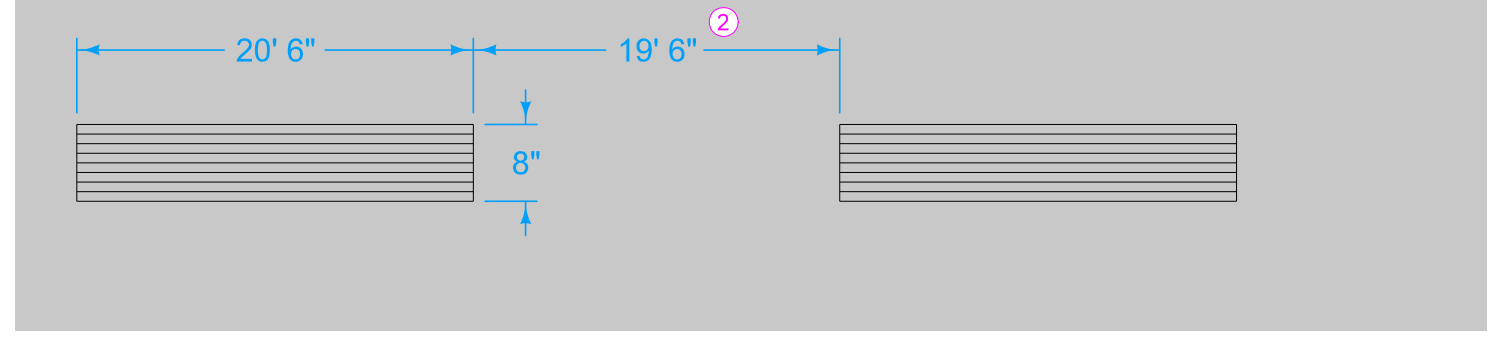


CHY10 CHW10 CHANNELIZING LINE

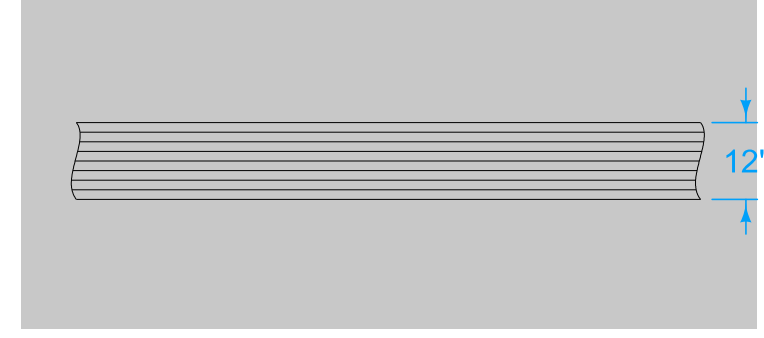


CBW6 CROSSWALK BAR

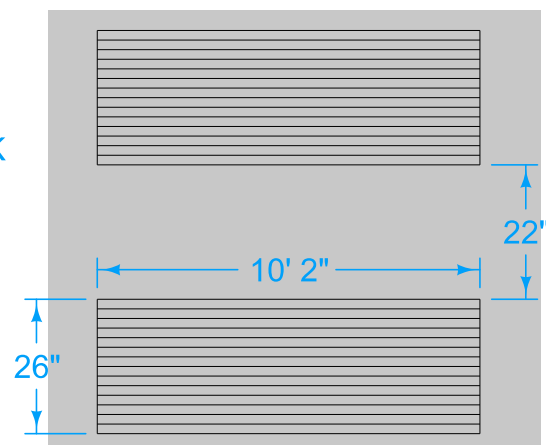

CLW6 CROSSWALK LINE

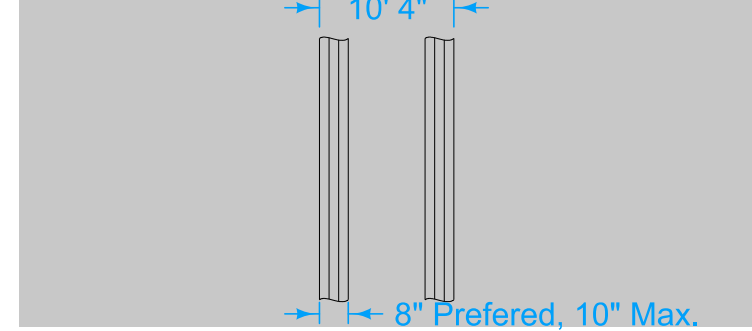




SLW2 YLW2 STOP LINE / YIELD LINE

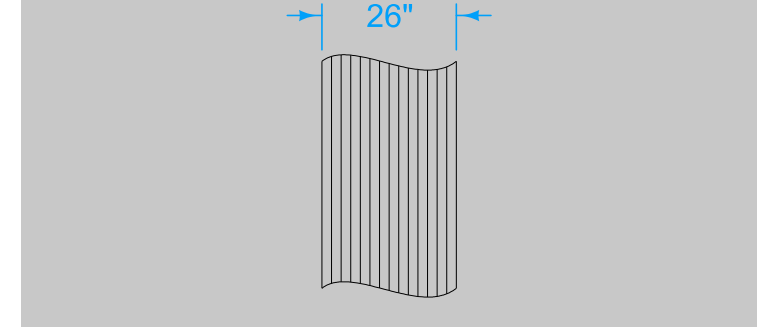

	REVISION	
	New	4-16-24
<b>STANDARD ROAD PLAN</b>		<b>PM-115</b>
REVISIONS: New.		SHEET 3 of 4

APPROVED BY DESIGN METHODS ENGINEER

**GROOVING FOR LINE TYPES**

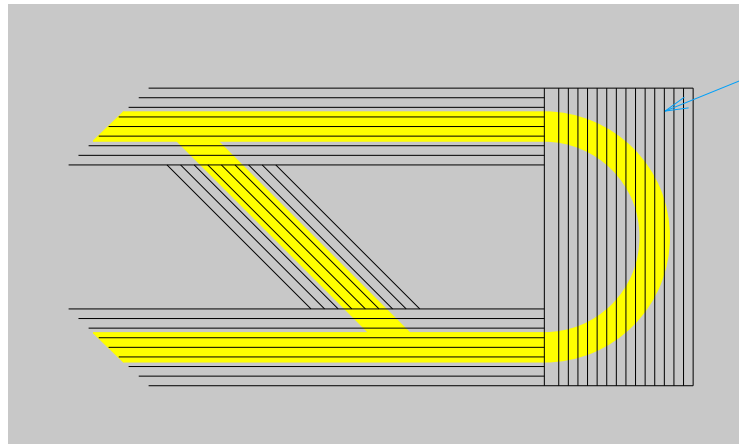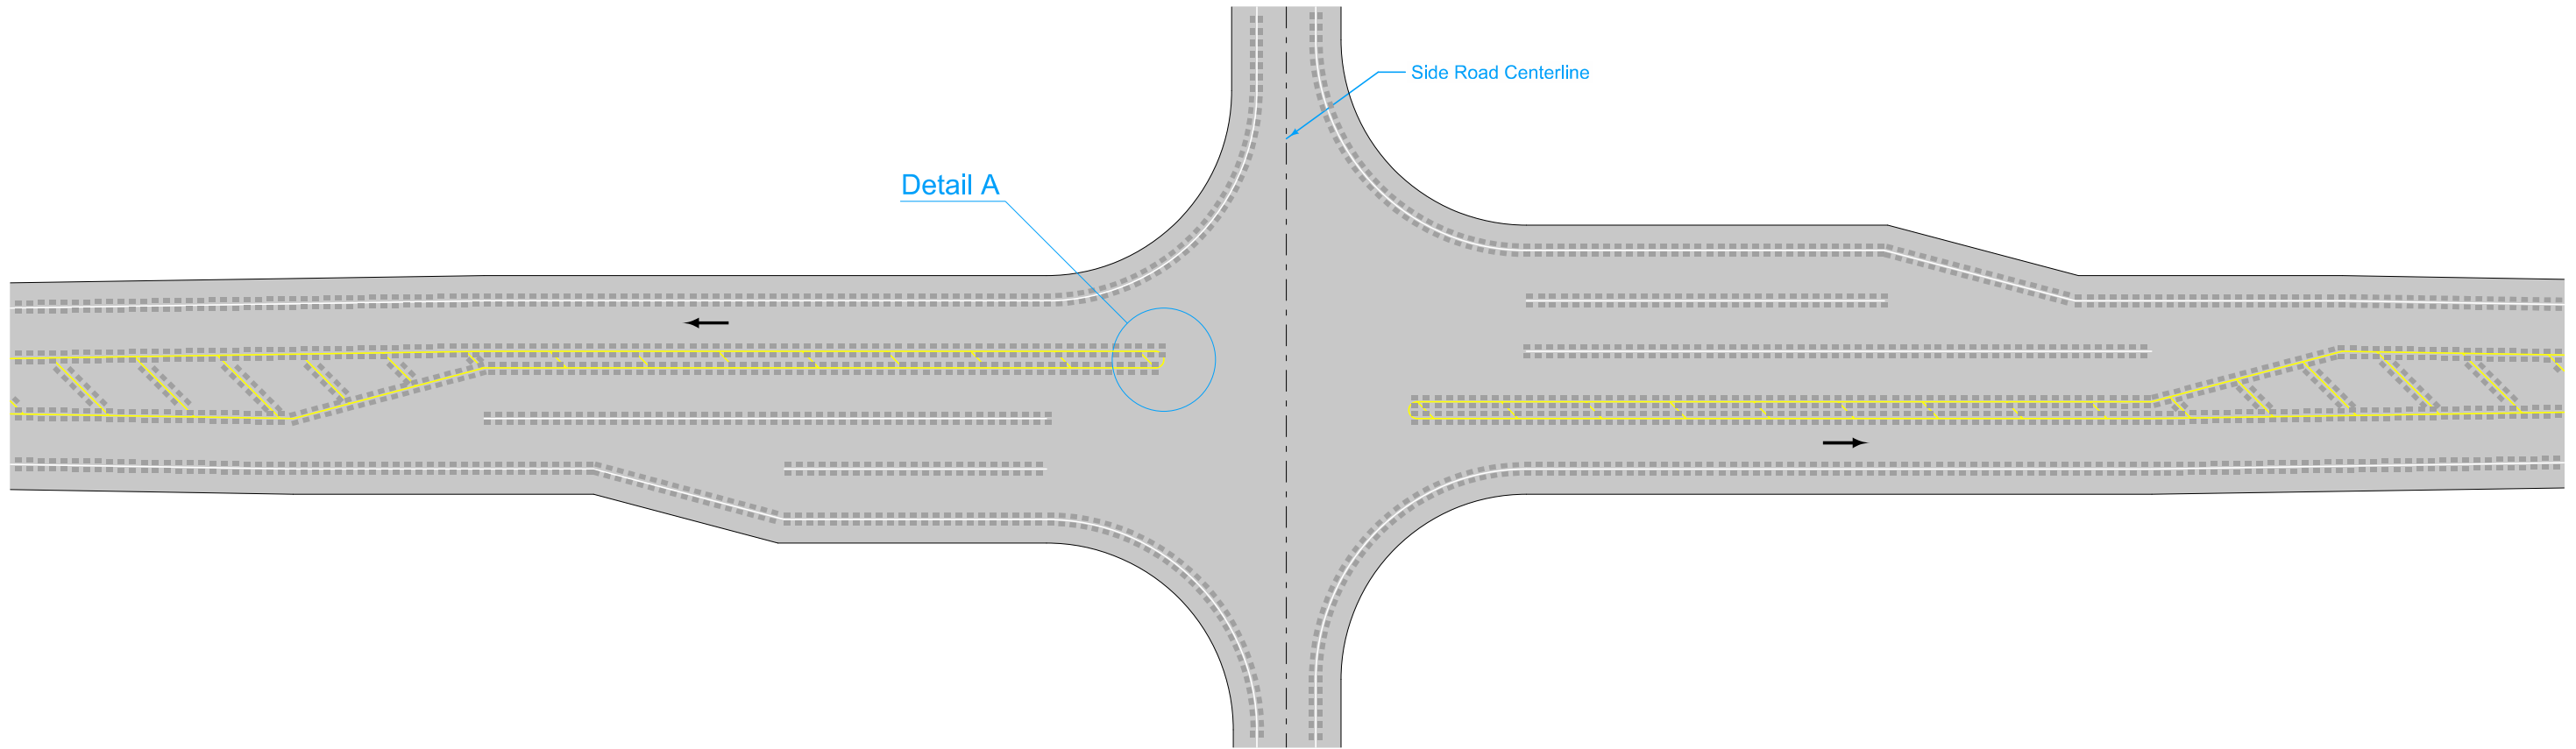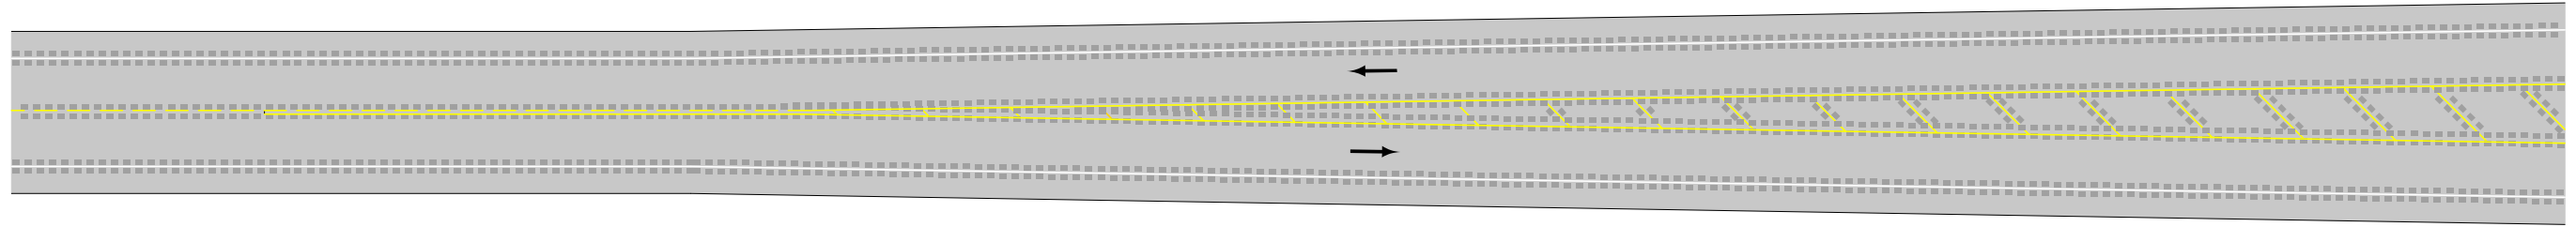

Grooving

PAINTED MEDIAN

Detail A

	REVISION	
	New	4-16-24
STANDARD ROAD PLAN		PM-115
REVISIONS: New.		SHEET 4 of 4
 APPROVED BY DESIGN METHODS ENGINEER		
<b>GROOVING FOR LINE TYPES</b>		