

TAPERED ENTRANCE RAMP

TAPERED EXIT RAMP


LEGEND		
←	Direction of Traffic	
BLW6	Broken Lane Line (White)	DLW6 Dotted Line (White)
CHW10	Channelizing Line (White)	ELW6 Edge Line Right (White)
ELY6	Edge Line Left (Yellow)	ELY6 Edge Line Left (Yellow)
		RLW6 Ramp Edge Line Right (White)
		RLY6 Ramp Edge Line Left (Yellow)
		LDW10 Lane Drop (White)

For line information, see [PM-110](#).


Possible Contract Item:
Pavement Marking Line Items

Possible Tabulation:
108-22

	REVISION	
	New	4-16-24
STANDARD ROAD PLAN	PM-320	
REVISIONS: New.	SHEET 1 of 7	
 APPROVED BY DESIGN METHODS ENGINEER		
ENTRANCE AND EXIT RAMPS (Interstate)		

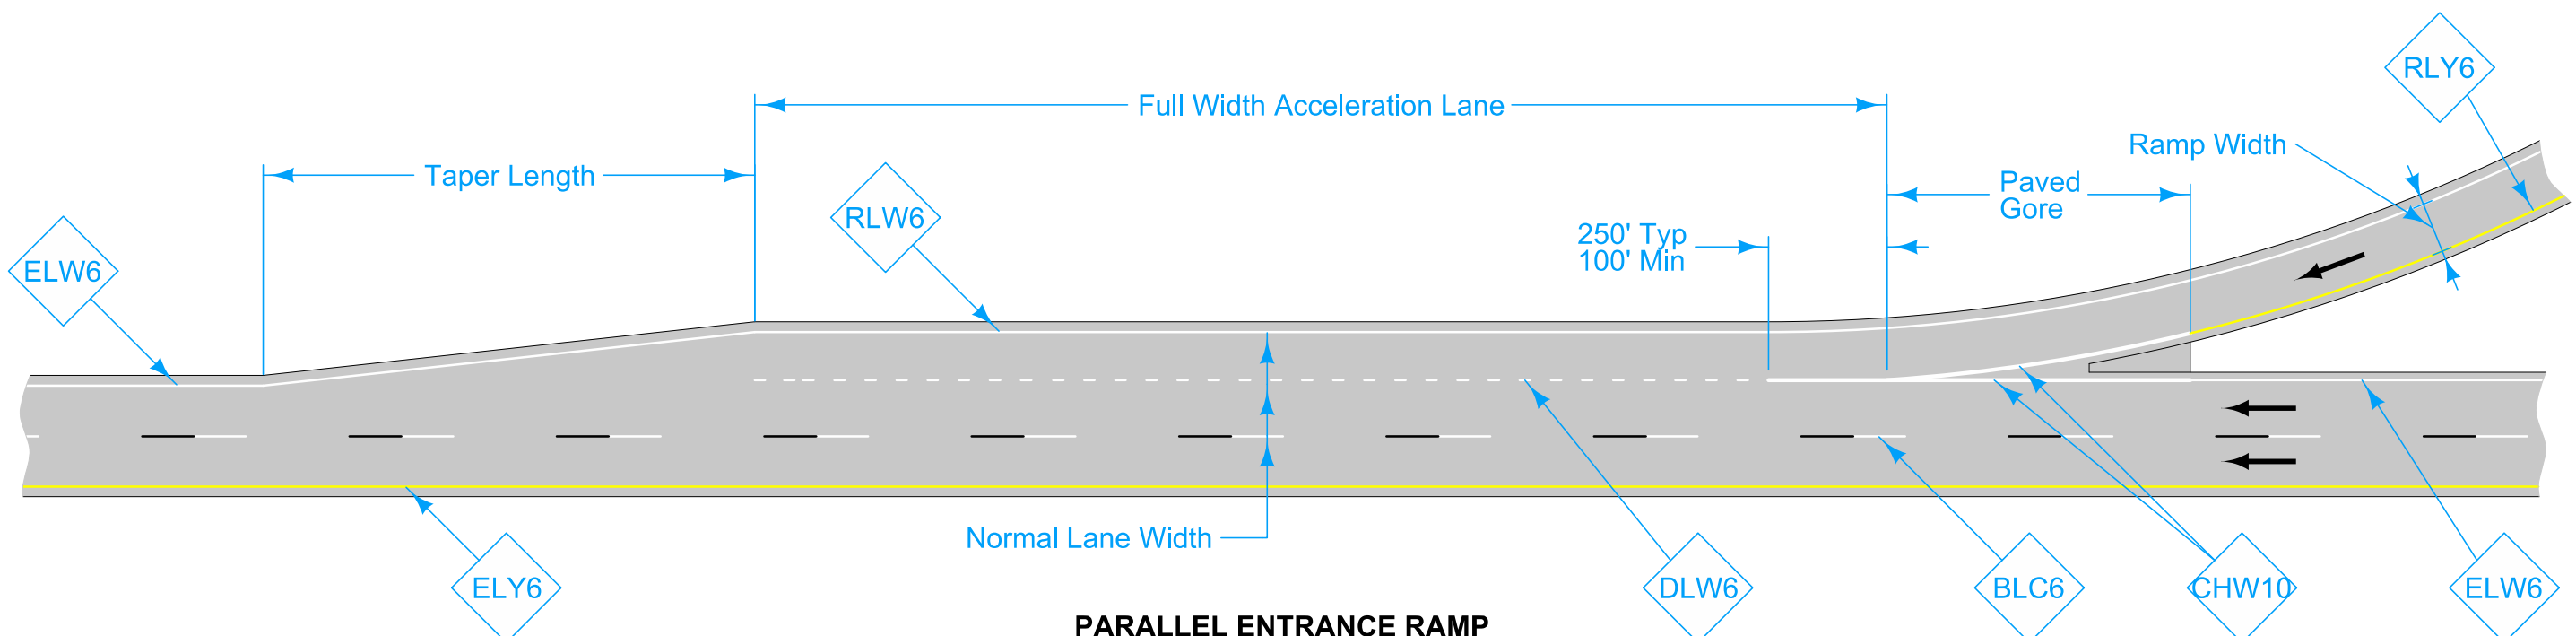


PARALLEL ENTRANCE RAMP

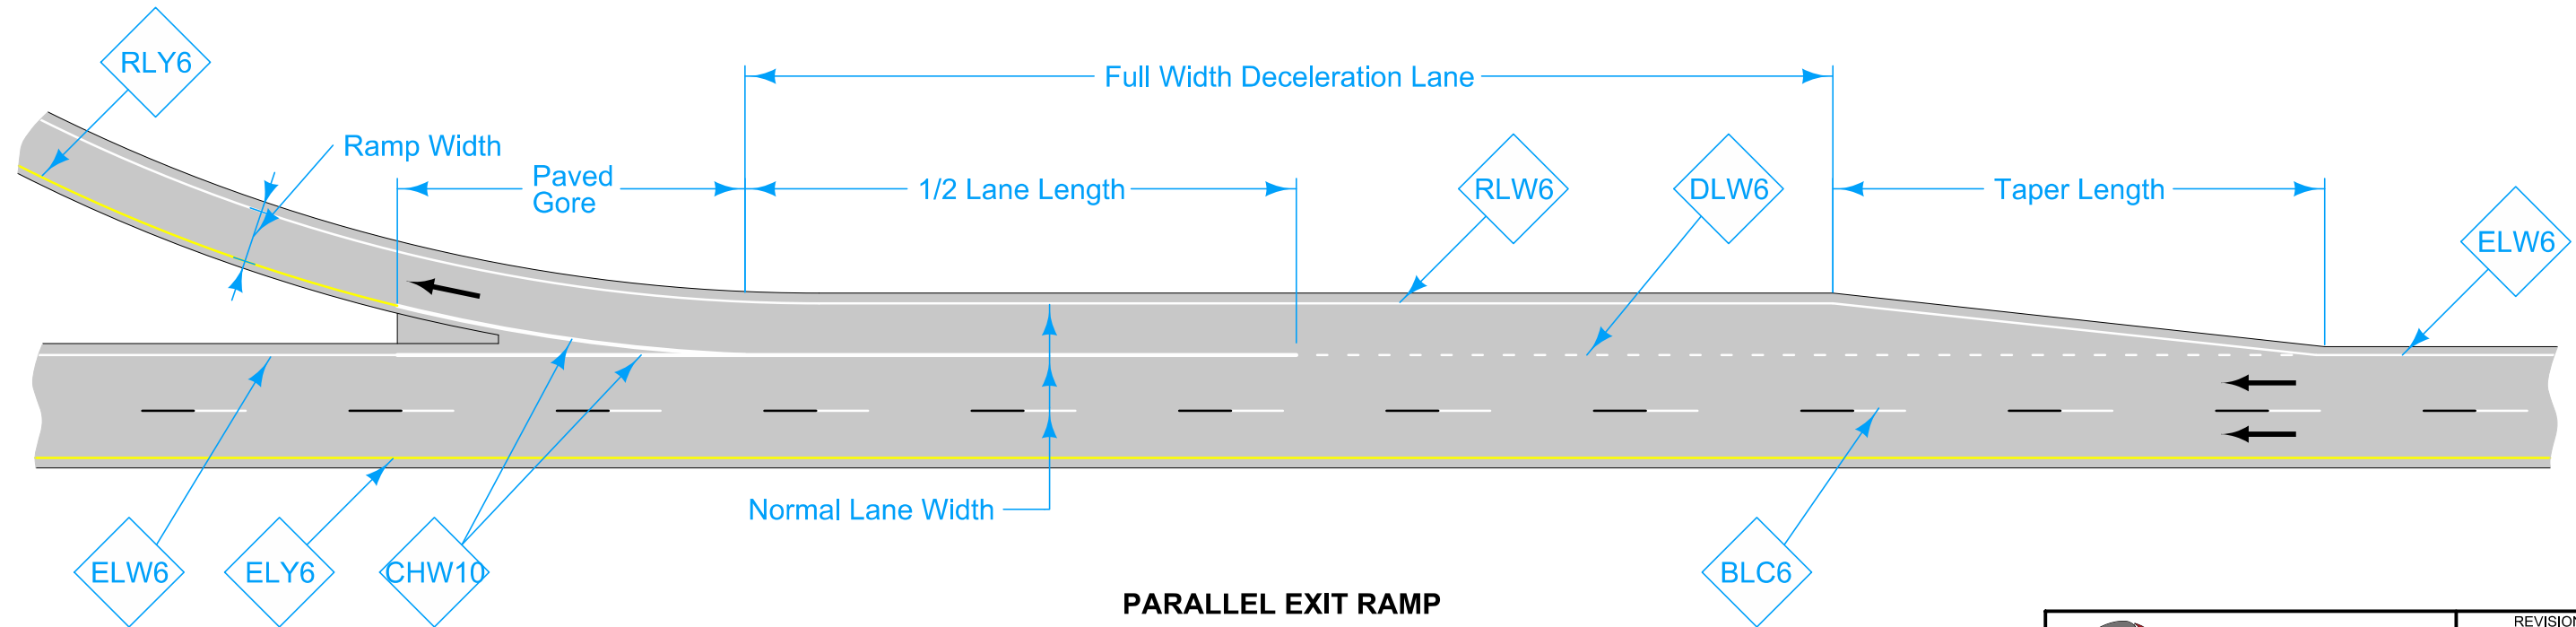

PARALLEL EXIT RAMP

LEGEND			
←	Direction of Traffic	DLW6	Dotted Line (White)
BLW6	Broken Lane Line (White)	ELW6	Edge Line Right (White)
CHW10	Channelizing Line (White)	ELY6	Edge Line Left (Yellow)
		RLW6	Ramp Edge Line Right (White)
		RLY6	Ramp Edge Line Left (Yellow)
		LDW10	Lane Drop (White)


	REVISION	
	New	4-16-24
STANDARD ROAD PLAN		PM-320
REVISIONS: New.		SHEET 2 of 7
 APPROVED BY DESIGN METHODS ENGINEER		
ENTRANCE AND EXIT RAMPS (Interstate)		

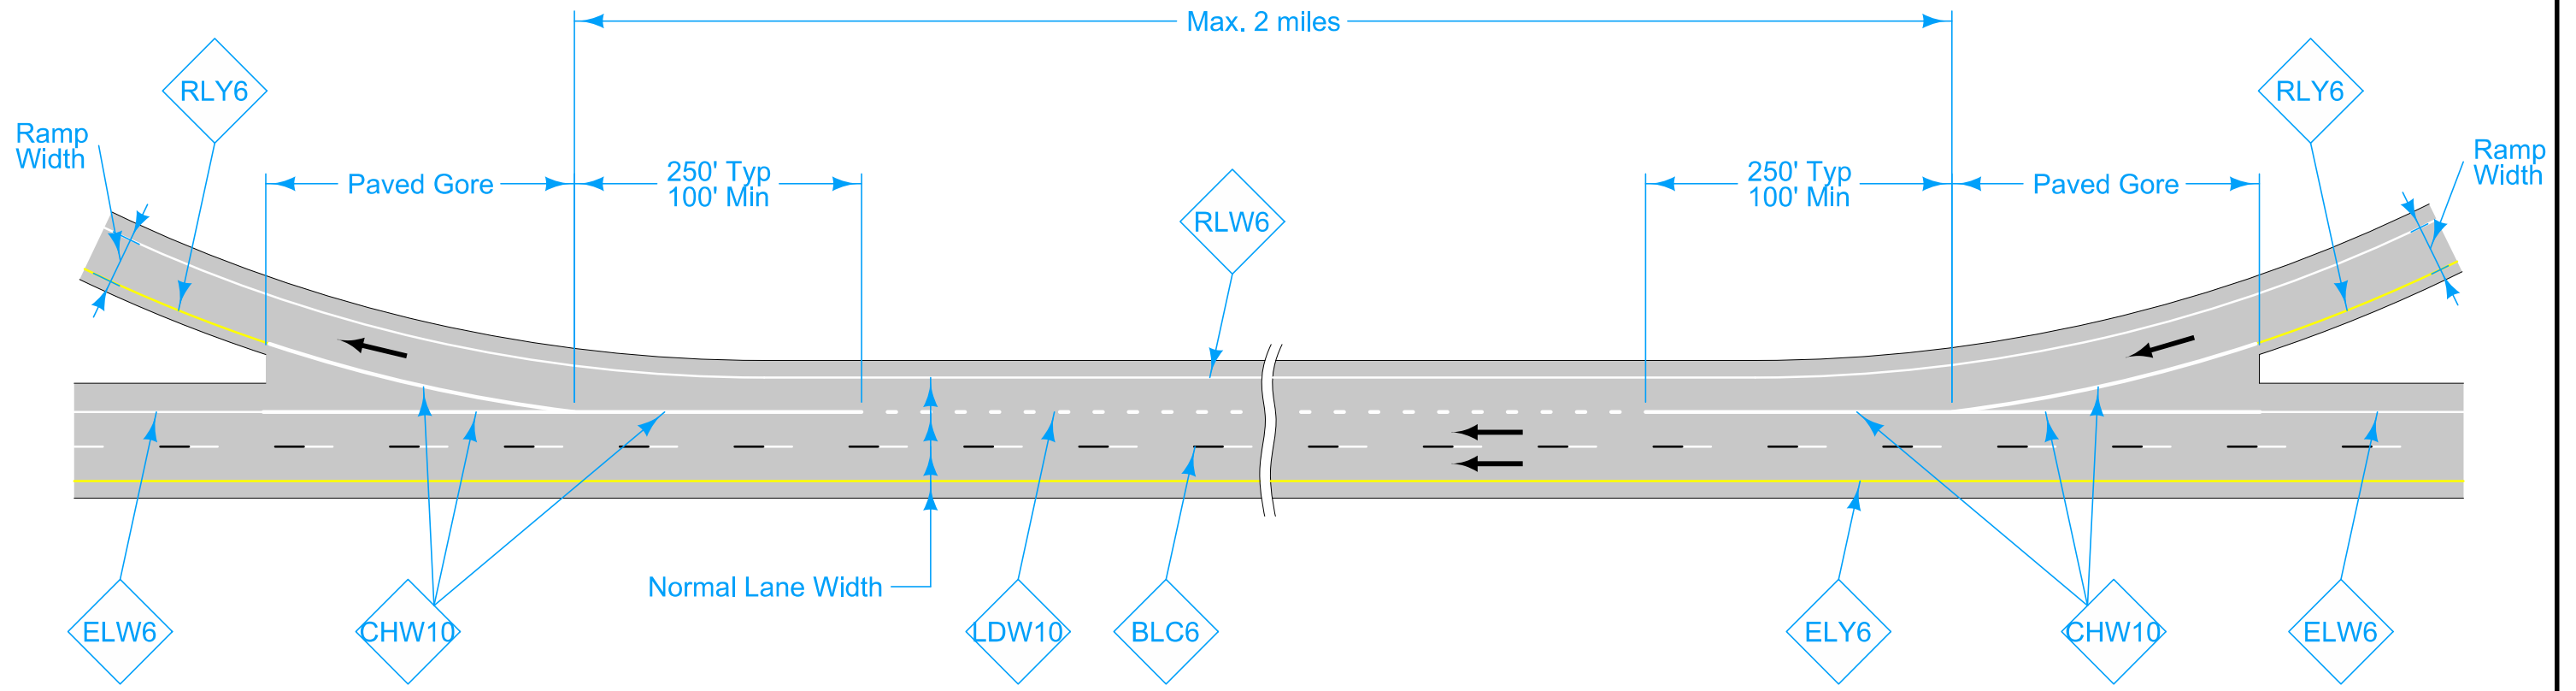

AUXILLARY LANE BETWEEN RAMPS

LEGEND			
←	Direction of Traffic		
DLW6	Dotted Line (White)	RLW6	Ramp Edge Line Right (White)
BLW6	Broken Lane Line (White)	ELW6	Edge Line Right (White)
CHW10	Channelizing Line (White)	ELY6	Edge Line Left (Yellow)
		LDW10	Lane Drop (White)
		RLY6	Ramp Edge Line Left (Yellow)

	REVISION	
	New	4-16-24
STANDARD ROAD PLAN		PM-320
REVISIONS: New.		SHEET 3 of 7
 APPROVED BY DESIGN METHODS ENGINEER		
ENTRANCE AND EXIT RAMPS (Interstate)		

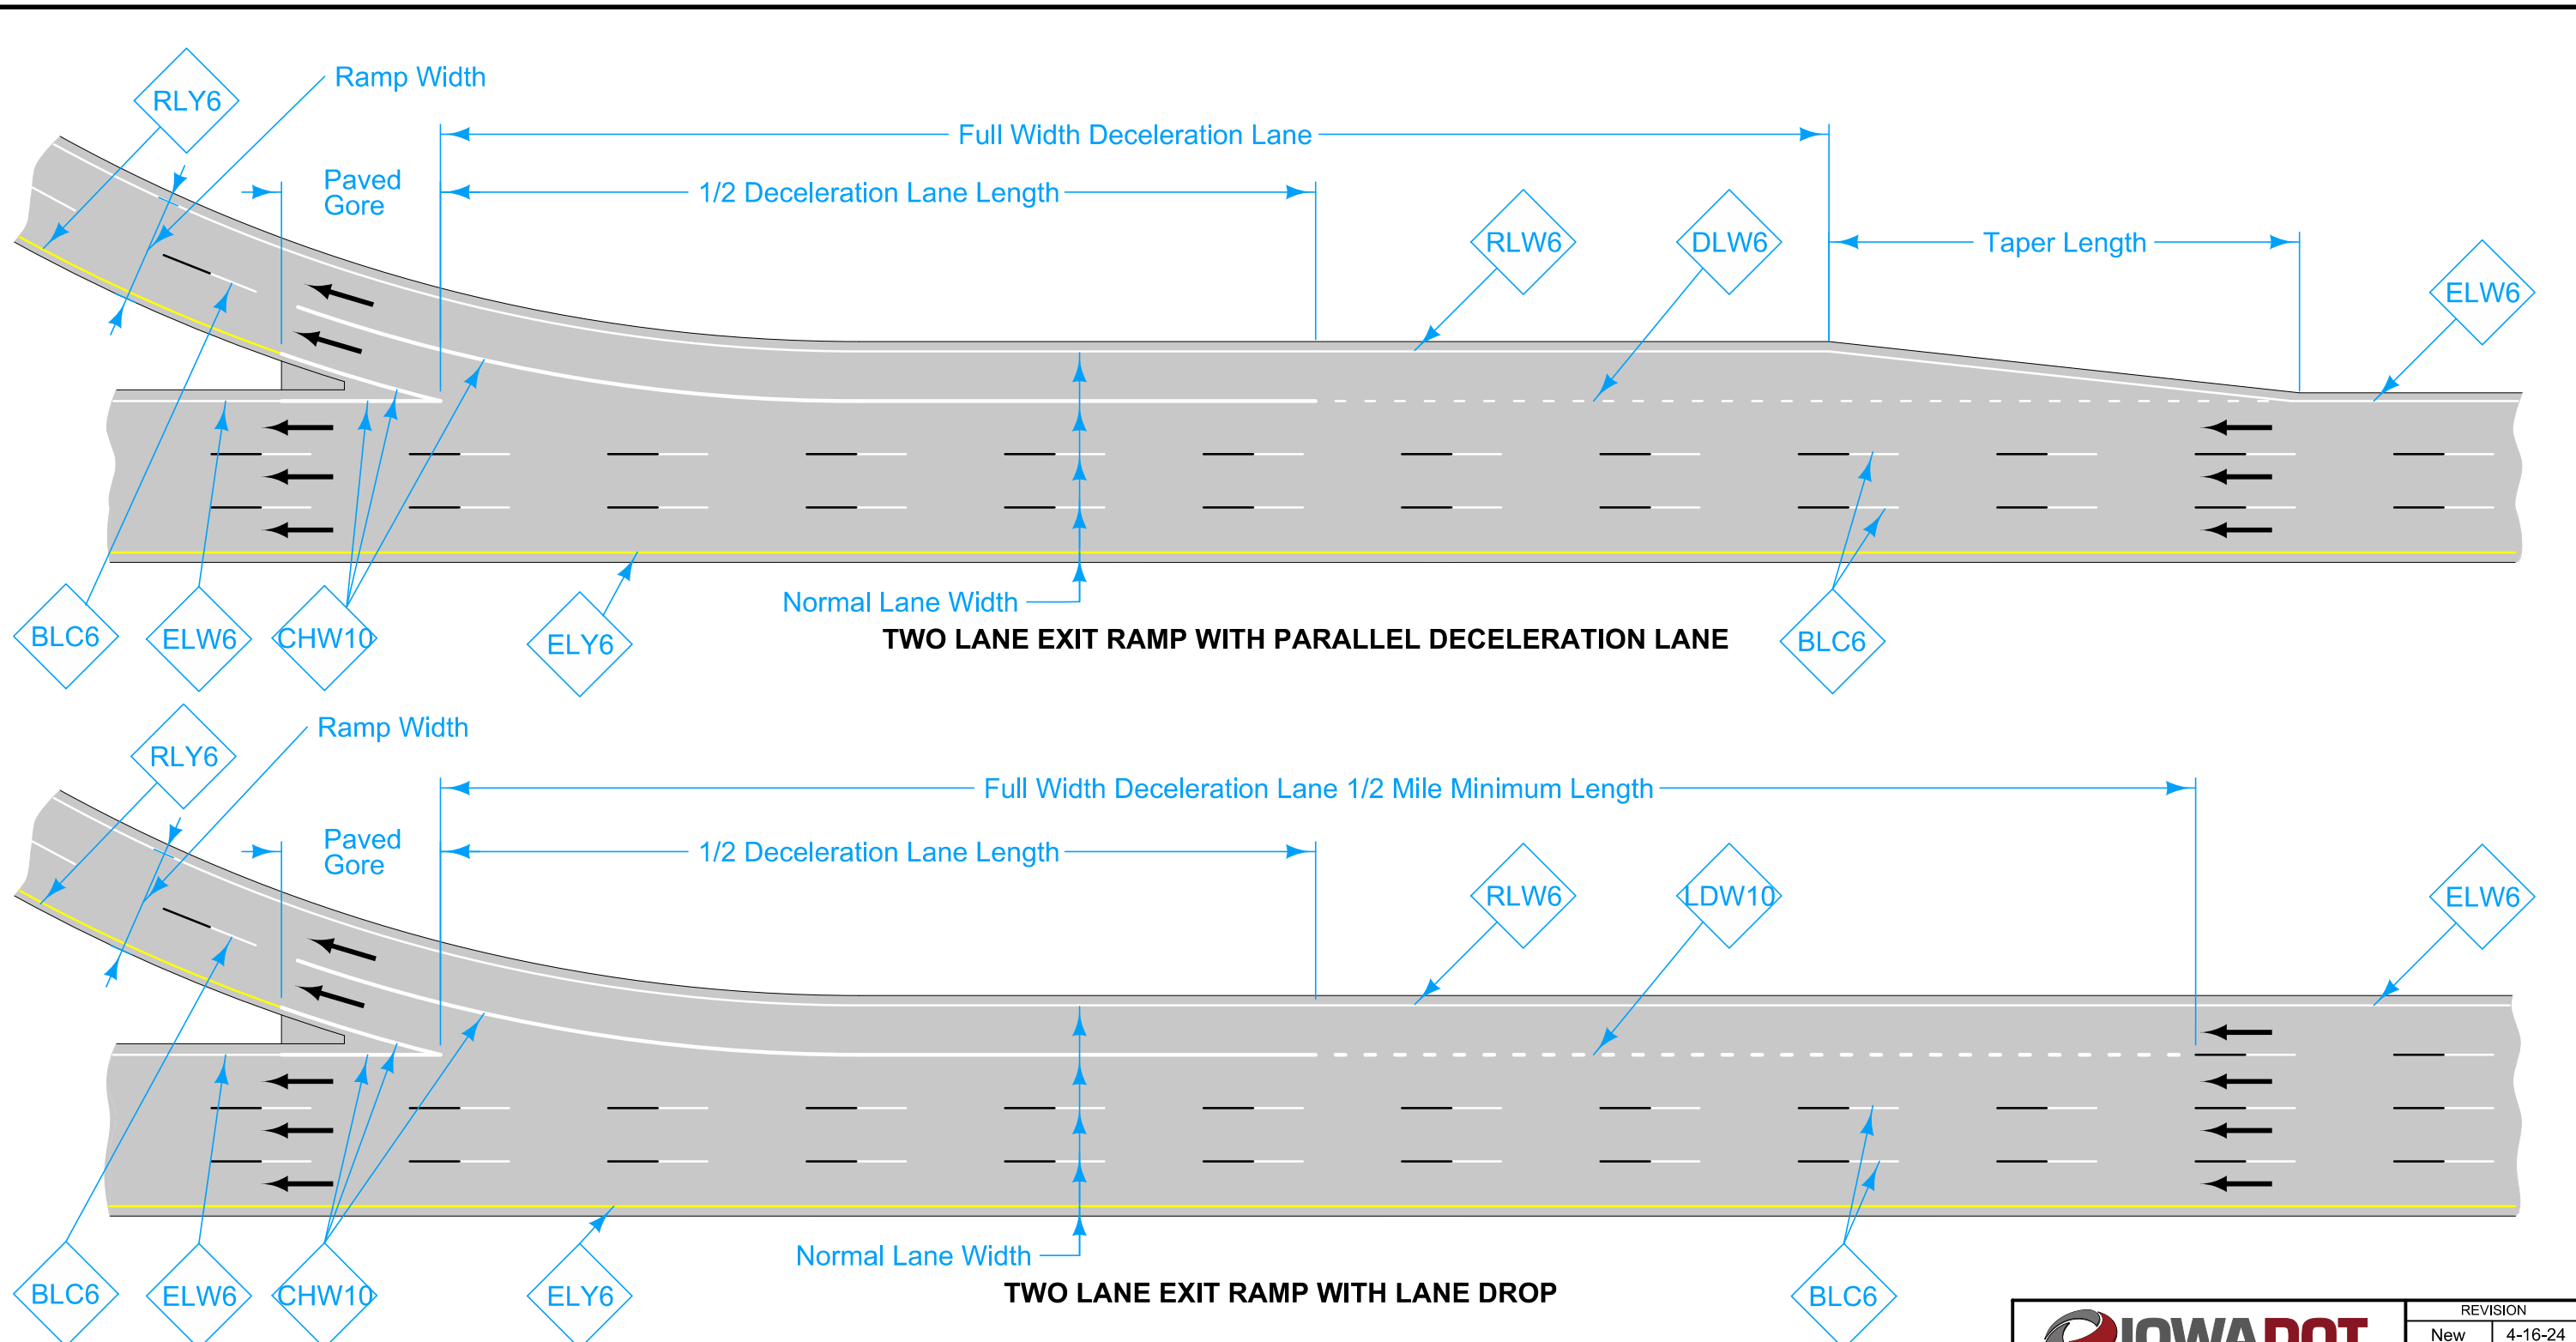


TWO LANE EXIT RAMP WITH PARALLEL DECELERATION LANE

TWO LANE EXIT RAMP WITH LANE DROP

LEGEND		
←	Direction of Traffic	
BLY6	Broken Lane Line (White)	DLW6 Dotted Line (White)
CHW10	Channelizing Line (White)	RLW6 Ramp Edge Line Right (White)
ELY6	Edge Line Left (Yellow)	RLY6 Ramp Edge Line Left (Yellow)
ELW6	Edge Line Right (White)	LDW10 Lane Drop (White)


	REVISION	
	New	4-16-24
STANDARD ROAD PLAN		PM-320
REVISIONS: New.		SHEET 4 of 7
 APPROVED BY DESIGN METHODS ENGINEER		
ENTRANCE AND EXIT RAMPS (Interstate)		

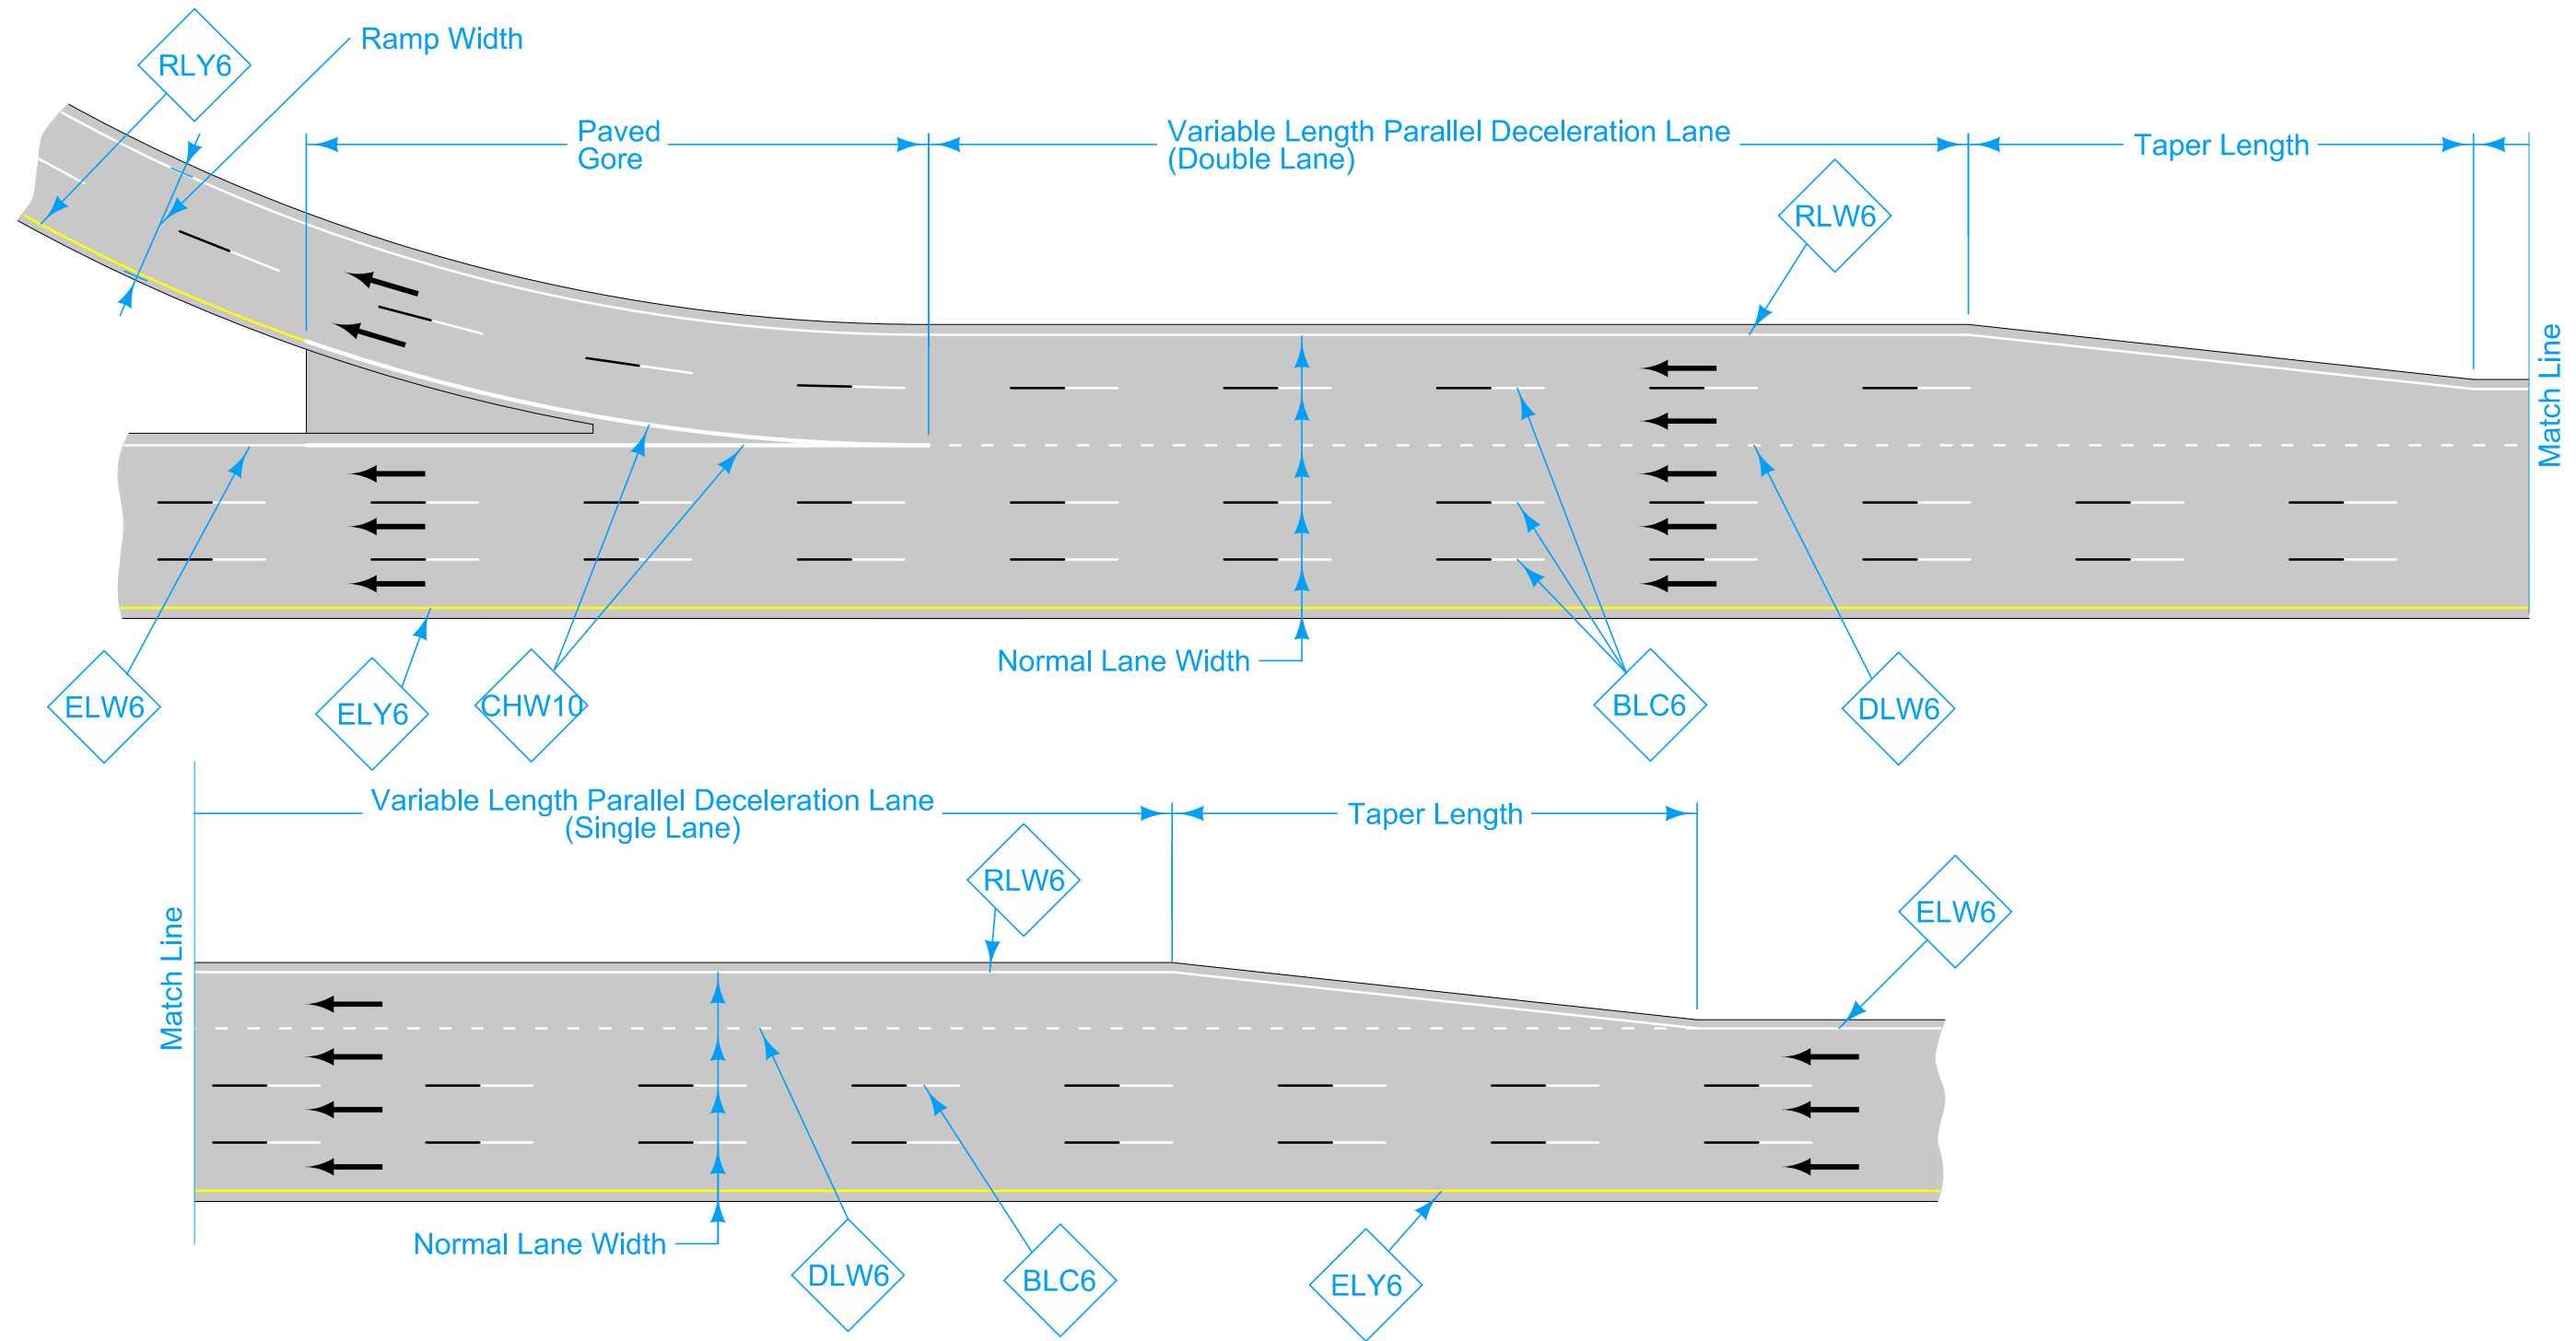

TWO LANE EXIT RAMP WITH DOUBLE PARALLEL DECELERATION LANE

LEGEND			
←	Direction of Traffic		
DLW6	Dotted Line (White)	RLW6	Ramp Edge Line Right (White)
BLW6	Broken Lane Line (White)	ELW6	Edge Line Right (White)
CHW10	Channelizing Line (White)	ELY6	Edge Line Left (Yellow)
		LDW10	Lane Drop (White)


	REVISION	
	New	4-16-24
STANDARD ROAD PLAN		PM-320
REVISIONS: New.		SHEET 5 of 7
 APPROVED BY DESIGN METHODS ENGINEER		
ENTRANCE AND EXIT RAMPS (Interstate)		

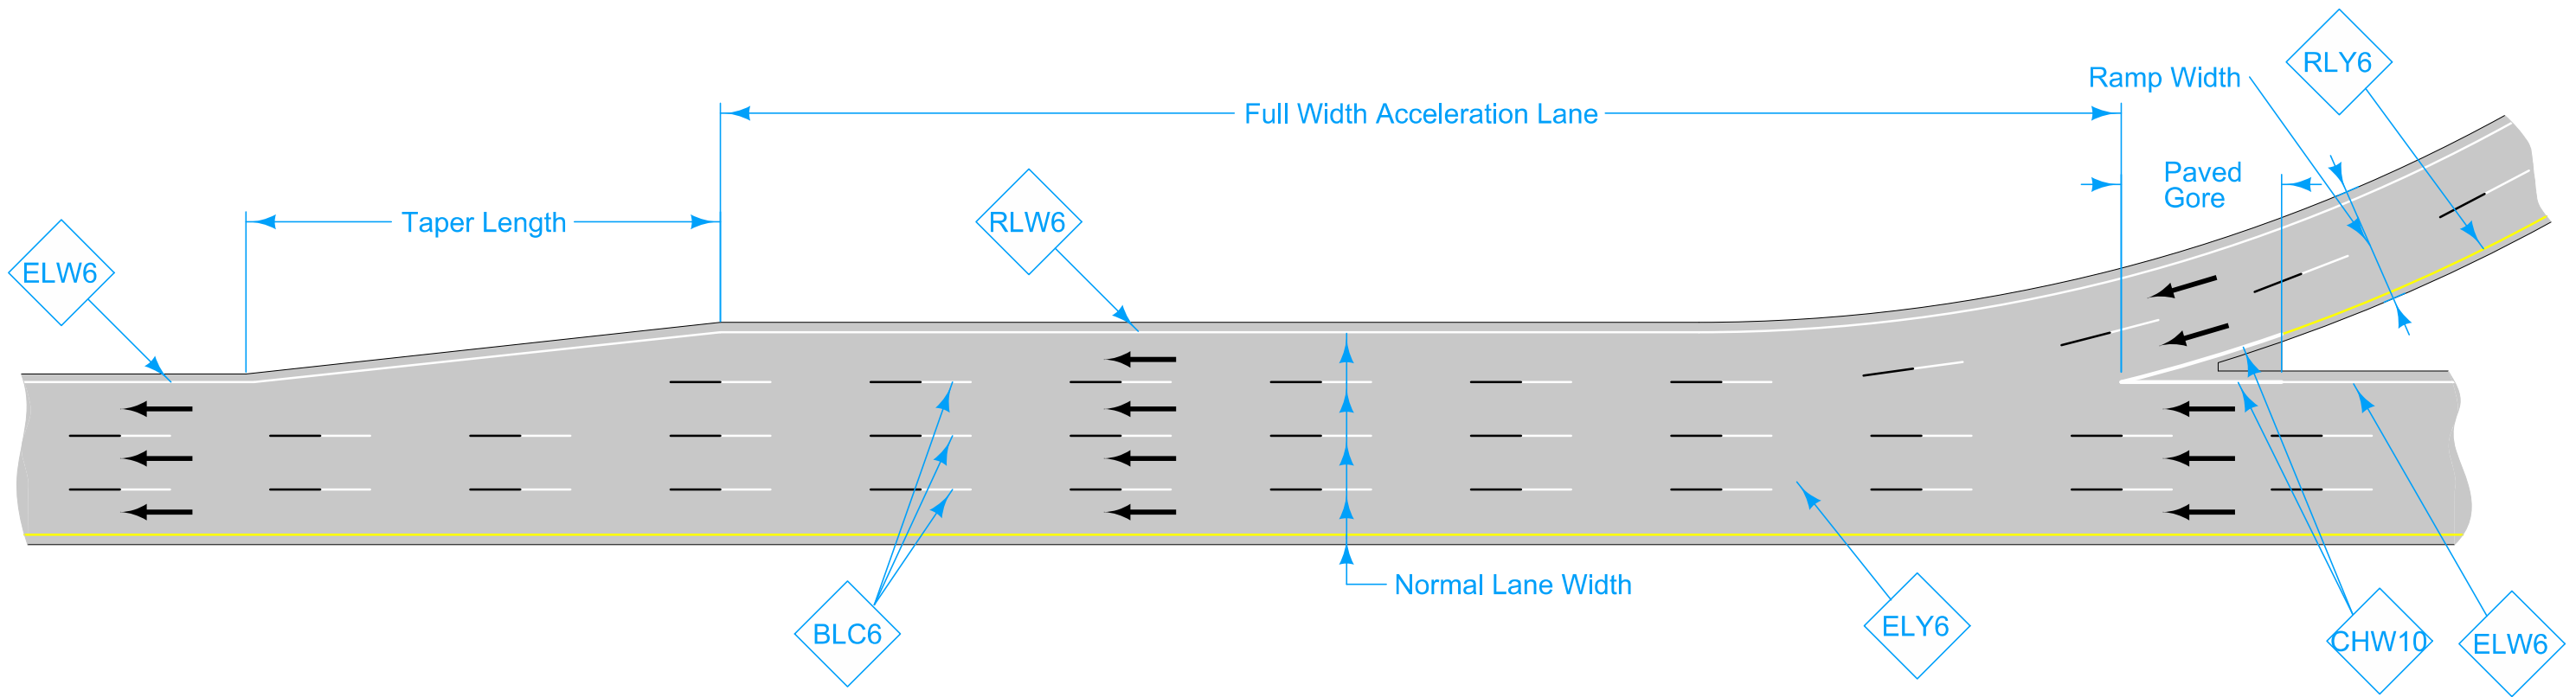

TWO LANE ENTRANCE RAMP WITH SINGLE PARALLEL ACCELERATION LANE

LEGEND		
← Direction of Traffic	DLW6 Dotted Line (White)	RLW6 Ramp Edge Line Right (White)
BLW6 Broken Lane Line (White)	ELW6 Edge Line Right (White)	RLY6 Ramp Edge Line Left (Yellow)
CHW10 Channelizing Line (White)	ELY6 Edge Line Left (Yellow)	LDW10 Lane Drop (White)

	REVISION	
	New	4-16-24
STANDARD ROAD PLAN		PM-320
REVISIONS: New.		SHEET 6 of 7
 APPROVED BY DESIGN METHODS ENGINEER		
ENTRANCE AND EXIT RAMPS (Interstate)		

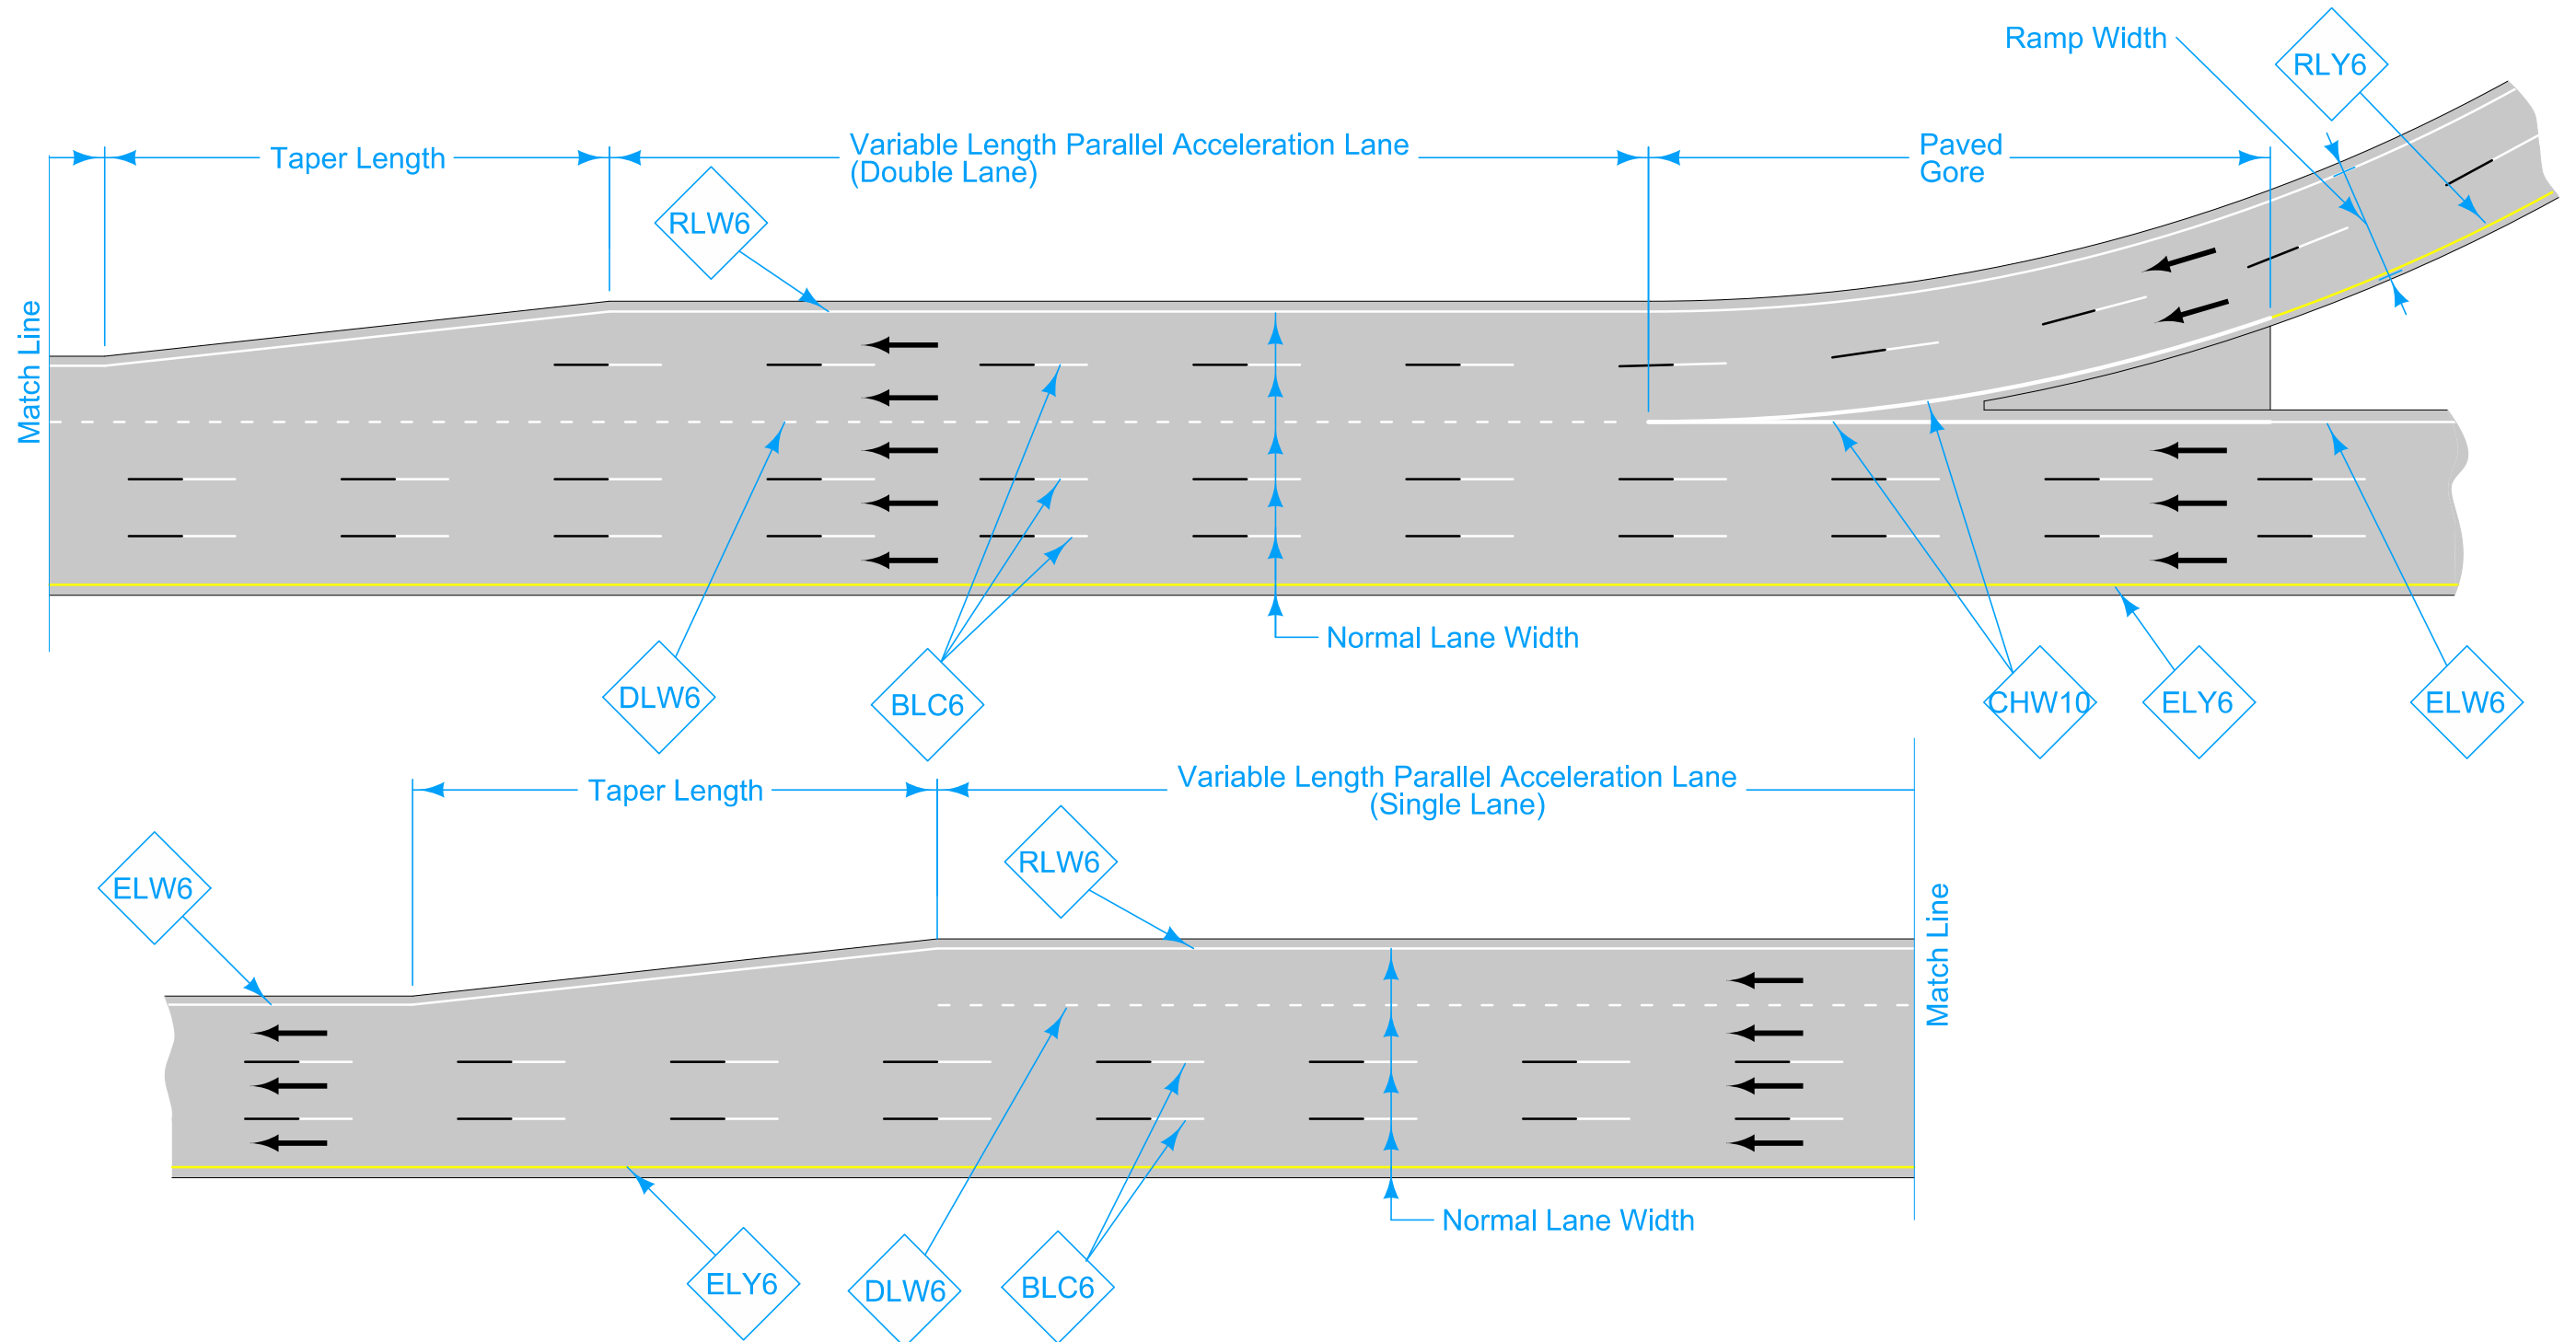

TWO LANE ENTRANCE RAMP WITH DOUBLE PARALLEL ACCELERATION LANE

LEGEND

- ← Direction of Traffic
- DLW6 Dotted Line (White)
- RLW6 Ramp Edge Line Right (White)
- BLW6 Broken Lane Line (White)
- ELW6 Edge Line Right (White)
- RLY6 Ramp Edge Line Left (Yellow)
- CHW10 Channelizing Line (White)
- ELY6 Edge Line Left (Yellow)
- LDW10 Lane Drop (White)

	REVISION	
	New	4-16-24
STANDARD ROAD PLAN		PM-320
REVISIONS: New.		SHEET 7 of 7
 <small>APPROVED BY DESIGN METHODS ENGINEER</small>		
ENTRANCE AND EXIT RAMPS (Interstate)		