





START OF PROTECTION

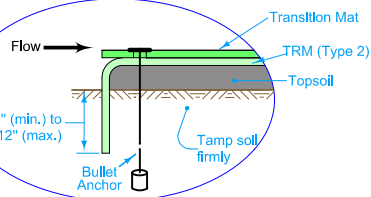

TERMINAL END

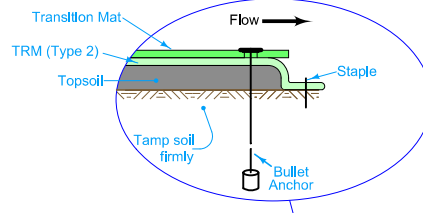


LAP JOINT (TM)

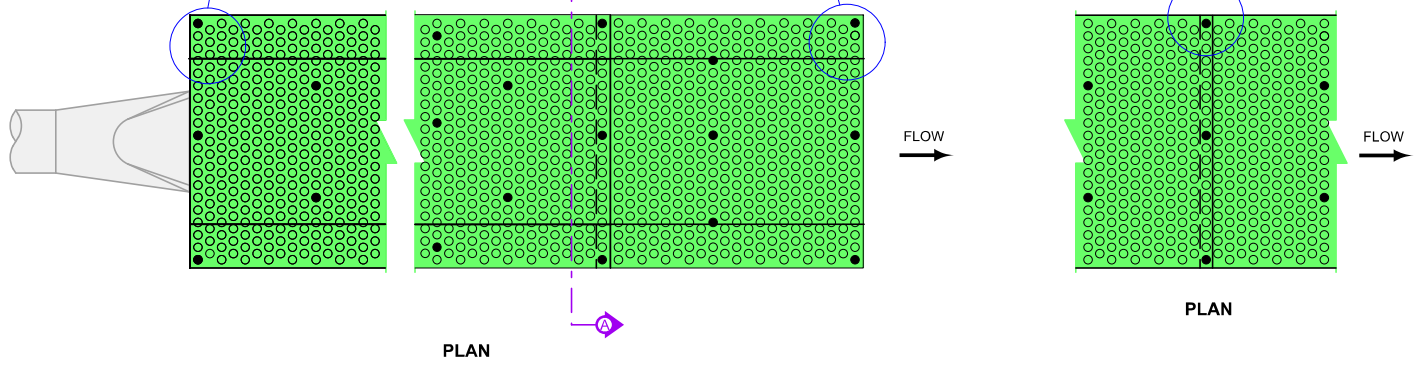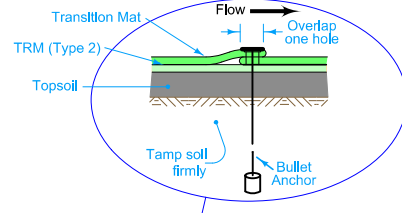

PLAN

PLAN

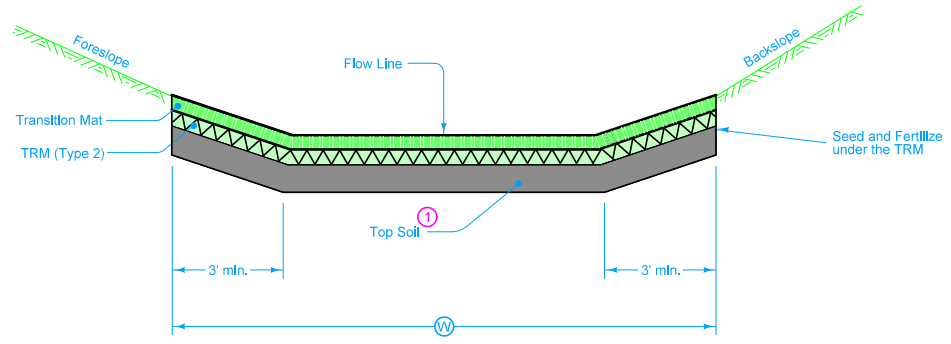

SECTION A-A

- TM
- TRM (Type 2)

Refer to Standard Road Plan [EC-104](#) for the placement of the TRM.

- 1 Place at same thickness as surrounding area. Refer to T Sheets to determine topsoil thickness for the surrounding area.

Possible Contract Items:
Turf Reinforcement Mat

Possible Tabulation:
100-??

	REVISION New 04-19-16
	EC-105
STANDARD ROAD PLAN	SHEET 1 of 1
REVISIONS: New	
APPROVED BY DESIGN METHODS ENGINEER	
TRANSITION MAT (TM)	