
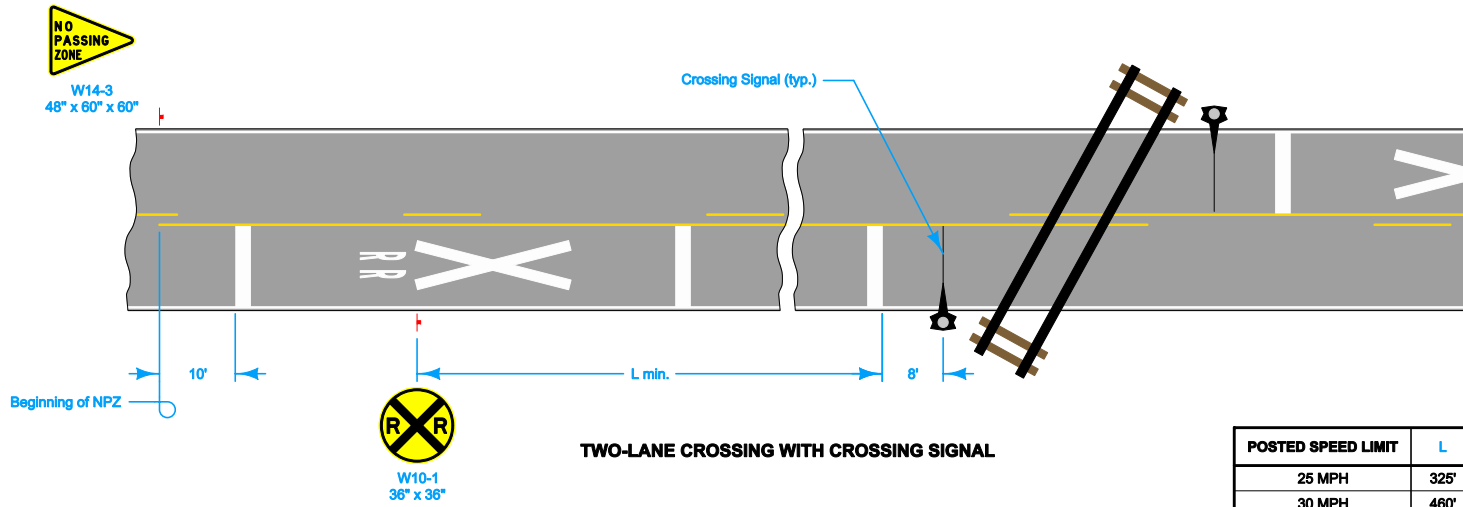


For pavement marking information, see [PM-240](#) and [PM-242](#).

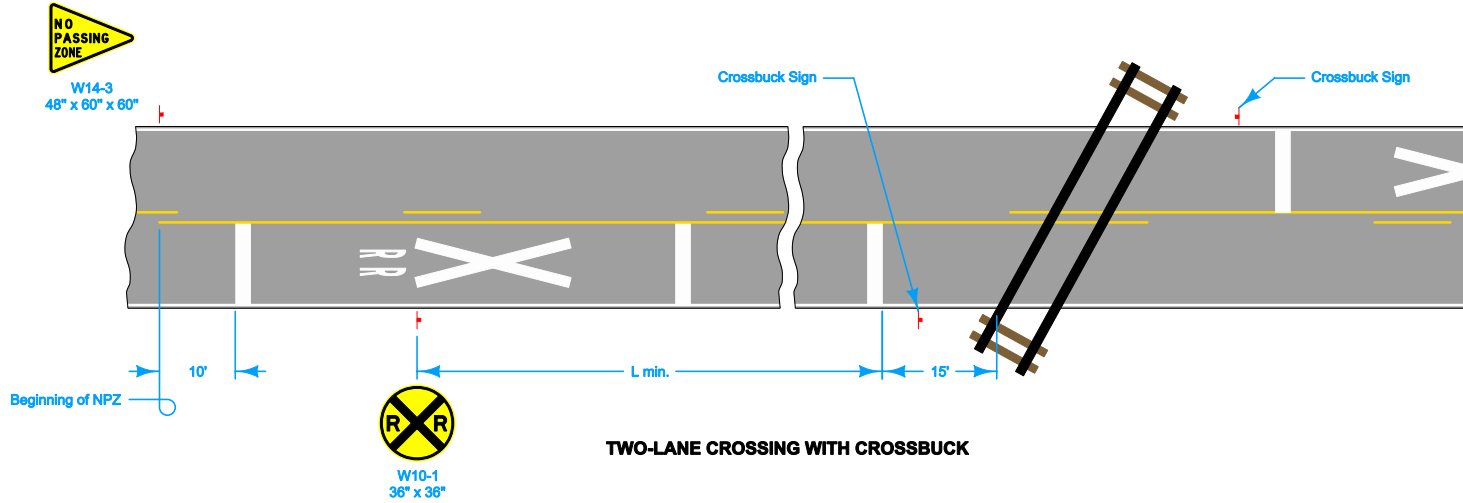

LEGEND
Traffic Sign

POSTED SPEED LIMIT	L
25 MPH	325'
30 MPH	460'
35 MPH	565'
40 MPH	670'
45 MPH	775'
50 MPH	885'
55 MPH	990'
60 MPH	1100'
65 MPH	1200'

Iowa Department of Transportation

STANDARD ROAD PLAN


REVISIONS: New. Replaces Details 9105 and 9106.

Deanna McFalls
APPROVED BY DESIGN METHODS ENGINEER

SIGN PLACEMENT
APPROACHING A RAILROAD CROSSING

REVISION	
New	10-18-11

SI-241
SHEET 1 of 2

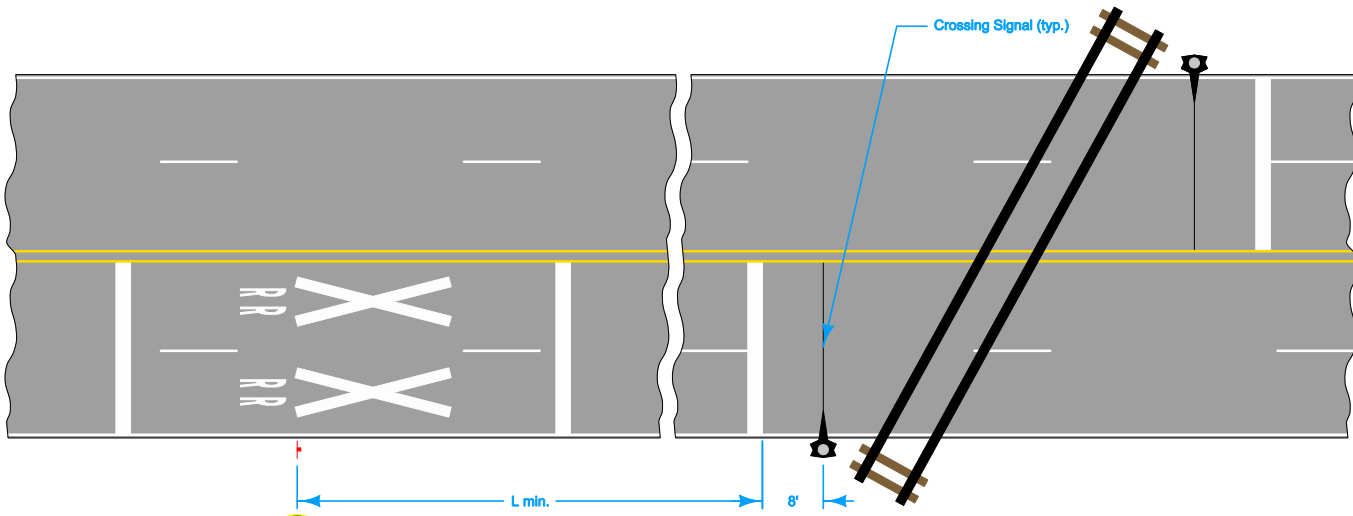

FOUR-LANE CROSSING WITH CROSSING SIGNAL

LEGEND
 Traffic Sign

POSTED SPEED LIMIT	L
25 MPH	325'
30 MPH	460'
35 MPH	568'
40 MPH	670'
45 MPH	775'
50 MPH	885'
55 MPH	990'
60 MPH	1100'
65 MPH	1200'

Iowa Department of Transportation STANDARD ROAD PLAN	REVISION New 10-18-11
	SI-241 SHEET 2 of 2
REVISIONS: New. Replaces Details 9105 and 9106.	
APPROVED BY DESIGN METHODS ENGINEER	
SIGN PLACEMENT APPROACHING A RAILROAD CROSSING	