


REINFORCING BAR LIST

Table with columns for BAR, LOCATION, SHAPE, NO., LENGTH, WEIGHT, and various beam series (A, B, C) across multiple spans (138'-10 to 243'-0). Includes sub-headers like 'ONE SUPERSTRUCTURE AND TWO ABUTMENTS' and 'ABUT. BRG. BEAM BRG. BEAM SERIES'.

REINFORCING BAR LIST

REVISED 07-10 - THE OPEN RAIL QUANTITIES WERE CHANGED.

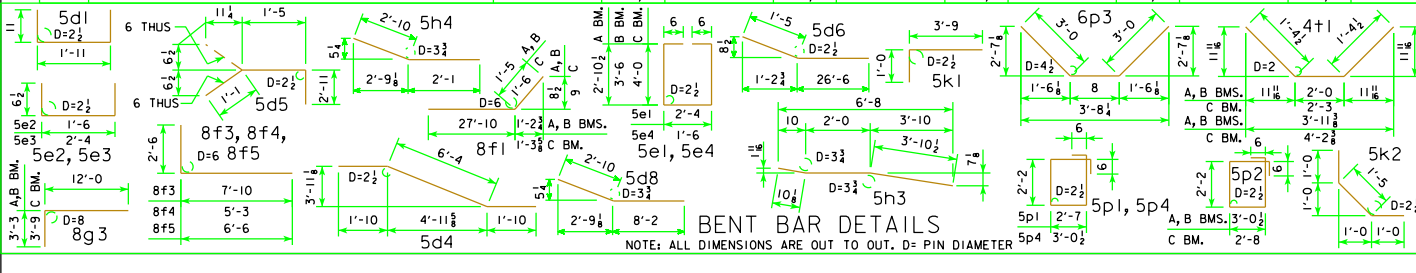

LATEST REVISION DATE
07-10
Approved by: [Signature]
APPROVED BY BRIDGE ENGINEER

Iowa Department of Transportation Highway Division
STANDARD DESIGN - 44' ROADWAY, THREE SPAN BRIDGE
PRETENSIONED PRESTRESSED CONCRETE BEAM BRIDGES
MARCH, 2007
DECK & ABUTMENT REINF. 30° SKEW H44-23-07