



0° SKEW FRAMING PLAN

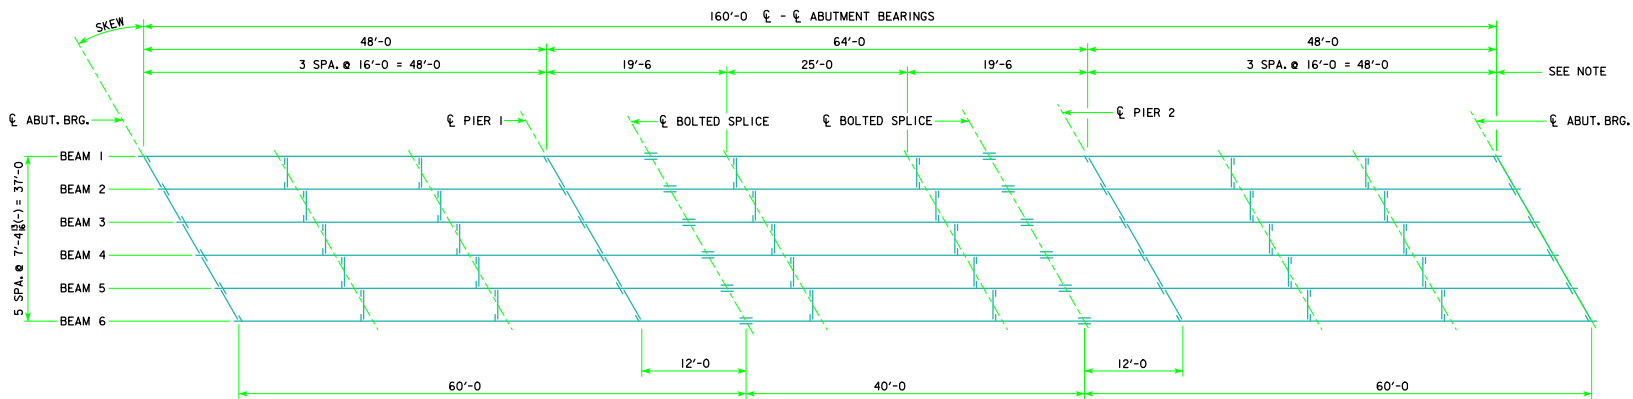

SKEWED FRAMING PLAN
(R.A. SHOWN, L.A. SIMILAR)

NOTE:
DIMENSIONS SHOWN APPLY
AT INTERSECTION OF EXT.
BEAM AND DIAPHRAGM

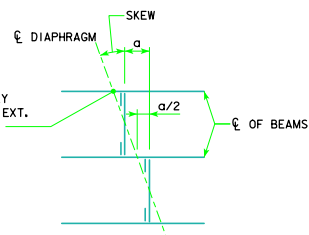

SKEW	a (FT.-IN.)
10°	1'-3 ¹¹ / ₁₆
20°	2'-8 ¹¹ / ₁₆
30°	4'-3 ¹ / ₄

LATEST REVISION DATE	 APPROVED BY BRIDGE ENGINEER	 STANDARD DESIGN - 40' ROADWAY, 3 SPAN BRIDGES ROLLED STEEL BEAM BRIDGES OCTOBER, 2014	
		FRAMING PLAN 160'-0 BRIDGE	RS40-041-14