


REVISED 01-10 - ABUT. WINGS SHAPE CHANGED.

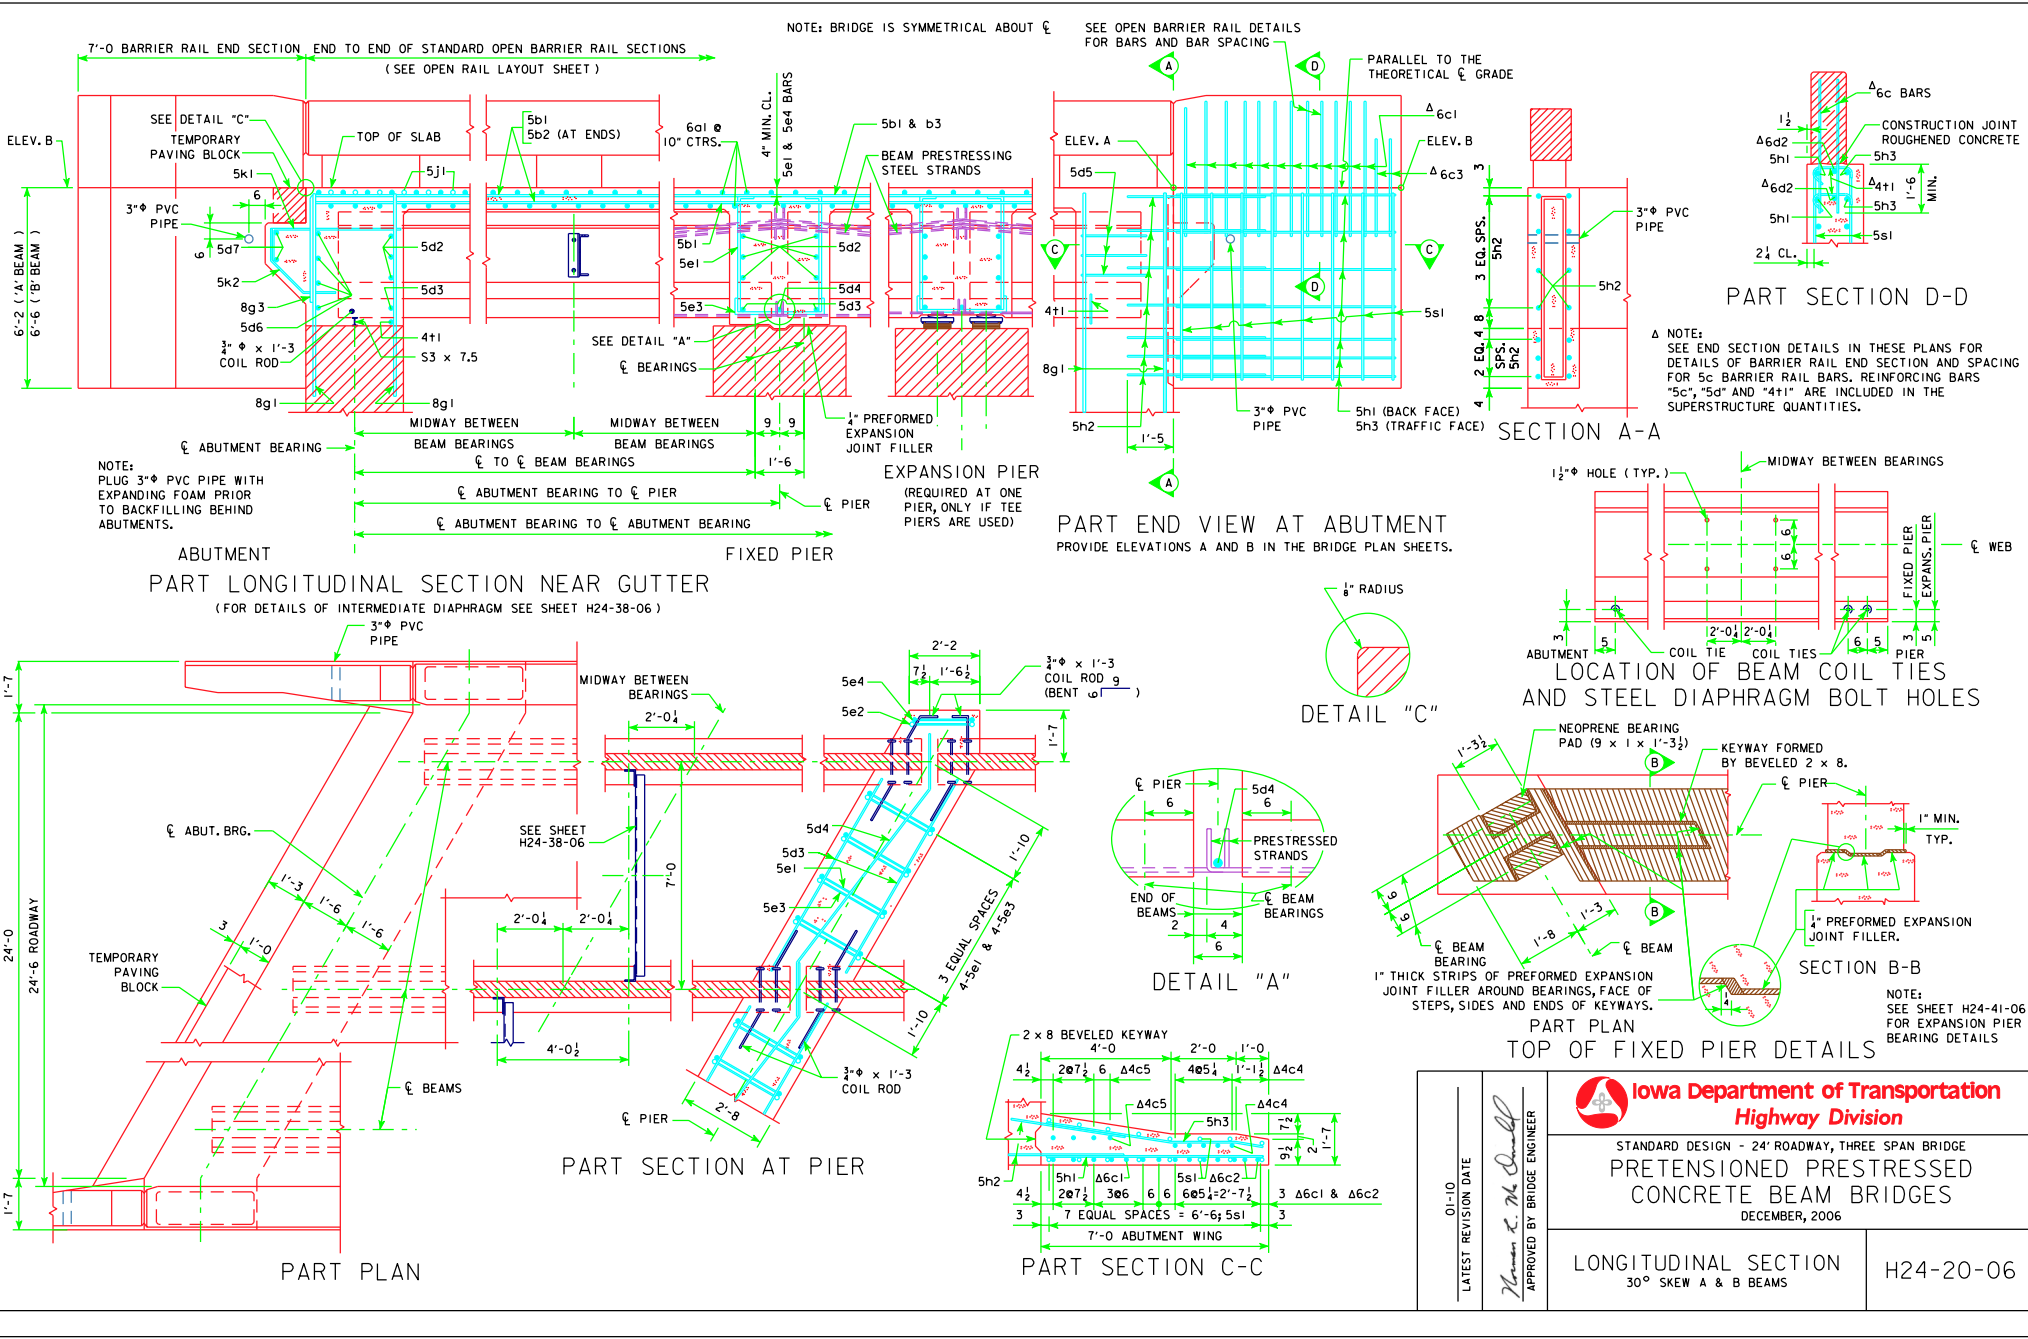

**Iowa Department of Transportation**  
**Highway Division**

STANDARD DESIGN - 24' ROADWAY, THREE SPAN BRIDGE  
**PRETENSIONED PRESTRESSED CONCRETE BEAM BRIDGES**  
DECEMBER, 2006

LATEST REVISION DATE: 01-10

APPROVED BY BRIDGE ENGINEER: *Norman C. McQuinn*

LONGITUDINAL SECTION 30° SKEW A & B BEAMS

H24-20-06