






**START OF PROTECTION**

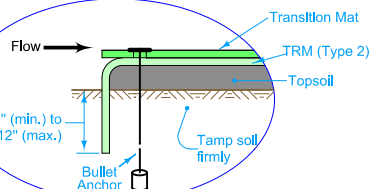

**TERMINAL END**

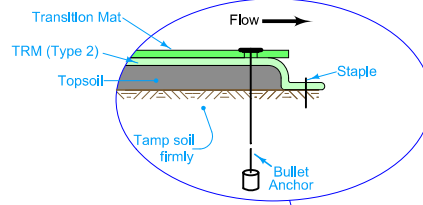

**LAP JOINT (TM)**

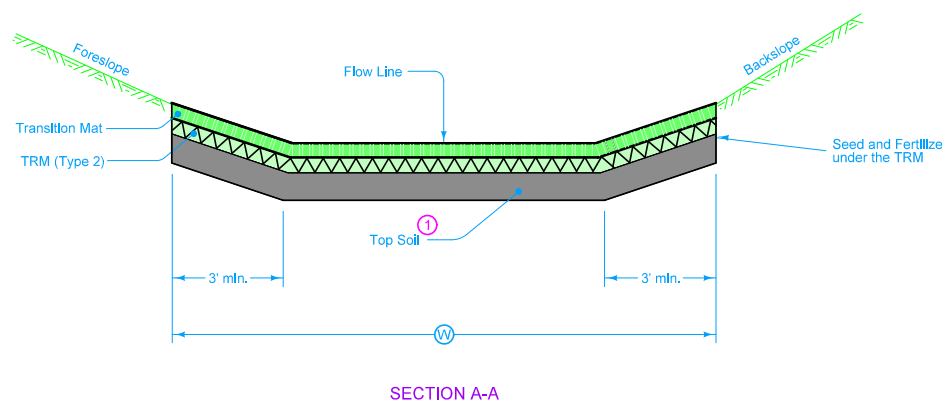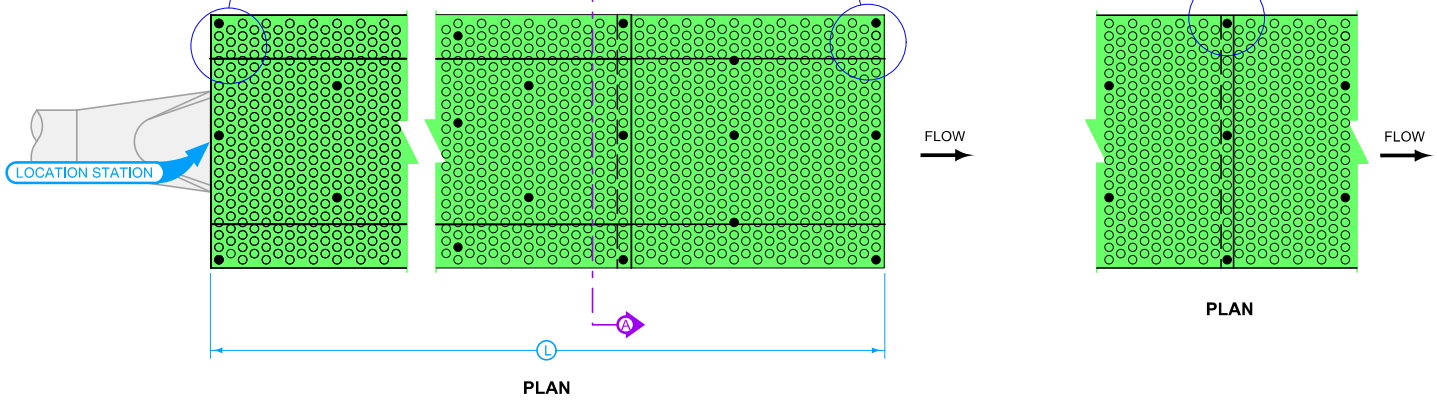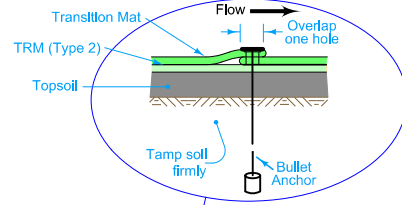

- TM
- TRM (Type 2)

Refer to Standard Road Plan [EC-104](#) for the placement of the TRM.

- 1 Place at same thickness as surrounding area. Refer to T Sheets to determine topsoil thickness for the surrounding area.

Possible Contract Items:  
Turf Reinforcement Mat

Possible Tabulation:  
100-09

	REVISION
	2   10-17-17
STANDARD ROAD PLAN	EC-105
SHEET 1 of 1	
REVISIONS: Added a location station, an L distance call out, and Tab 100-09 as a Possible Tabulation.	
APPROVED BY DESIGN METHODS ENGINEER	
TRANSITION MAT (TM)	