



CROSS TO THE RIGHT

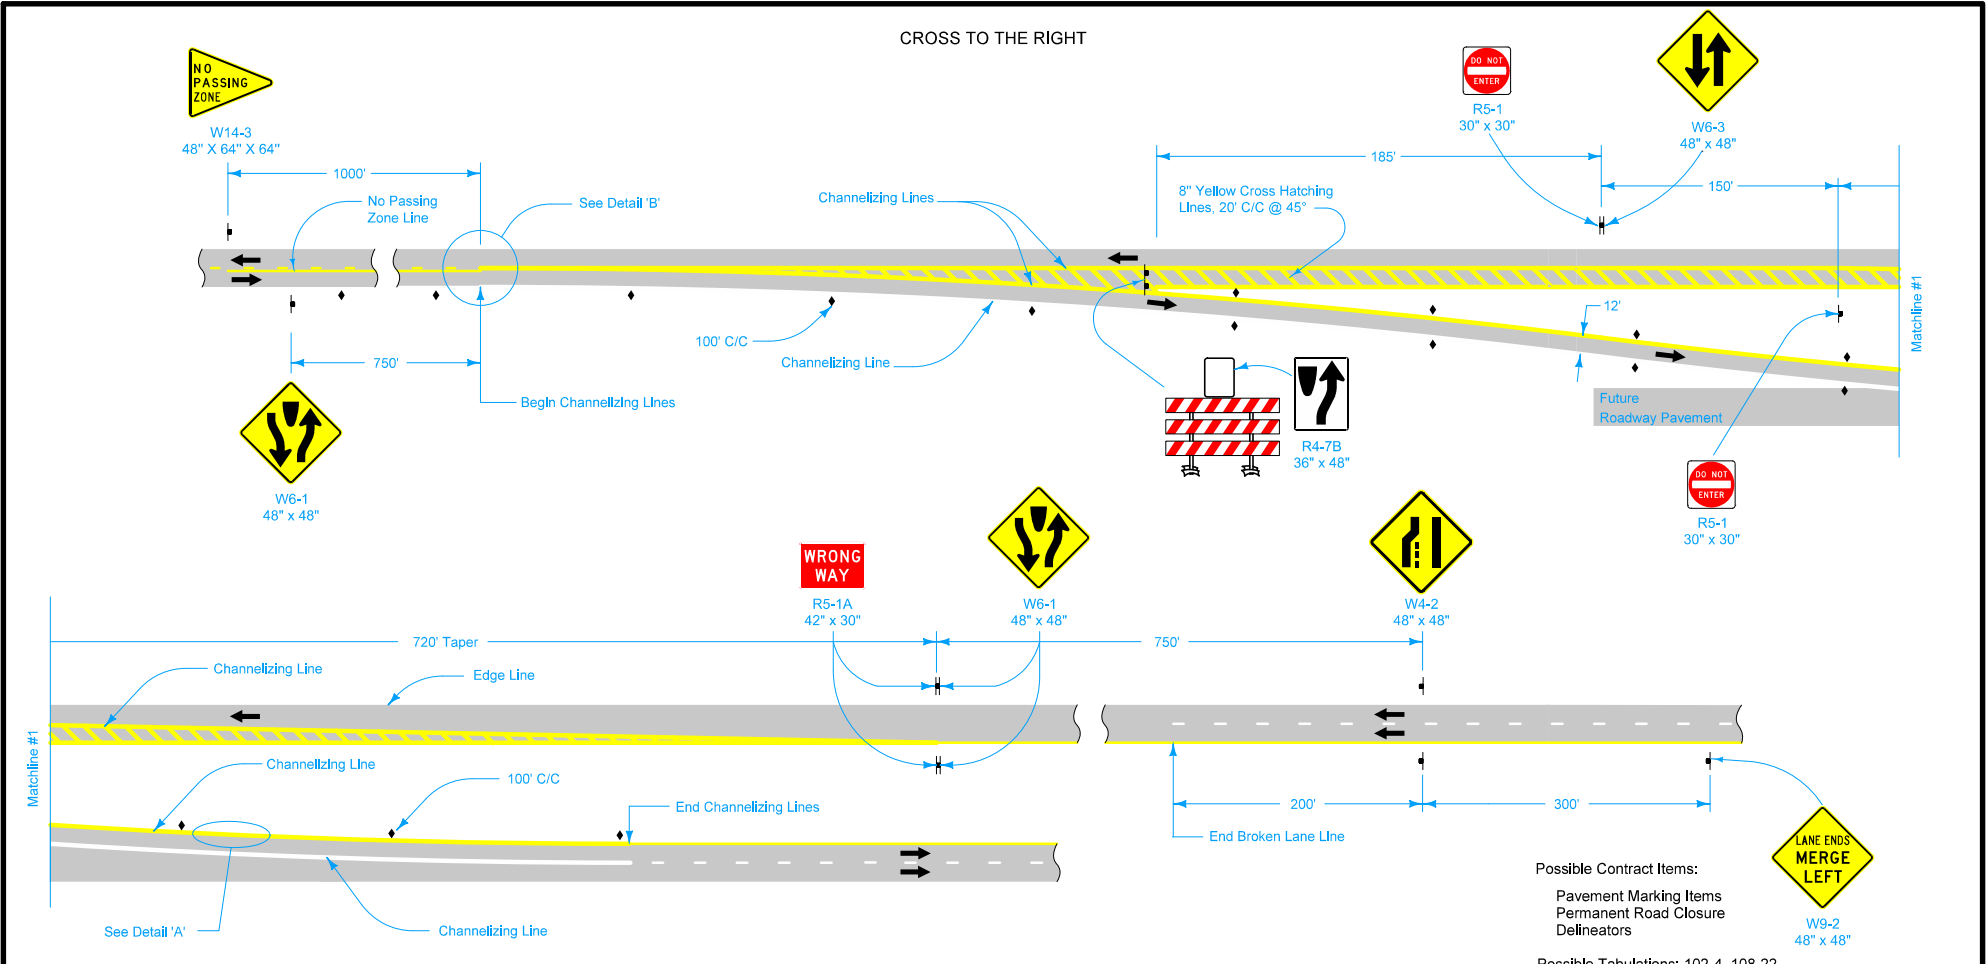

Possible Contract Items:  
 Pavement Marking Items  
 Permanent Road Closure  
 Delineators

Possible Tabulations: 102-4, 108-22

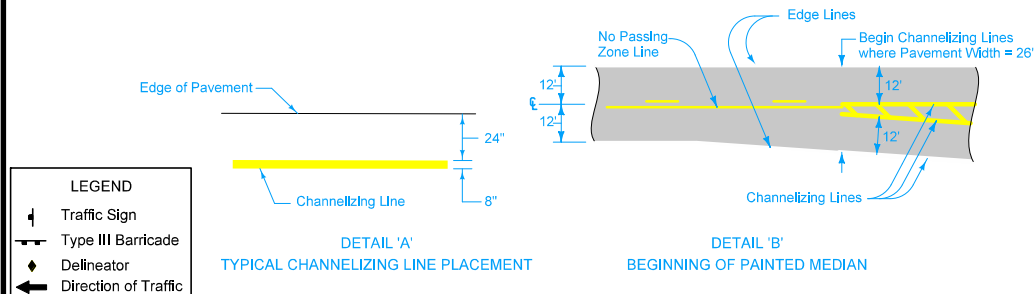


**LEGEND**

- Traffic Sign
- Type III Barricade
- Delineator
- Direction of Traffic

Warning signs shall be yellow with black legend and symbols.  
 Type III barricades shall conform to Section 3F.01 of the MUTCD.

<p><b>STANDARD ROAD PLAN</b></p> <p>REVISIONS: Changed No Passing Zone sign size from 48" x 60" x 64" to 48" x 64" x 64".                  Replaced old DOT logo with new DOT logo.</p> <p style="text-align: right;"><i>Brian Smith</i>                  APPROVED BY DESIGN METHODS ENGINEER</p>	REVISION
	5   10-18-16
	<b>TC-62</b>
SHEET 1 of 2	
<b>PERMANENT TWO-LANE TO FOUR-LANE DIVIDED TRANSITION</b>	

CROSS TO THE LEFT

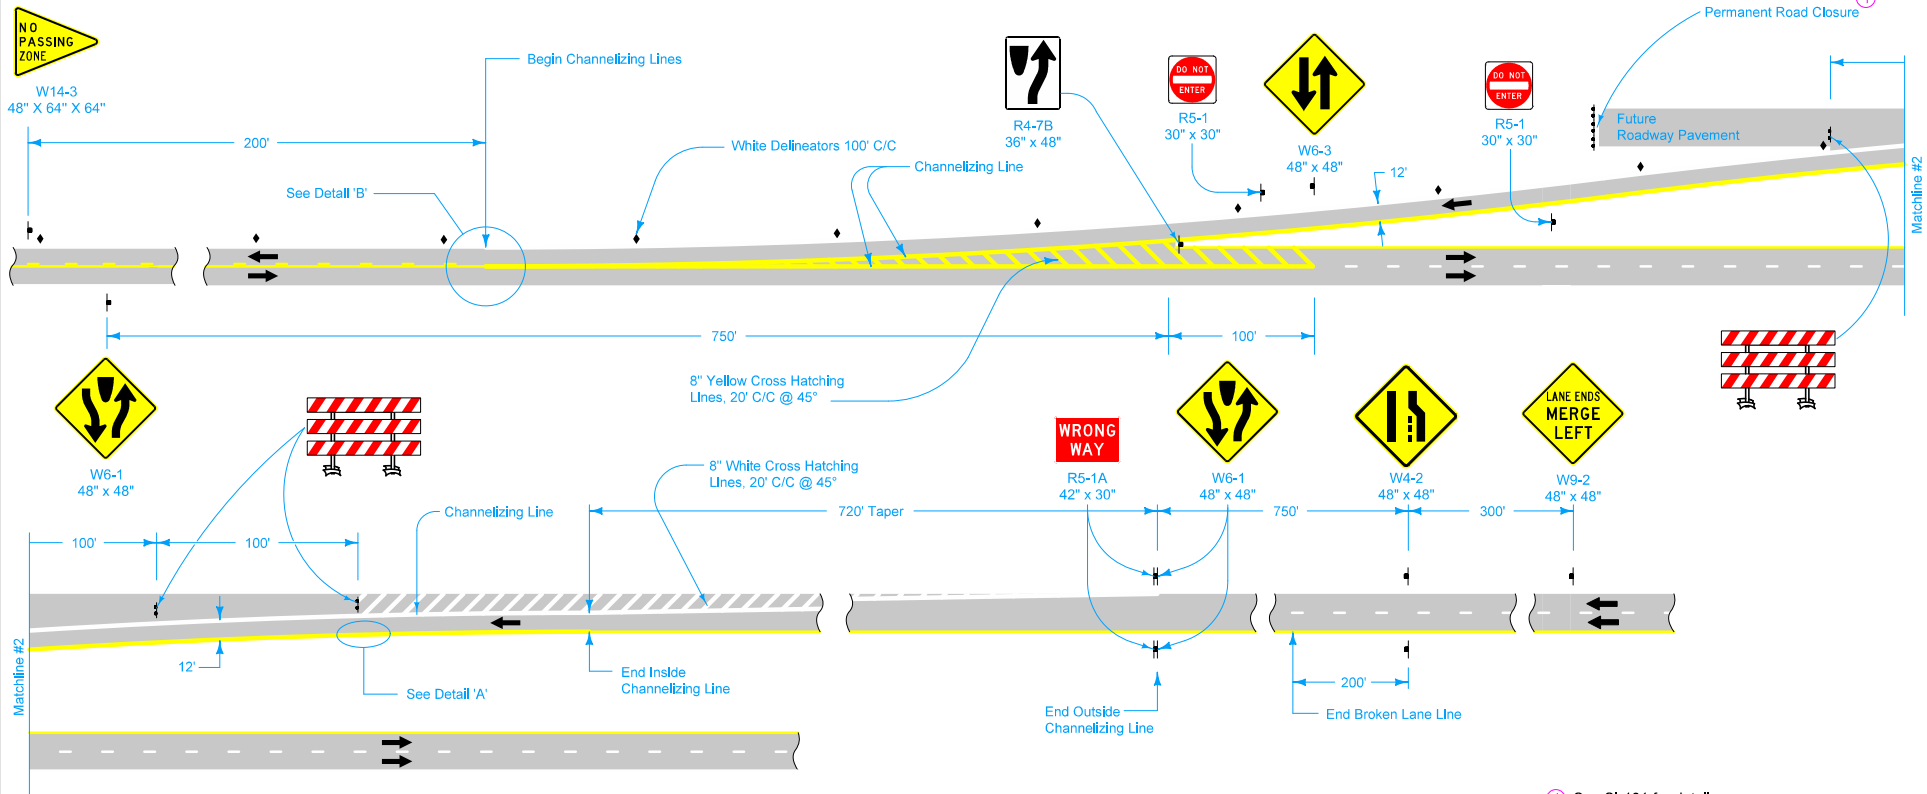

① See SI-181 for details.

LEGEND	
	Traffic Sign
	Type III Barricade
	Delineator
	Direction of Traffic

	REVISION
	5   10-18-16
	<b>TC-62</b>
STANDARD ROAD PLAN	
SHEET 2 of 2	
<small>REVISIONS: Changed No Passing Zone sign size from 48" x 60" x 60" to 48" x 64" x 64". Replaced old DOT logo with new DOT logo.</small>	
APPROVED BY DESIGN METHODS ENGINEER	
<p align="center"><b>PERMANENT TWO-LANE TO FOUR-LANE DIVIDED TRANSITION</b></p>	