



CROSS TO THE RIGHT

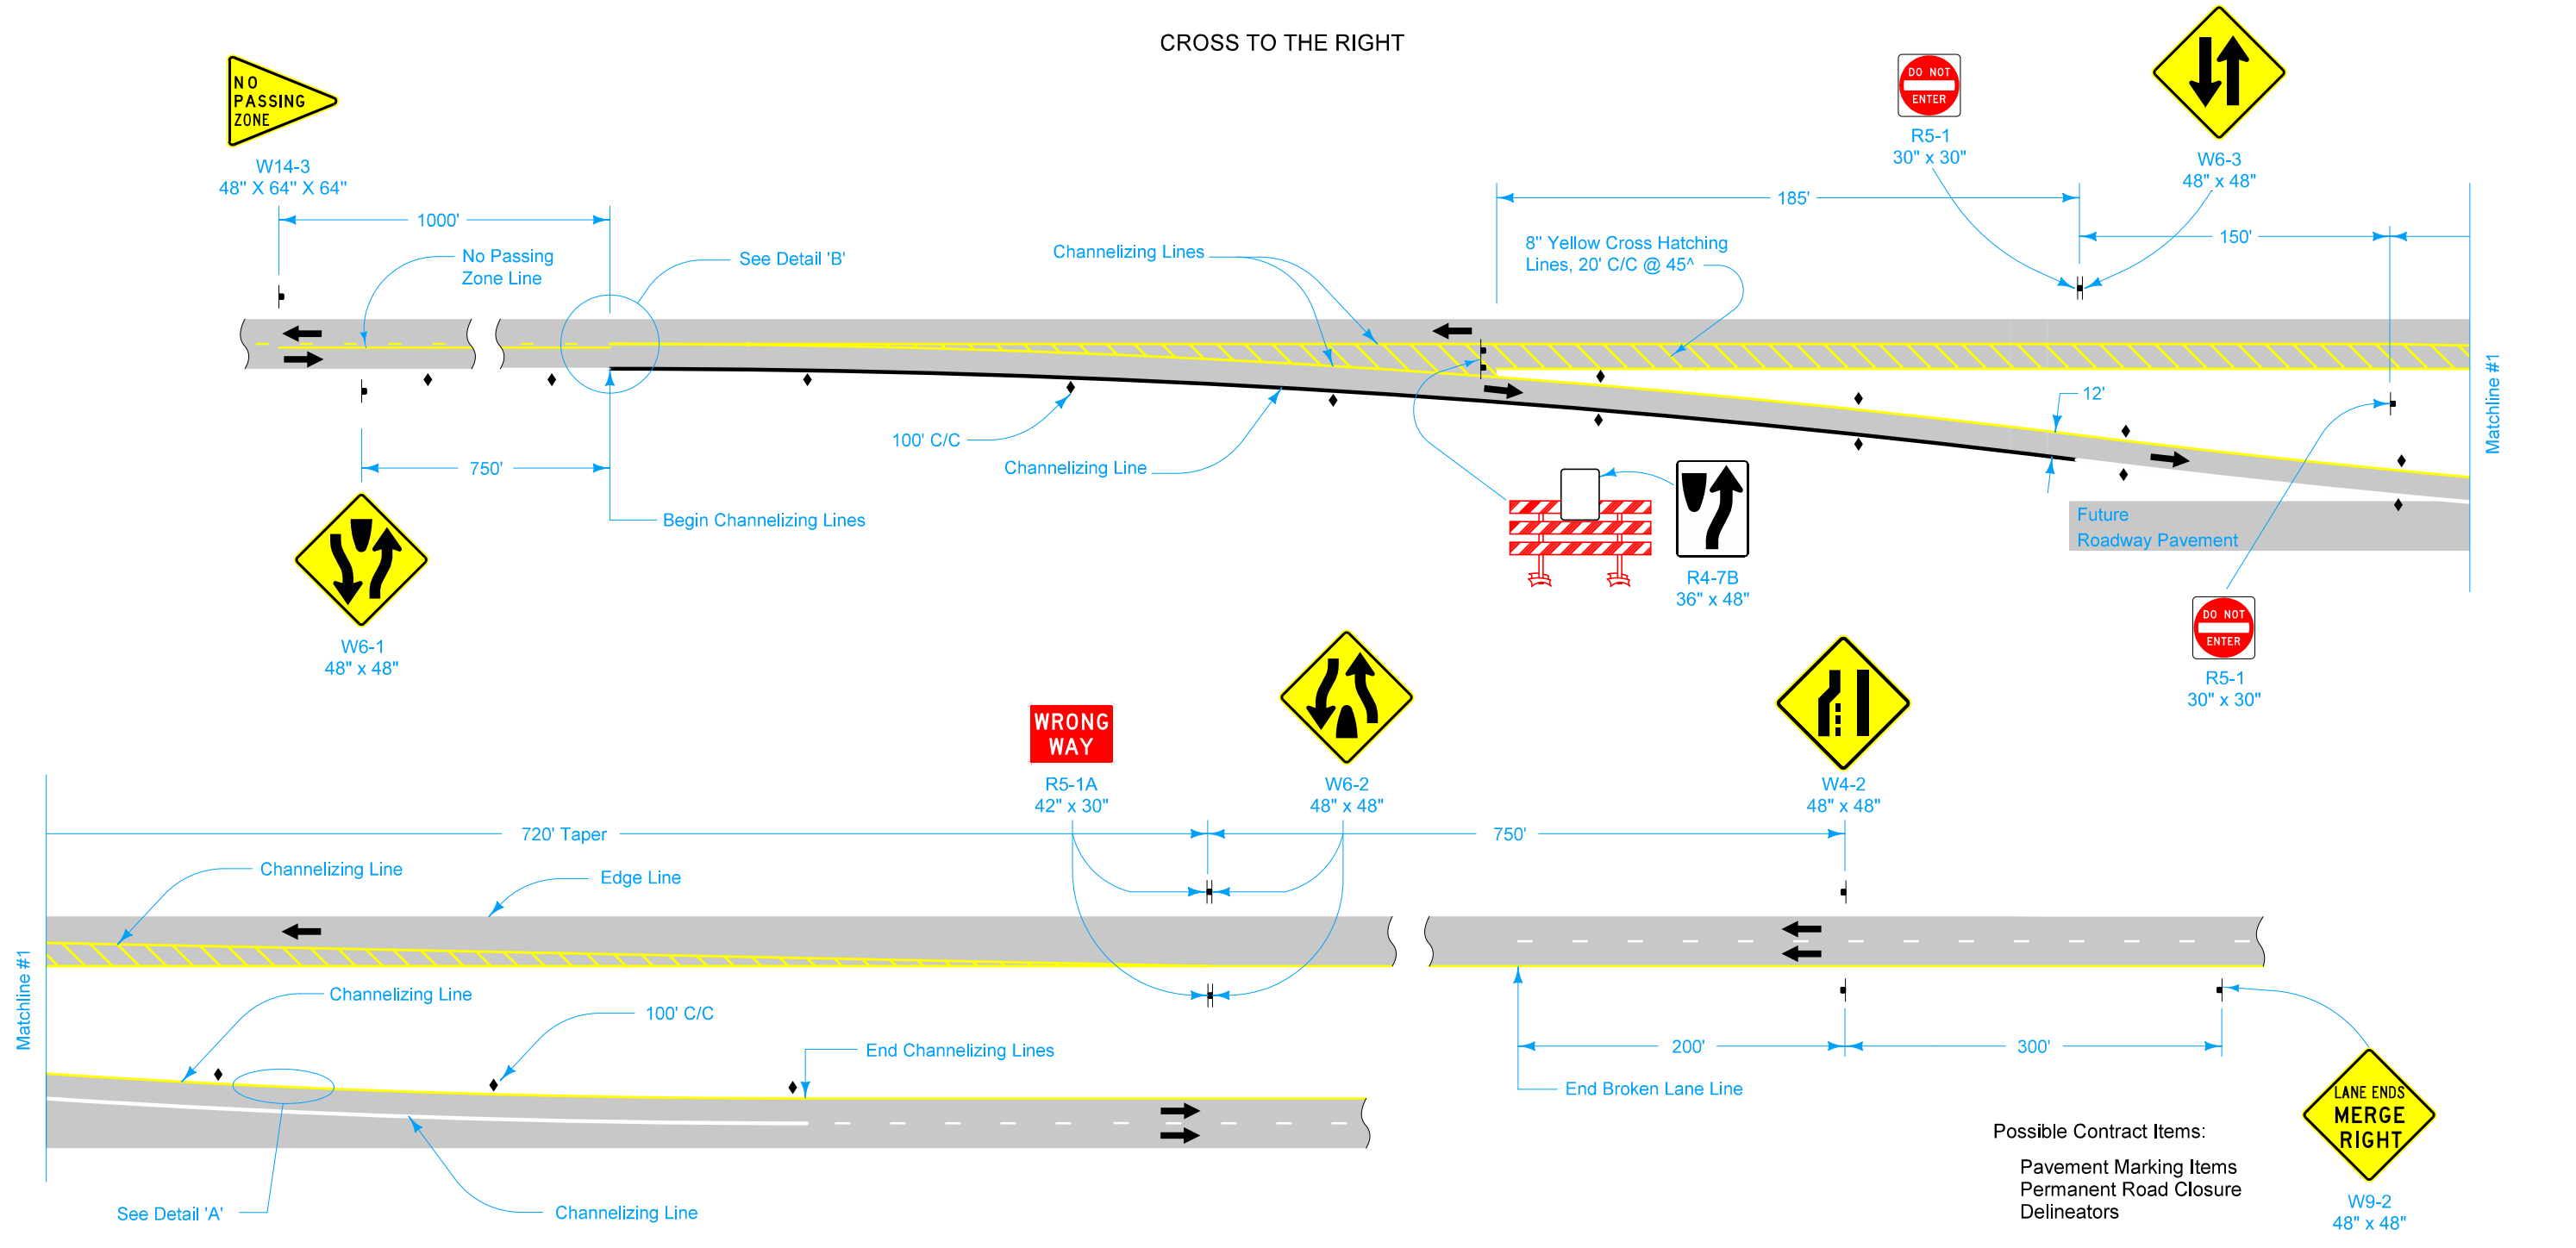

Possible Contract Items:  
 Pavement Marking Items  
 Permanent Road Closure  
 Delineators

Possible Tabulations: 102-4, 108-22


LEGEND	
	Traffic Sign
	Type III Barricade
	Delineator
	Direction of Traffic

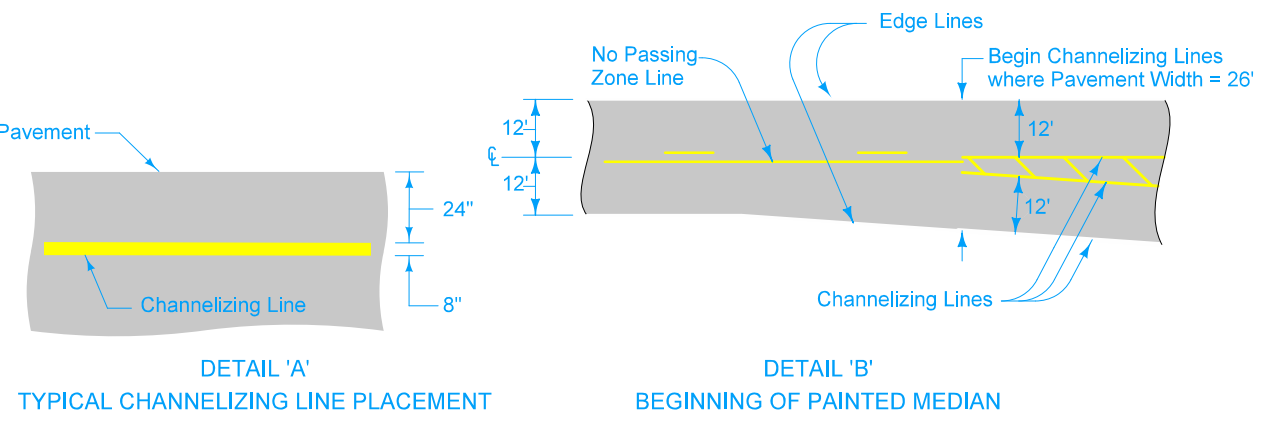

Place yellow warning signs with black legend and symbols.  
 Place Type III barricades complying with Section 2B.67 of the MUTCD.

<p><b>STANDARD ROAD PLAN</b></p>	REVISION
	10   10-18-22
	<b>TC-62</b>
SHEET 1 of 2	
REVISIONS: Modified length of no passing zone on page 2. Change type III barricade to red on white.	
APPROVED BY DESIGN METHODS ENGINEER 	
<b>PERMANENT TWO-LANE TO FOUR-LANE DIVIDED TRANSITION</b>	

CROSS TO THE LEFT

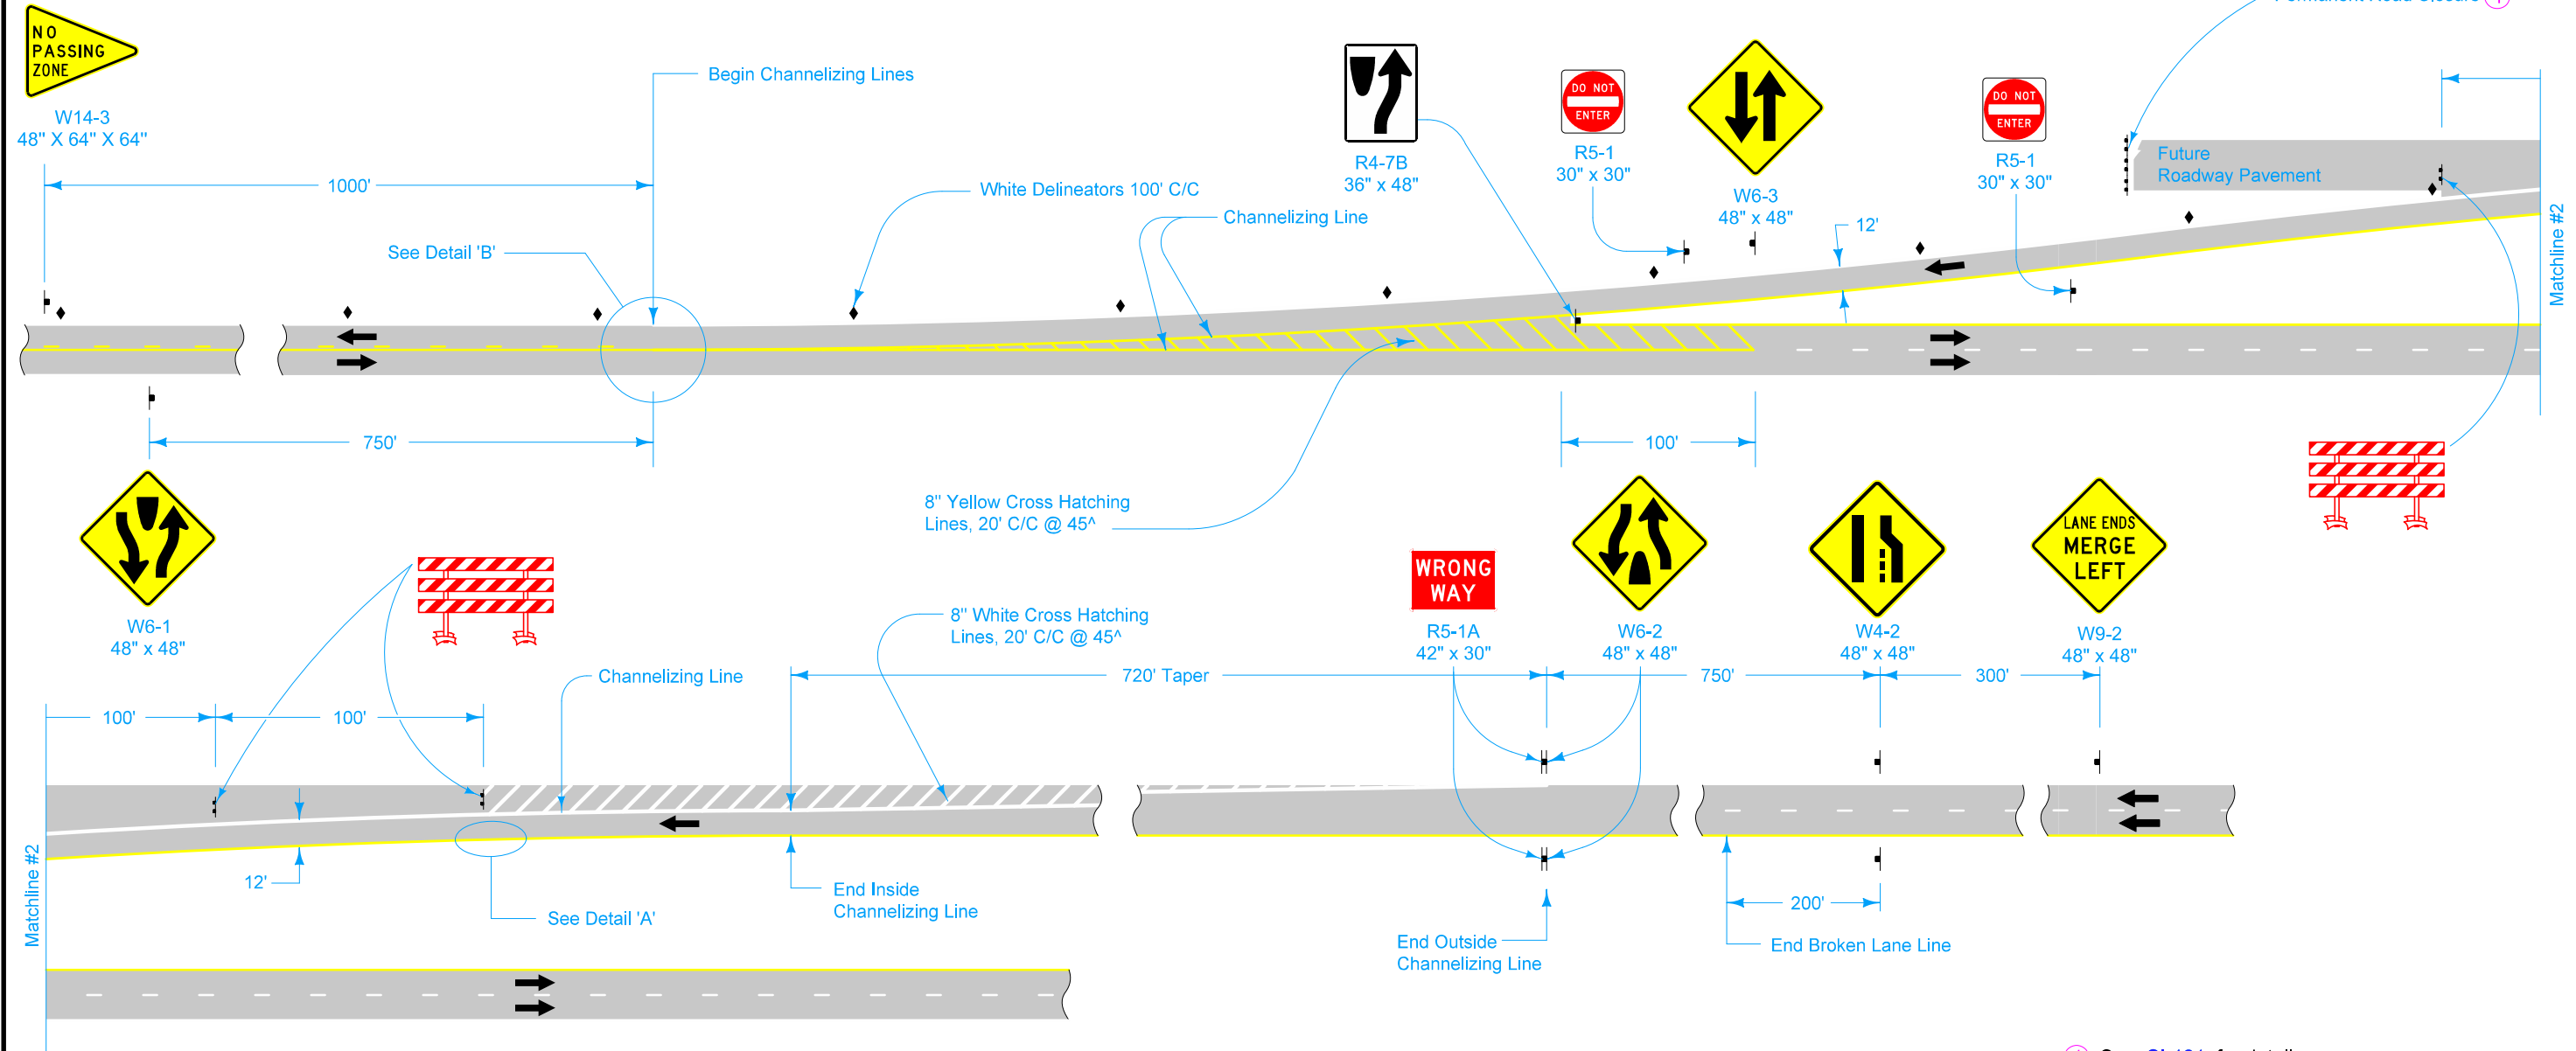

① See SI-181 for details.

LEGEND	
	Traffic Sign
	Type III Barricade
	Delineator
	Direction of Traffic

	REVISION	
	10	10-18-22
<b>STANDARD ROAD PLAN</b>		<b>TC-62</b>
		SHEET 2 of 2
REVISIONS: Modified length of no passing zone on page 2. Change type III barricade to red on white.		
APPROVED BY DESIGN METHODS ENGINEER		
<b>PERMANENT TWO-LANE TO FOUR-LANE DIVIDED TRANSITION</b>		