


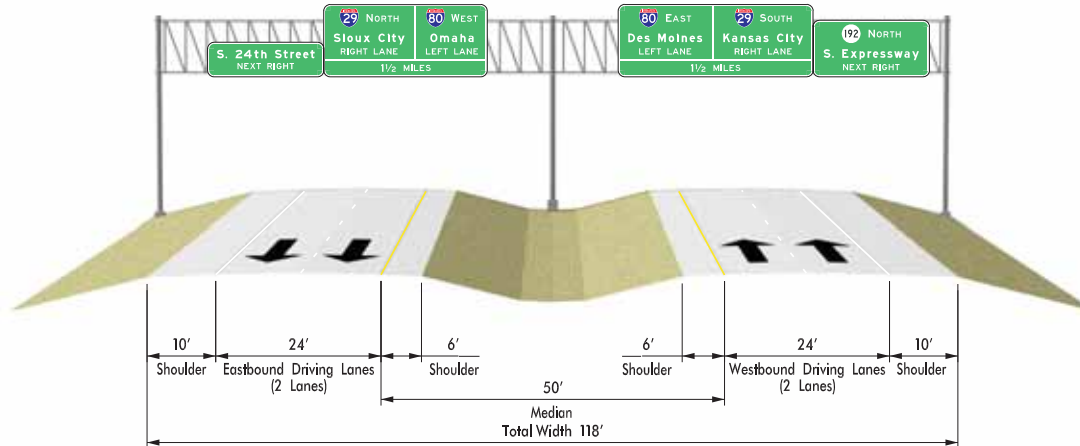


OVERLAP SECTION

Between South 24th Street and South Expressway



EXISTING CONDITIONS

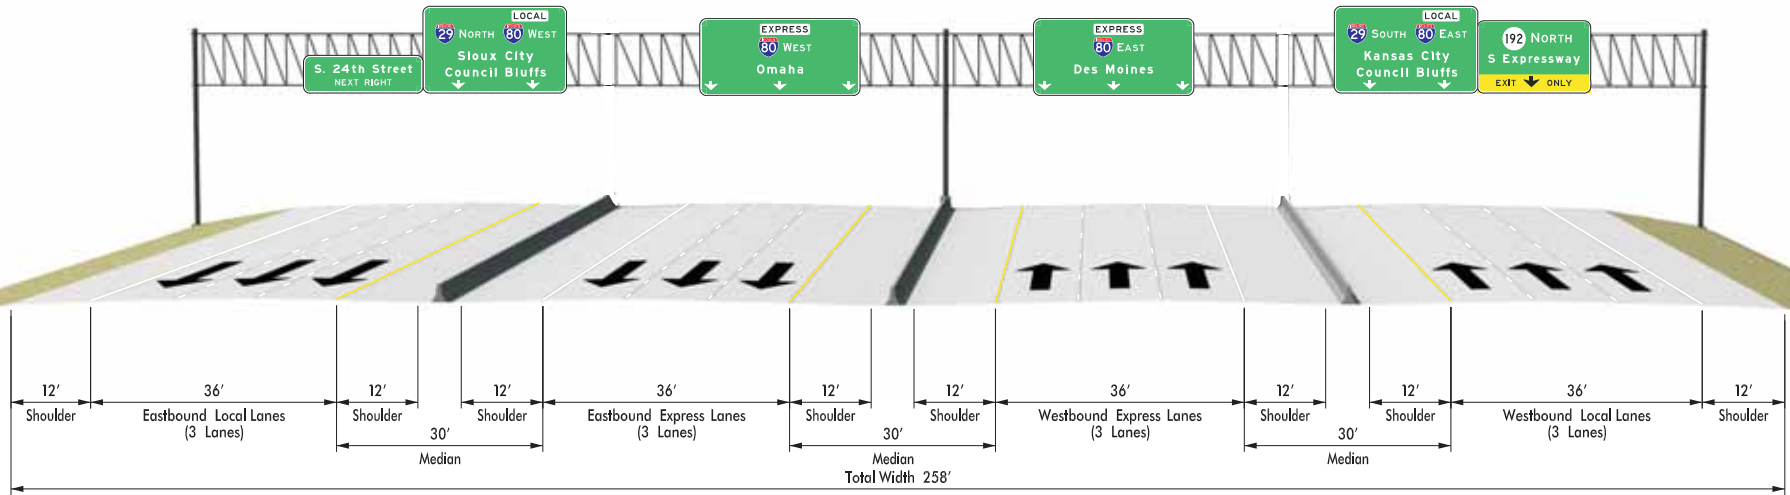

DUAL, DIVIDED FREEWAY