


SHOULDERS  
2 LANE

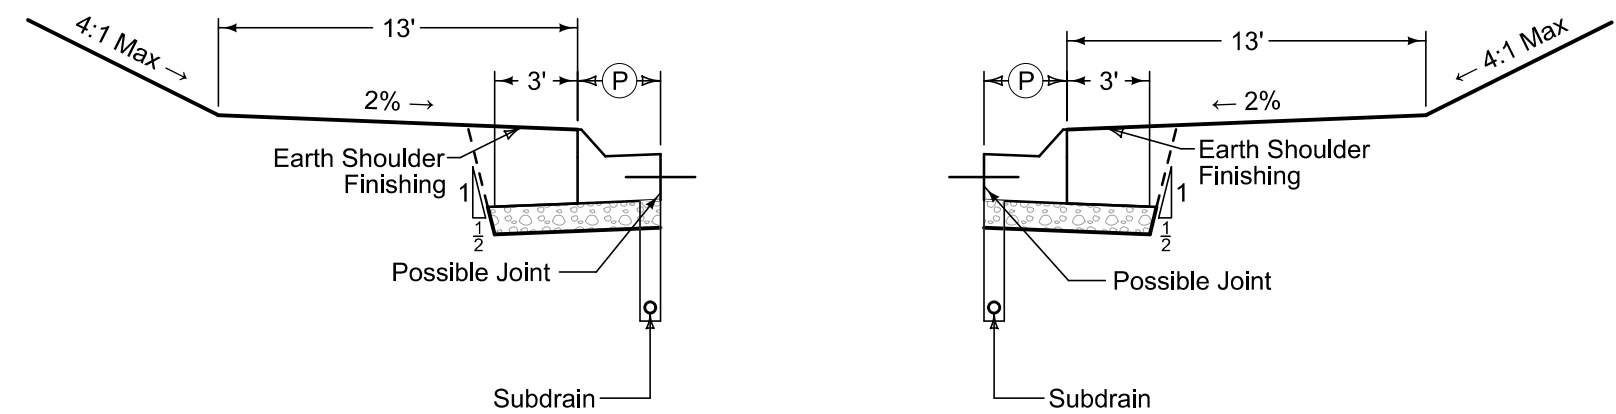

Curbed Shoulder

Shoulder Jointing:  
Longitudinal joint not required when distance from back of  
curb to nearest joint is less than 15':

Single pour: L-2  
Staged : KT-2  
Transverse: C at 17' spacing

2_Curb_ 04-21-20			
STATION TO STATION		(P) Feet	Curb Type See PV-102