


4201

09-27-94

Dimensions in mm unless noted.

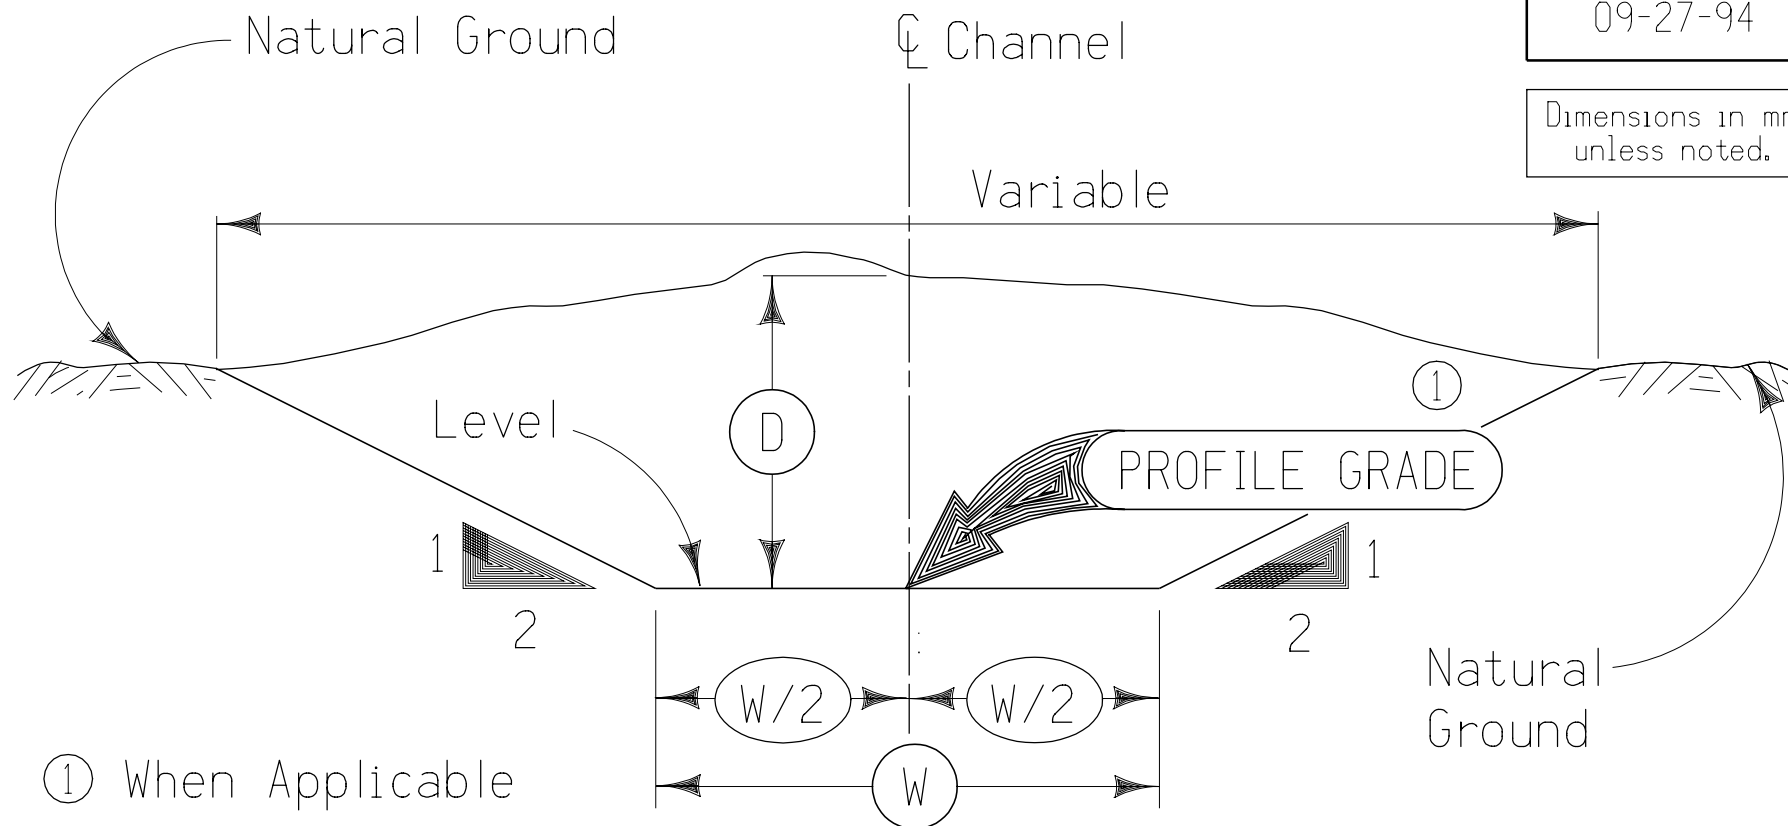

TYPICAL CROSS SECTION
TYPE 1 CHANNEL

LOCATION		WIDTH Ⓜ	DEPTH (Average) Ⓧ
STATION	SIDE		