


6136

09-27-94

Dimensions in mm  
unless noted.

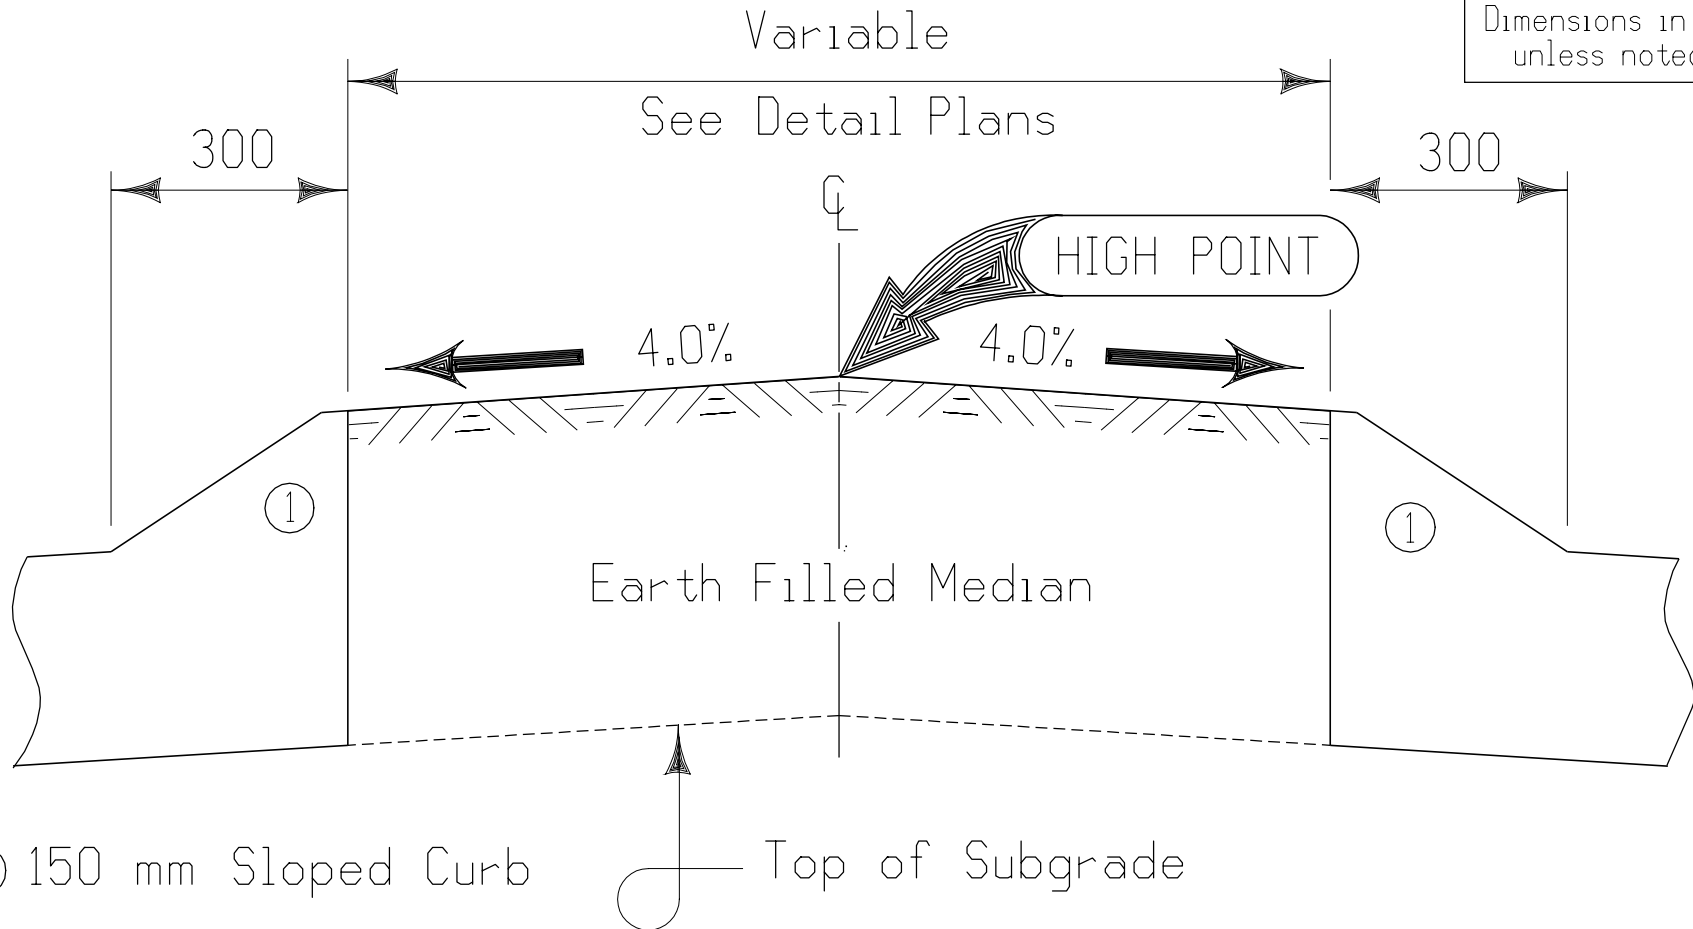

Note:

This section is typical only, and may be appropriately modified in areas specifically designated by the engineer. Material for filling median and the necessary finishing of the median surface are included in the appropriate items of "Estimate of Quantities."

RAISED EARTH MEDIAN WITH SLOPED CURB