
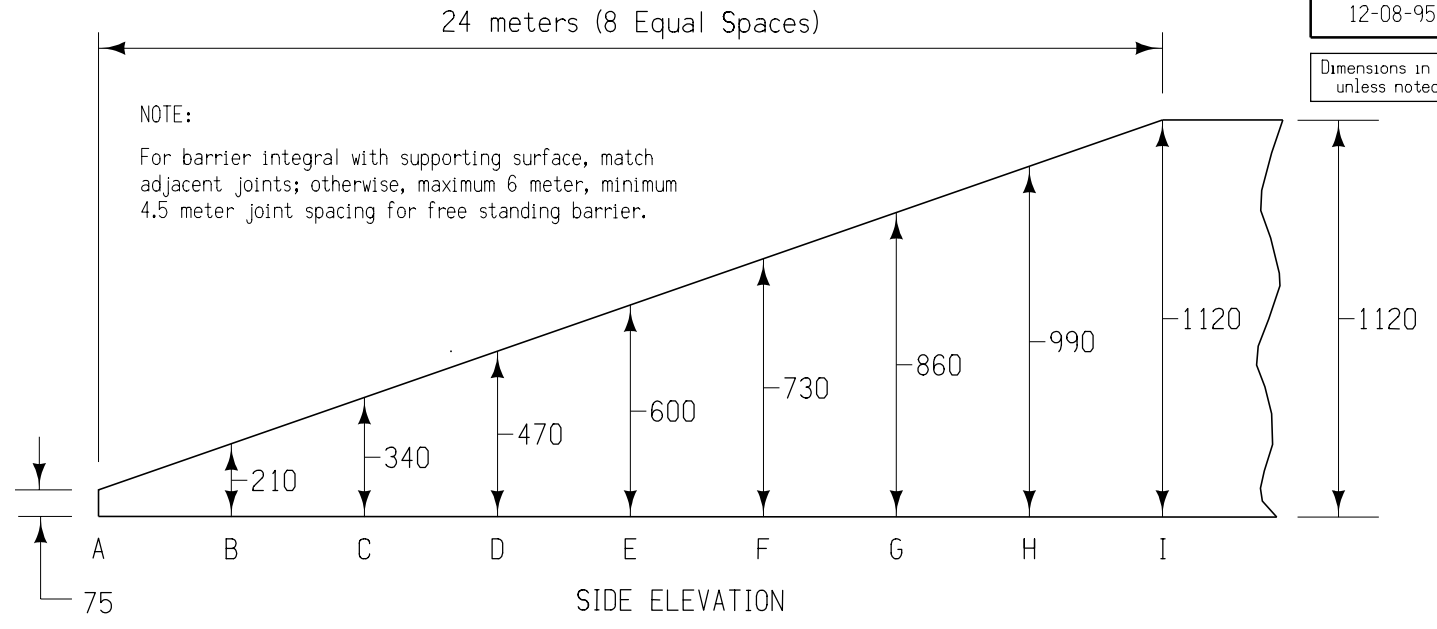


8205

12-08-95

Dimensions in mm unless noted.

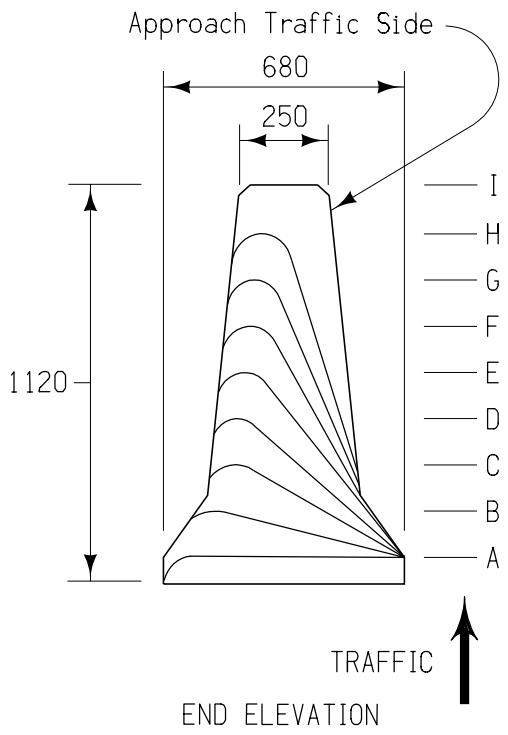

DETAILS OF CONCRETE BARRIER TRANSITION END SECTION
(35 MPH or Less)