



Compost blanket may be vegetated or unvegetated as specified in the contract documents.

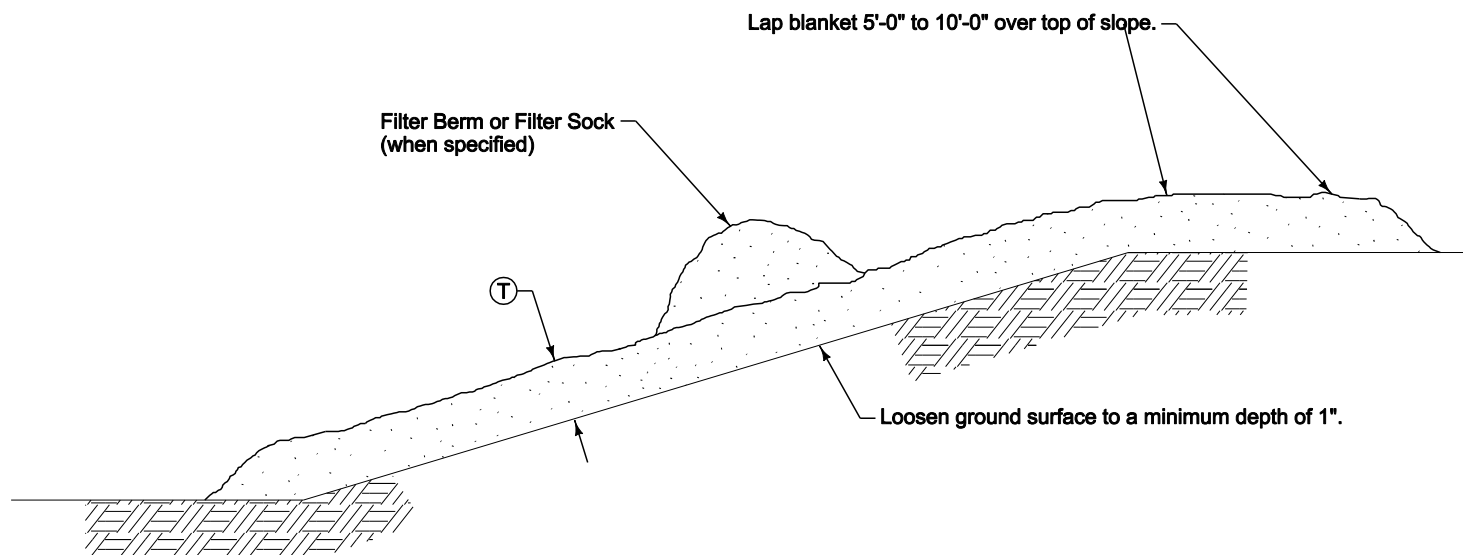

COMPOST BLANKET DETAIL

MINIMUM COMPOST BLANKET THICKNESS

SLOPE	BLANKET THICKNESS (T)
3:1	3"
≤ 4:1	2"

	REVISION
	1 10-18-11
	9040.1 SHEET 1 of 1
SUDAS Standard Specifications	
COMPOST BLANKET	