



Remove accumulated sediment when level reaches one-half the height of the wet storage.

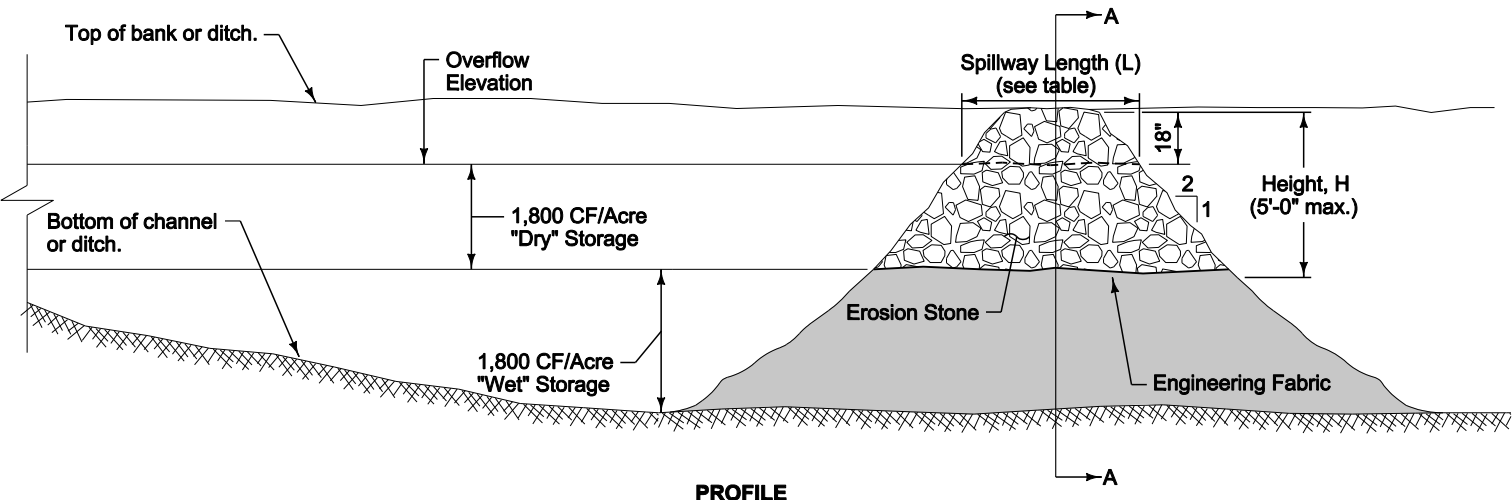

PROFILE

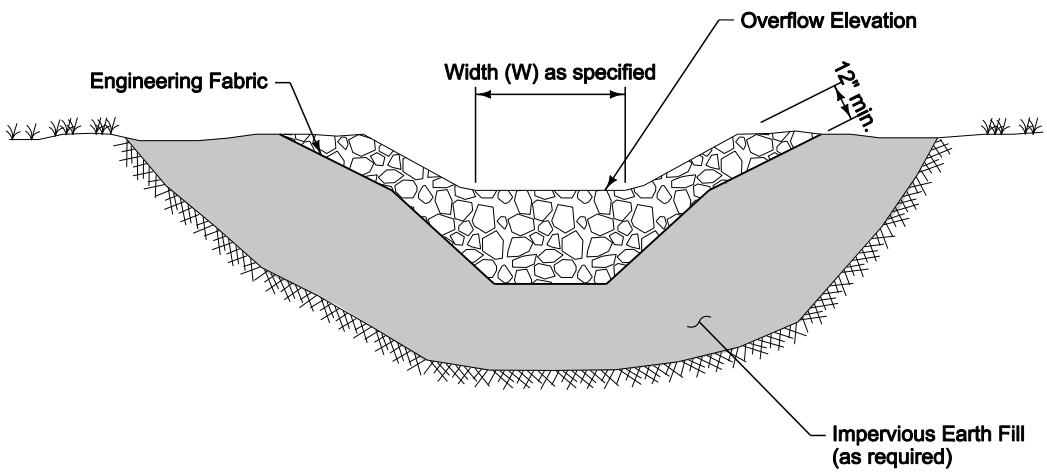


SECTION A-A

**Spillway Length**

H (ft.)	L (ft.)
1.5	2.0
2.0	2.0
2.5	2.5
3.0	2.5
3.5	3.0
4.0	3.0
4.5	4.0
5.0	4.5

FIGURE 9040.18 SHEET 1 OF 1

	REVISION 1   10-18-11
	<b>9040.18</b> SHEET 1 of 1
SUDAS Standard Specifications	
SEDIMENT TRAP	