


ENGLISHBDESIGN\TRIPLE\VERTIS.DGN - TRRCB_10-12-12 - THIS SHEET ISSUED 04-12

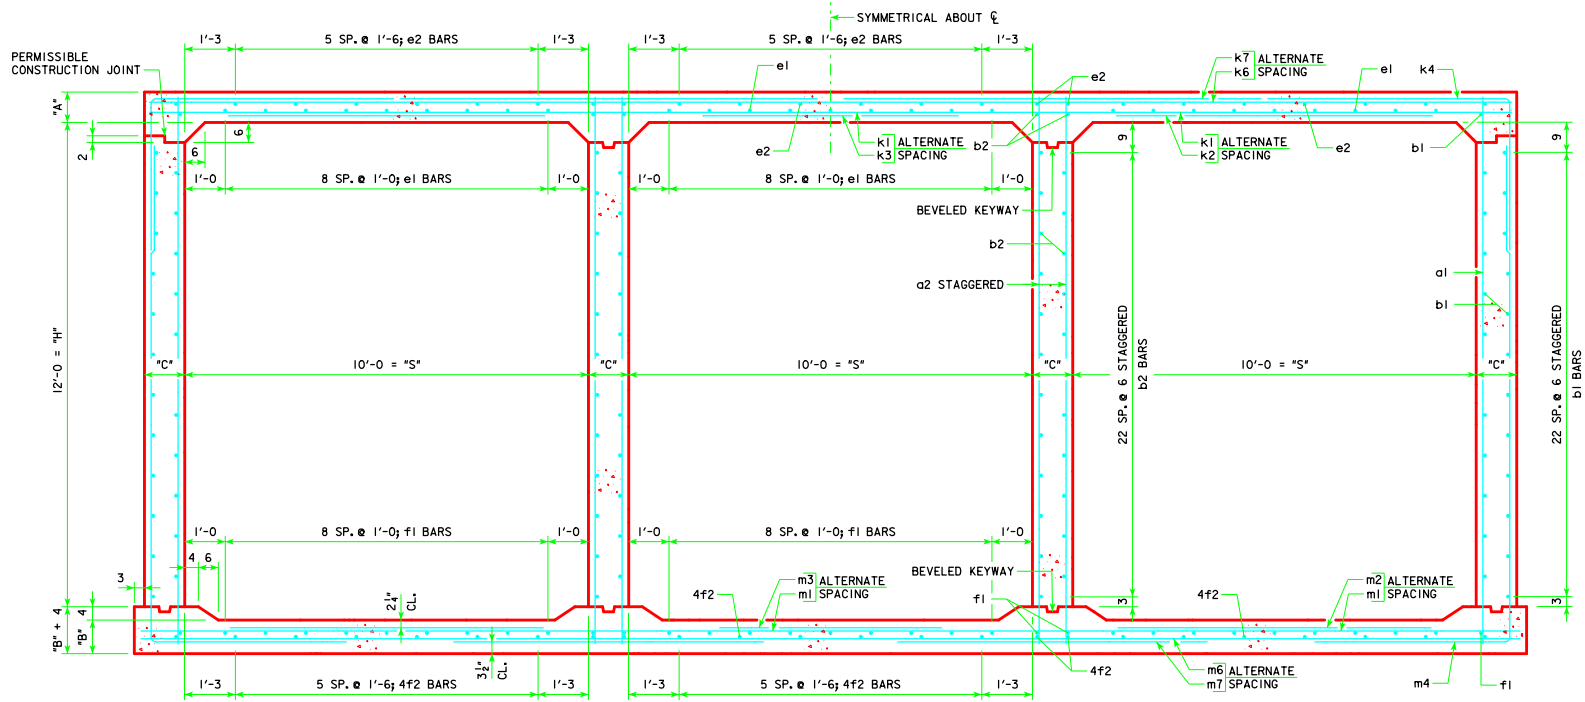

TRIPLE 10 x 12 BARREL SECTION

NOTES:

1. DIMENSIONS LISTED ON THIS SHEET TO BE USED IN CONJUNCTION WITH SHEET TRRCB G2-12.
2. DIMENSIONS "A", "B", "C", "D", "E", AND "SP." LISTED IN THE BAR LIST ARE IN INCHES.

LATEST REVISION DATE	APPROVED BY BRIDGE ENGINEER <i>Norman E. McQuill</i>	Iowa Department of Transportation <i>Highway Division</i>
STANDARD DESIGN		
TRIPLE REINFORCED CONCRETE BOX CULVERTS APRIL, 2012		
CULVERT BARREL DETAILS		TRRCB 10-12-12 SHEET 1 OF 2
10 x 12 BARREL SECTIONS		