



**ROADSIDE OBSTACLE, TWO-WAY PROTECTION**

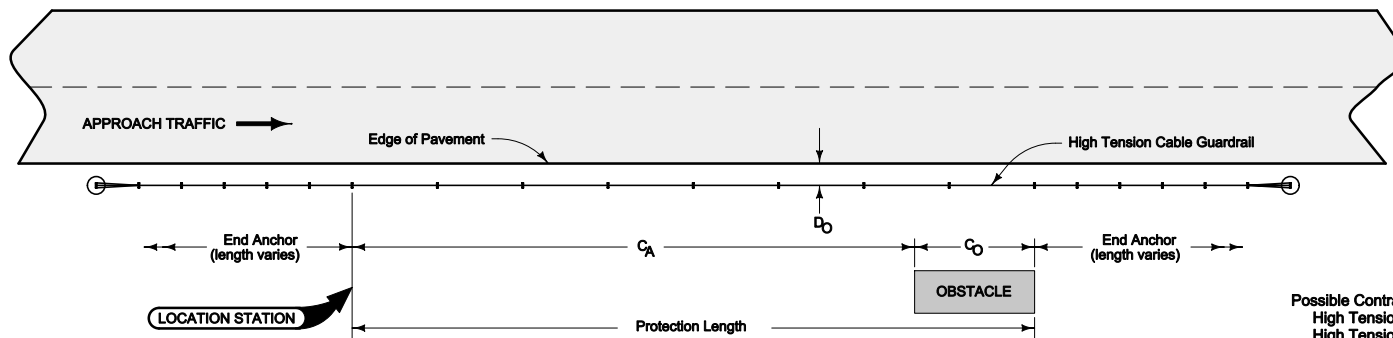


**ROADSIDE OBSTACLE, ONE-WAY PROTECTION**


Possible Contract Items:  
 High Tension Cable Guardrail  
 High Tension Cable Guardrail, End Anchor

Possible Tabulation:  
 108-9A

 Iowa Department of Transportation	REVISION	
	New	04-20-10
<b>STANDARD ROAD PLAN</b>	<b>BA-351</b>	
REVISIONS: New. Replaces RE-88.	SHEET 1 of 2	
<i>Deanna Mifflin</i> APPROVED BY DESIGN METHODS ENGINEER		
<b>HIGH TENSION CABLE GUARDRAIL</b>		

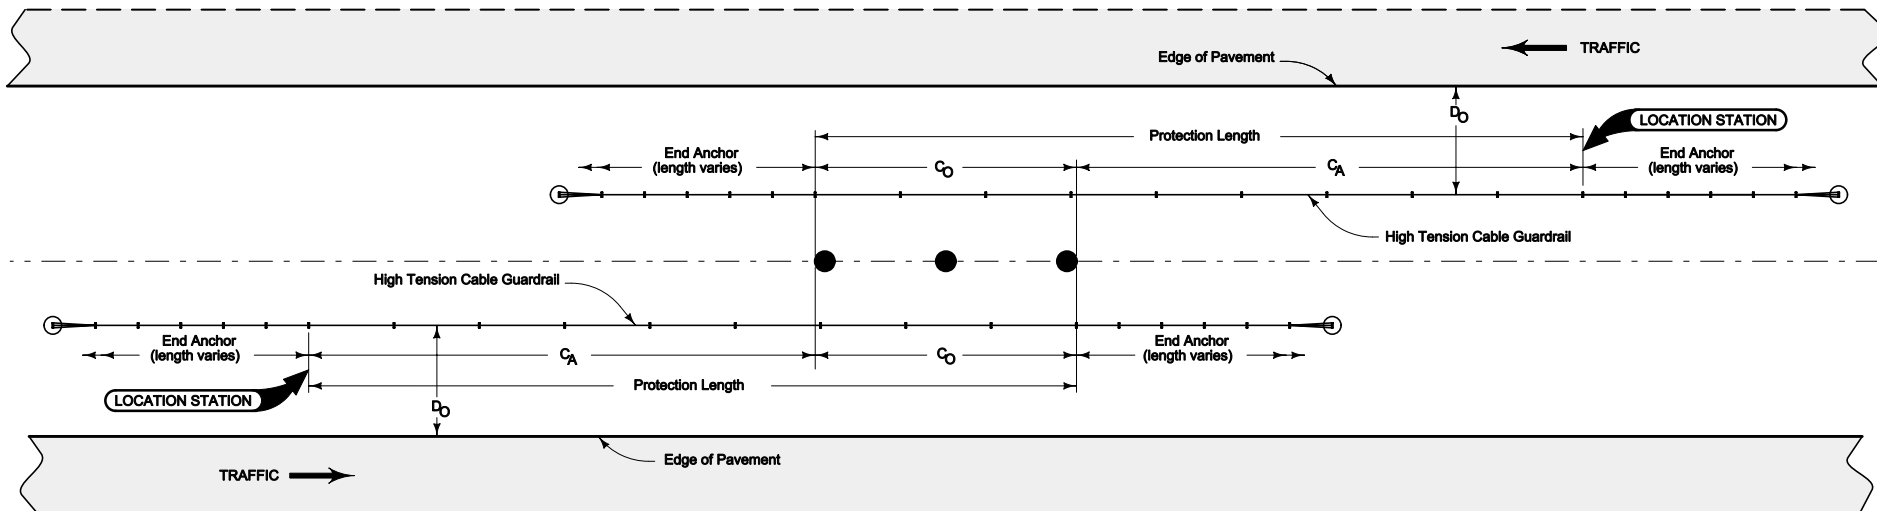

**MEDIAN OBSTACLE PROTECTION**

 Iowa Department of Transportation	REVISION
	New 04-20-10
<b>STANDARD ROAD PLAN</b>	<b>BA-351</b>
REVISIONS: New. Replaces RE-88.	SHEET 2 of 2
<i>Deanna Mifflin</i> APPROVED BY DESIGN METHODS ENGINEER	
<b>HIGH TENSION CABLE GUARDRAIL</b>	