



ENGLISH BEDSIGNEDTRIPLECULVERTS.DGN - TRRCB_10-9-12 - THIS SHEET ISSUED 04-12.

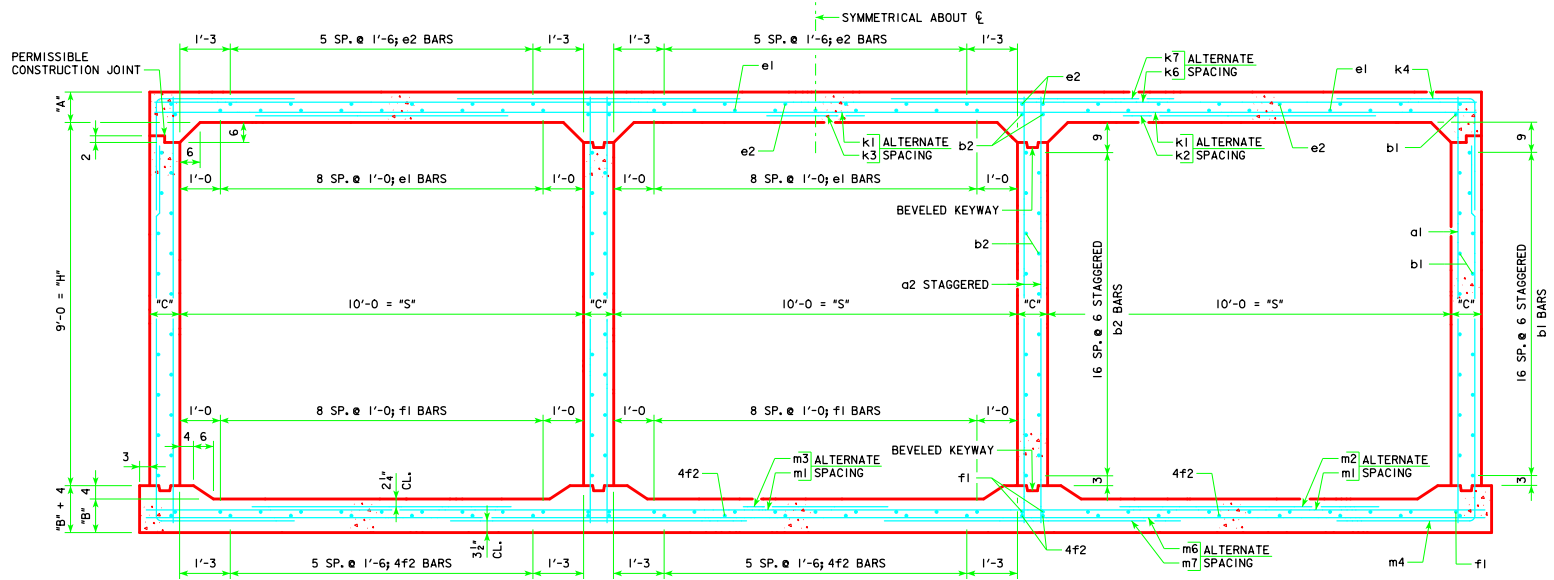

TRIPLE 10 x 9 BARREL SECTION

NOTES:

1. DIMENSIONS LISTED ON THIS SHEET TO BE USED IN CONJUNCTION WITH SHEET TRRCB G2-12.
2. DIMENSIONS "A", "B", "C", "D", "E", AND "SP." LISTED IN THE BAR LIST ARE IN INCHES.

LATEST REVISION DATE <i>Norman E. Mc Donald</i> APPROVED BY BRIDGE ENGINEER	 Iowa Department of Transportation Highway Division
	STANDARD DESIGN TRIPLE REINFORCED CONCRETE BOX CULVERTS APRIL, 2012
	CULVERT BARREL DETAILS 10 x 9 BARREL SECTIONS

TRRCB 10-9-12
SHEET 1 OF 2