


Stroke (ft)	Monitor	Do NOT Exceed	Project No: Anybody's Guess	Graph No: 06-389-01-1001
5			Design No: 389	Hammer No: 709
6			County: Hamilton	Cap No: D5590/557
7			Location: Abutment's	Pile Type: HP 10X57
8			Hammer: DELMAG D19-32	Pile Length: 80 ft.
9				Driving Resistance: 96 TONS

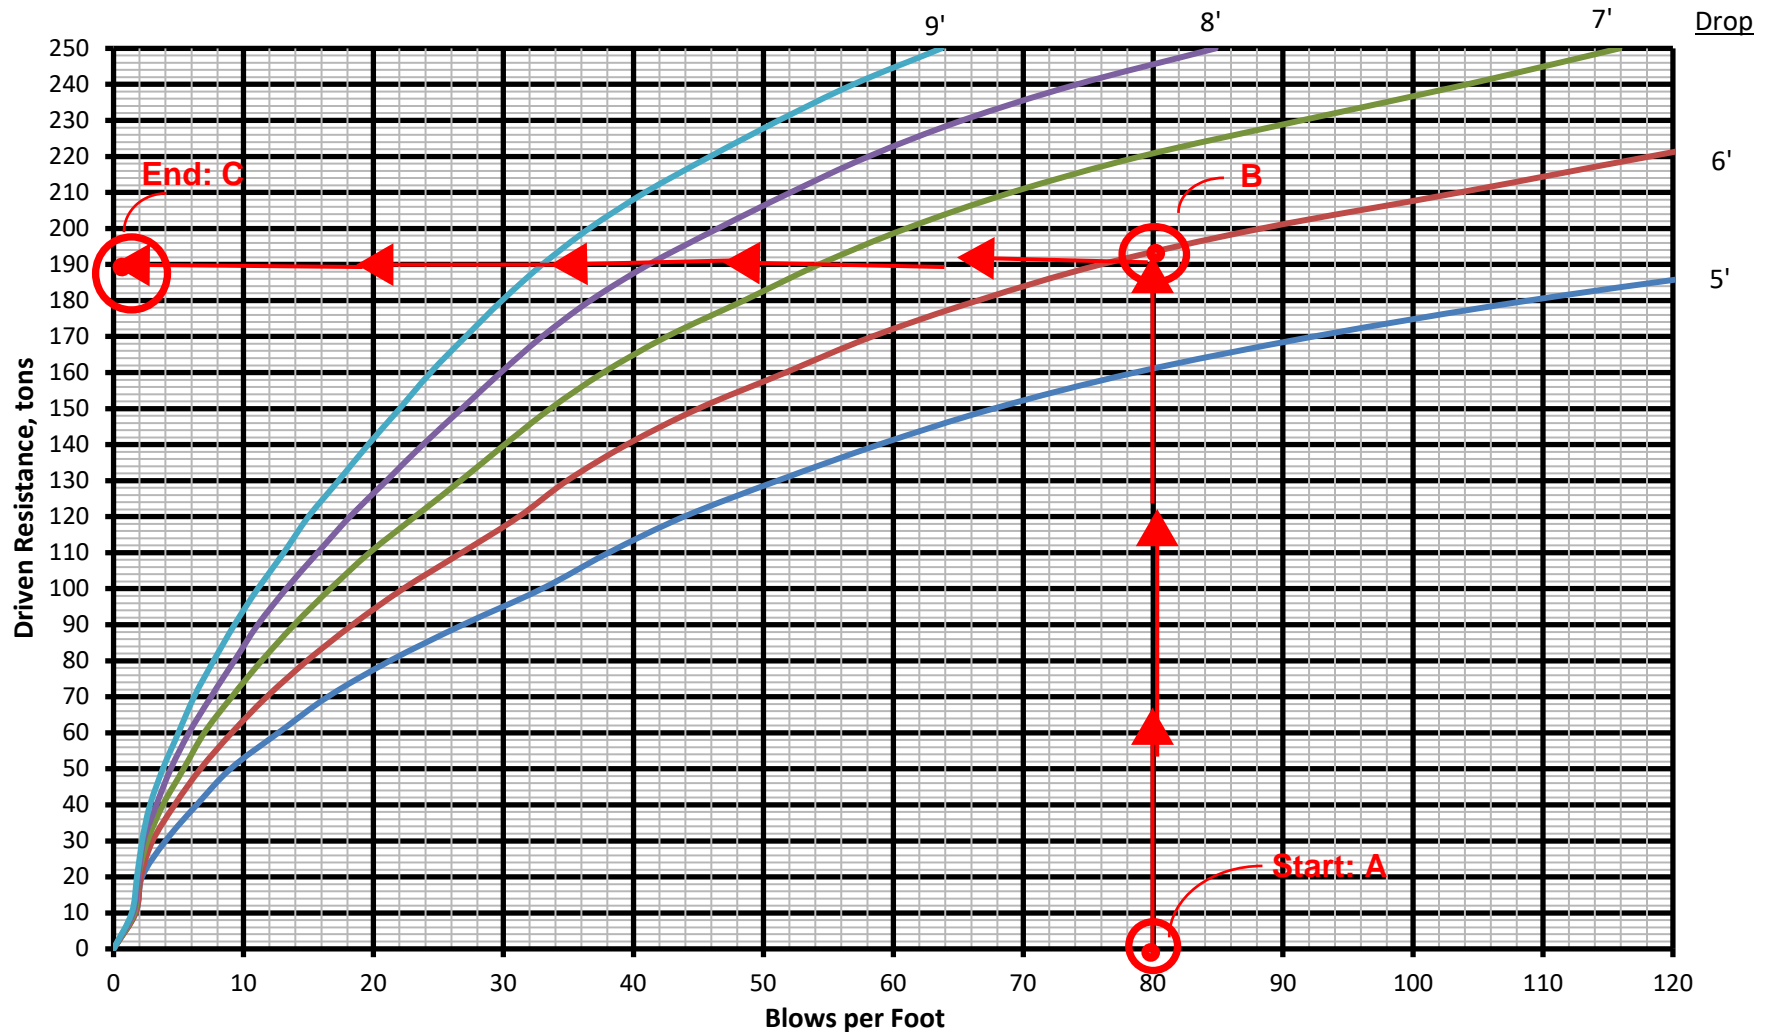

Start at point A, the Blows per foot you receive when driving, in this case it is 80 BPF. Follow up to your Ram rise, point B, this case it was a 6' Ram Rise End at point C, this is your end of drive driving resistance. In this case it is 190 Tons.