



PLAN

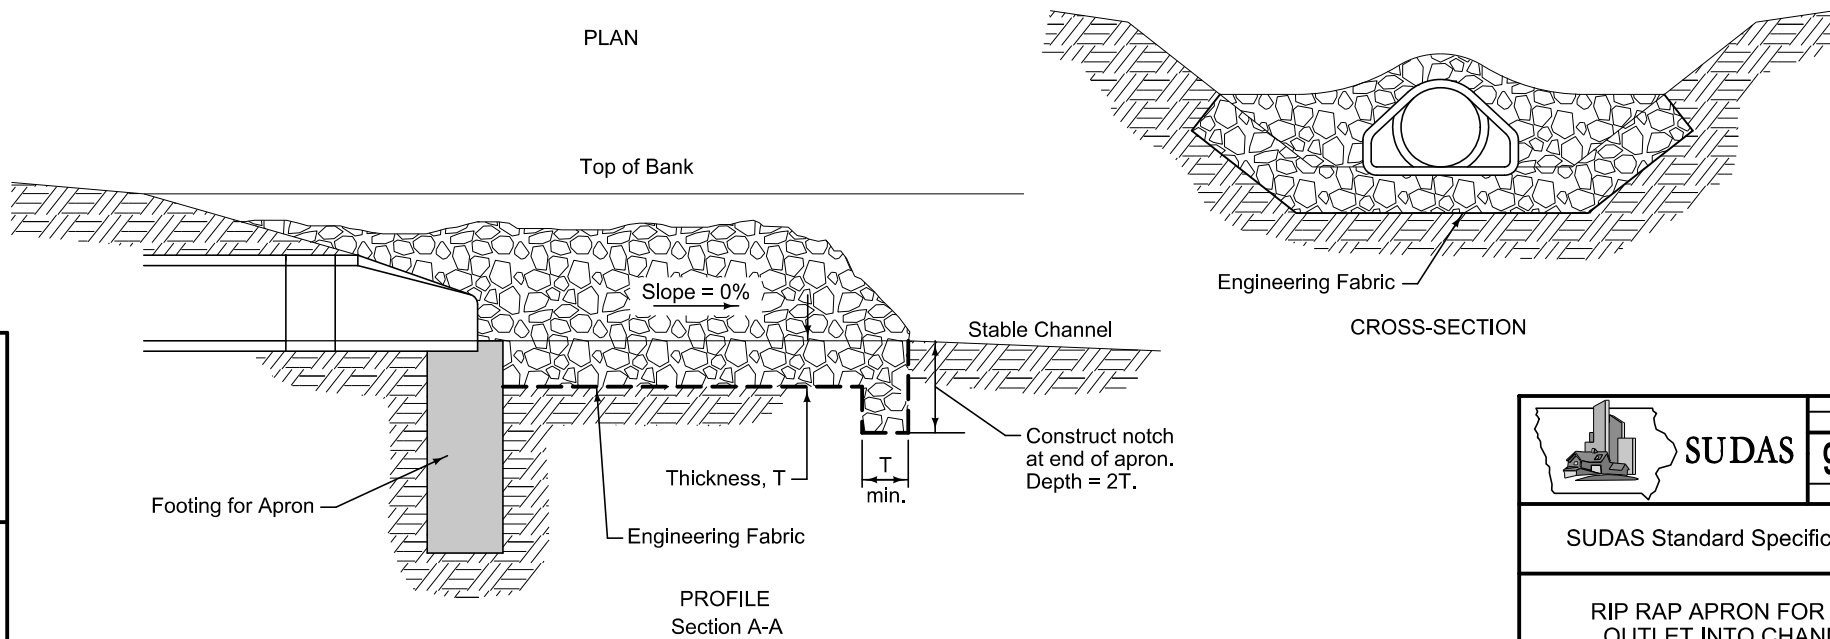

PROFILE
Section A-A

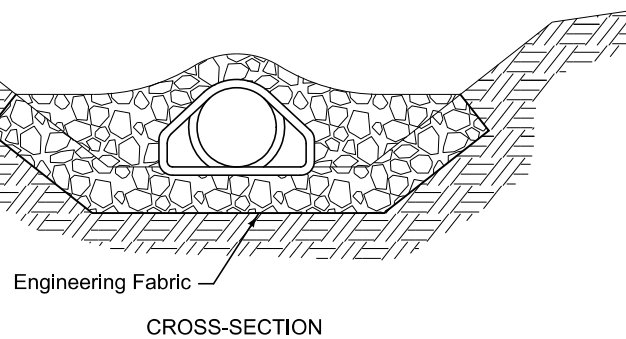

CROSS-SECTION

FIGURE 9040.111 SHEET 1 OF 1

	REVISION	3	10-21-14
	SUDAS 9040.111		
	SHEET 1 of 1		

SUDAS Standard Specifications

RIP RAP APRON FOR PIPE
OUTLET INTO CHANNEL