
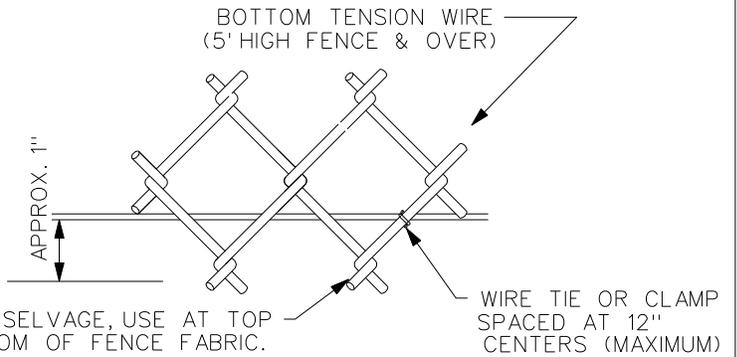
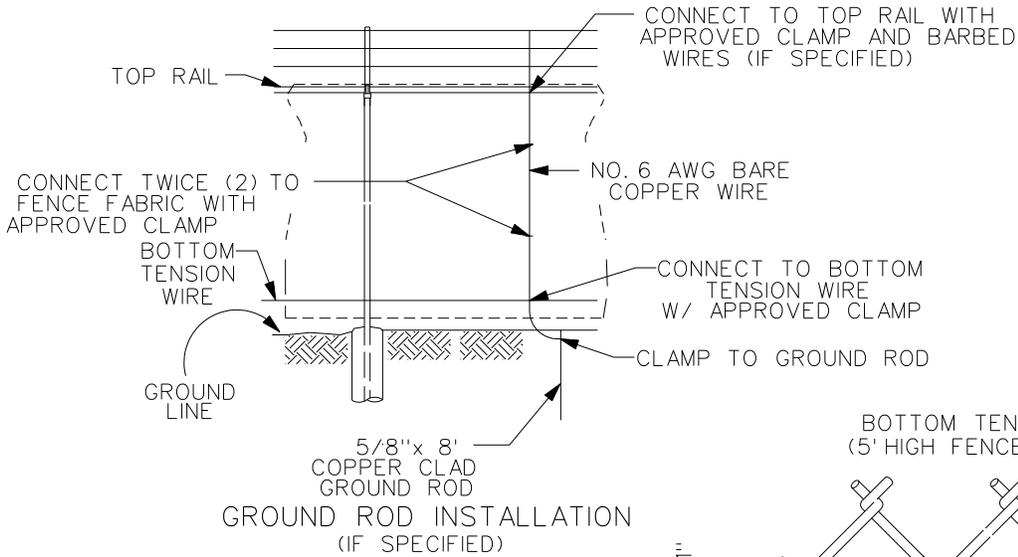


# SUDAS STANDARD SPECIFICATIONS

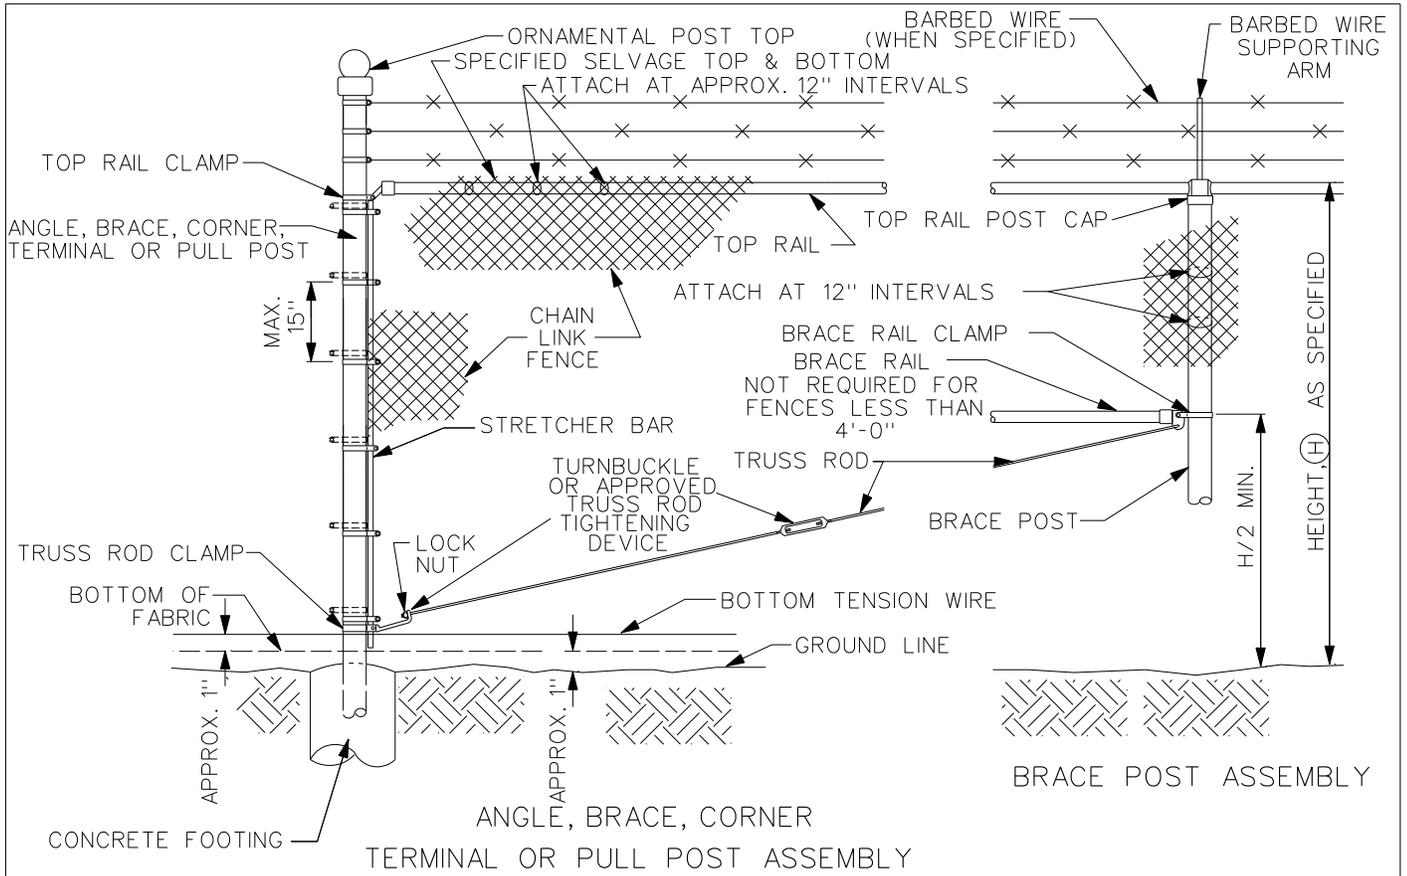

BOTTOM TENSION WIRE  
AND BARBED SELVAGE

REV.	DATE	BY	CHAIN LINK FENCE DETAILS	FIGURE: 9060.2
DATE: 01-01-98				SHEET 1 OF 1