


URBAN STANDARD SPECIFICATIONS for PUBLIC IMPROVEMENT MANUAL

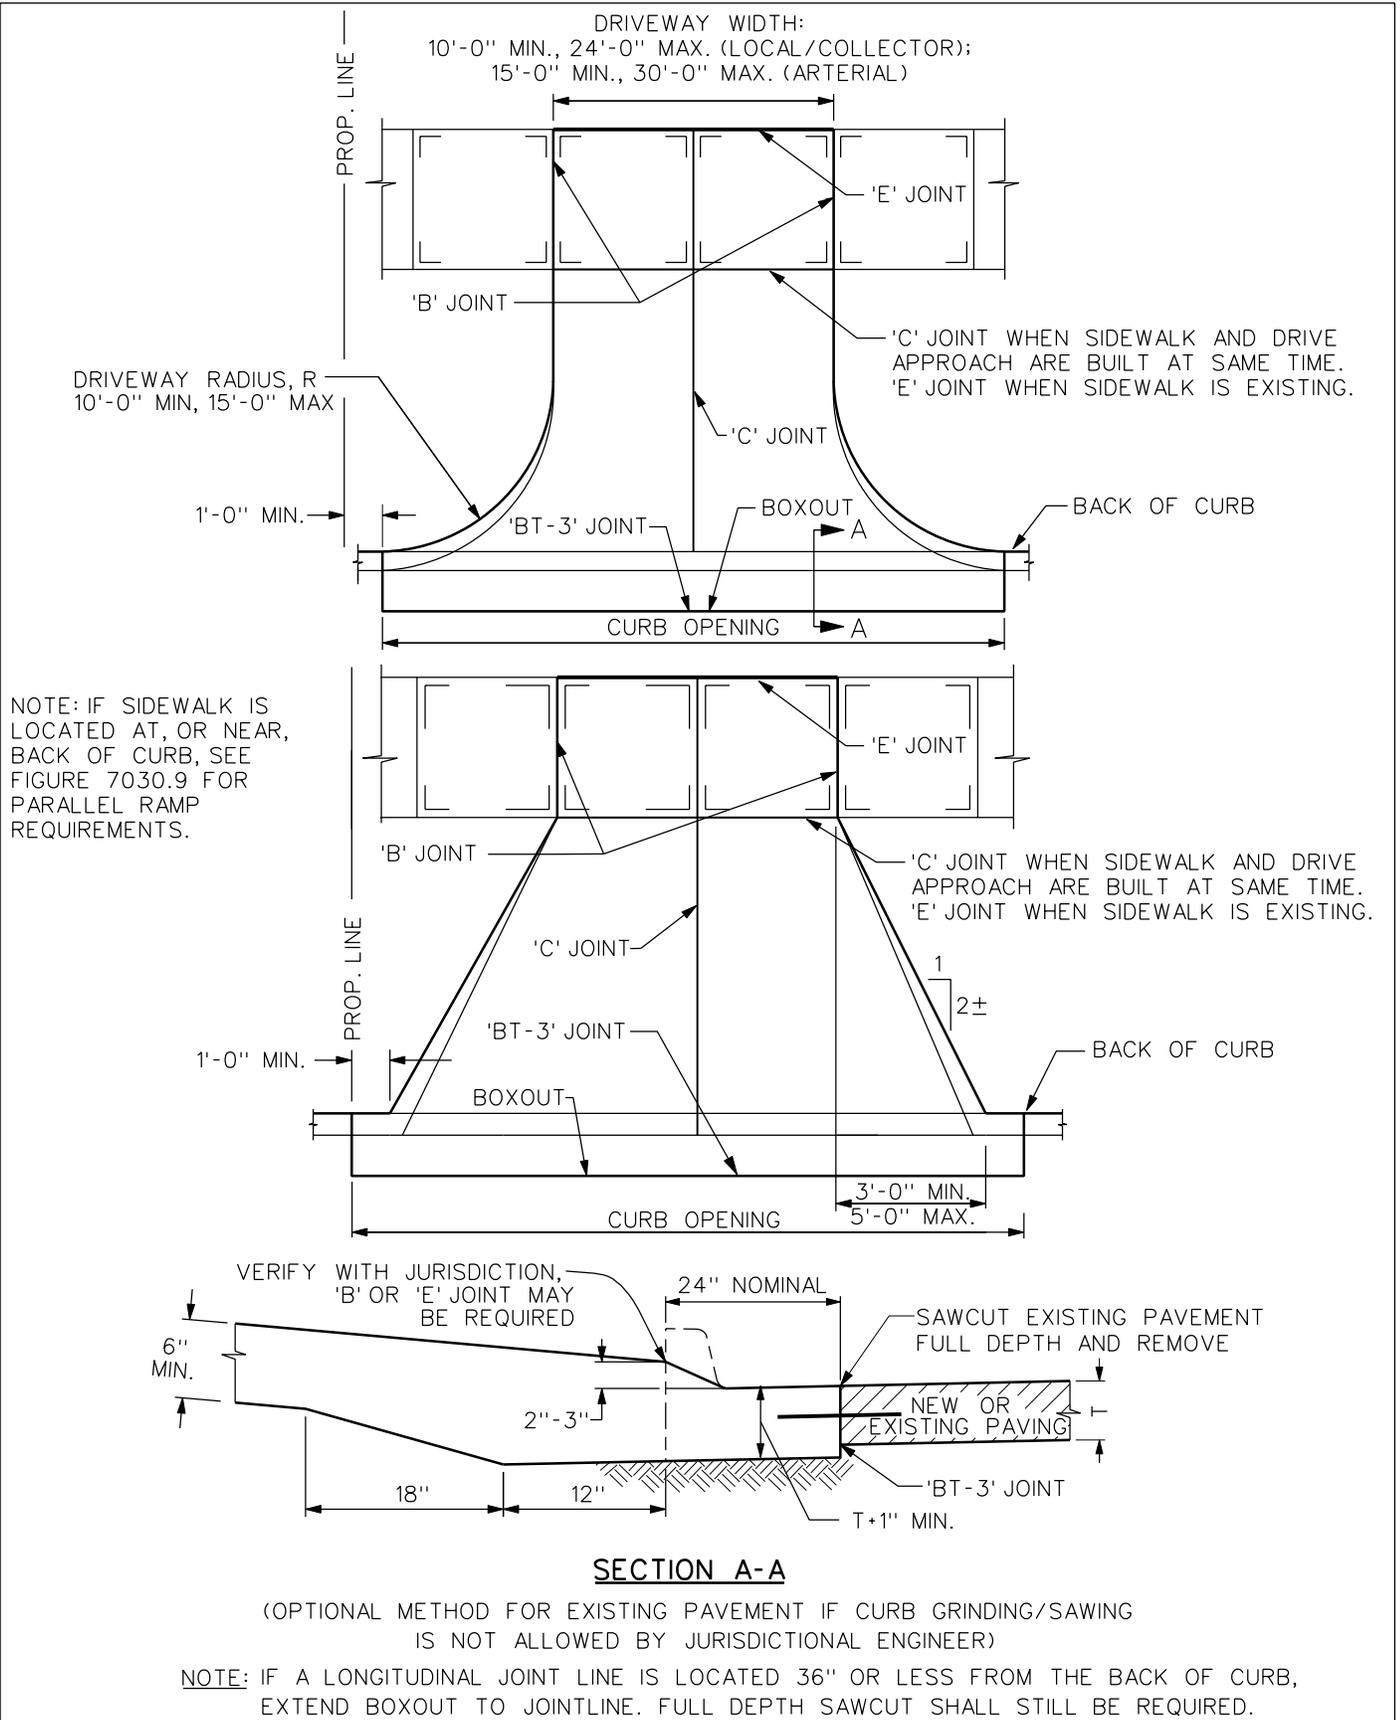

2	10/18/05		RESIDENTIAL DRIVEWAY, TYPE B BOXOUT CURB	FIGURE: 7030.3B
REV.	DATE	BY		SHEET 1 OF 1
DATE: 01/25/01				