


GENERAL NOTES:

Compost blanket may be vegetated or unvegetated as specified in the contract documents.

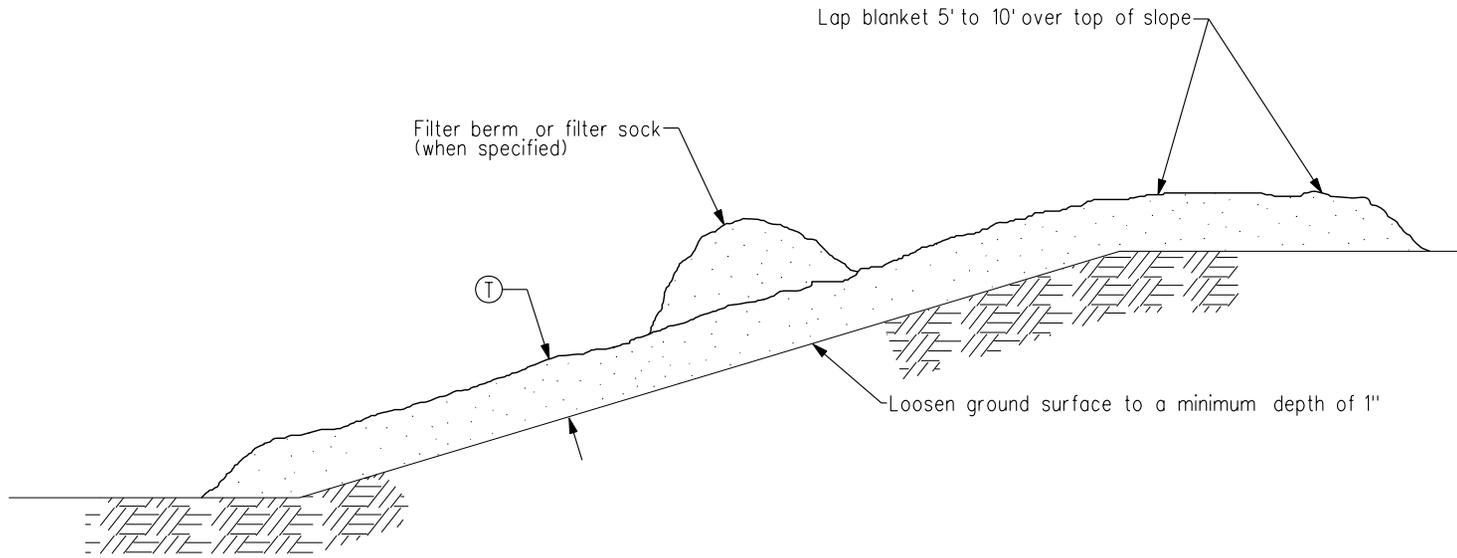

COMPOST BLANKET DETAIL

Table 1

SLOPE	BLANKET THICKNESS Ⓣ
3:1	3"
≤ 4:1	2"

MINIMUM COMPOST BLANKET THICKNESS

 <b>SUDAS</b>	REVISION NO. ---
	REVISION DATE 10/17/06
FIGURE: 9040.1	SHEET 10F 1
COMPOST BLANKET	