


URBAN STANDARD SPECIFICATIONS for PUBLIC IMPROVEMENT MANUAL

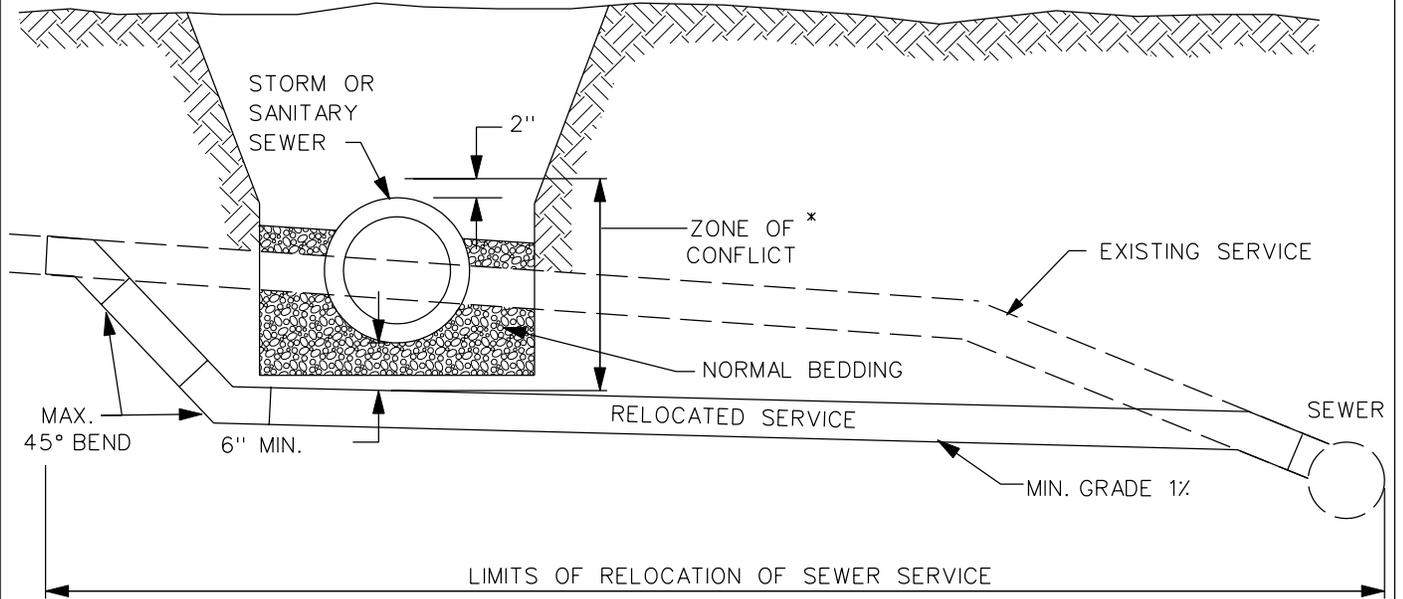

* ZONE OF CONFLICT DEFINED AS 6" BELOW BOTTOM OF SEWER PIPE TO 2" ABOVE TOP OF PIPE.

	SERVICE STATUS	CONTRACTOR'S RESPONSIBILITY	COMPENSATION
1.	SERVICE LOCATED OUTSIDE ZONE OF CONFLICT.	PROVIDE PROTECTION. IF DAMAGE, REPAIR IN COMPLIANCE WITH PLUMBING CODE.	INCIDENTAL TO OTHER WORK.
2.	SERVICE LOCATED IN ZONE OF CONFLICT.	RELOCATE SERVICE.	BID ITEM-RELOCATE SANITARY SEWER SERVICE.
3.	SERVICE LOCATED IN ZONE OF CONFLICT BUT ELEVATIONS DO NOT ALLOW SIMPLE RELOCATION AS DETAILED ABOVE. SPECIAL DESIGN REQUIRED.	RELOCATE SERVICE AS DIRECTED BY THE ENGINEER.	CHANGE ORDER.

2	10/18/05		RELOCATE SANITARY SEWER SERVICE IN CONFLICT WITH NEW SEWER	FIGURE: 4010.4
REV.	DATE	BY		SHEET 1 OF 1
DATE: 01-25-00				