



Tracer wire station as required by jurisdiction

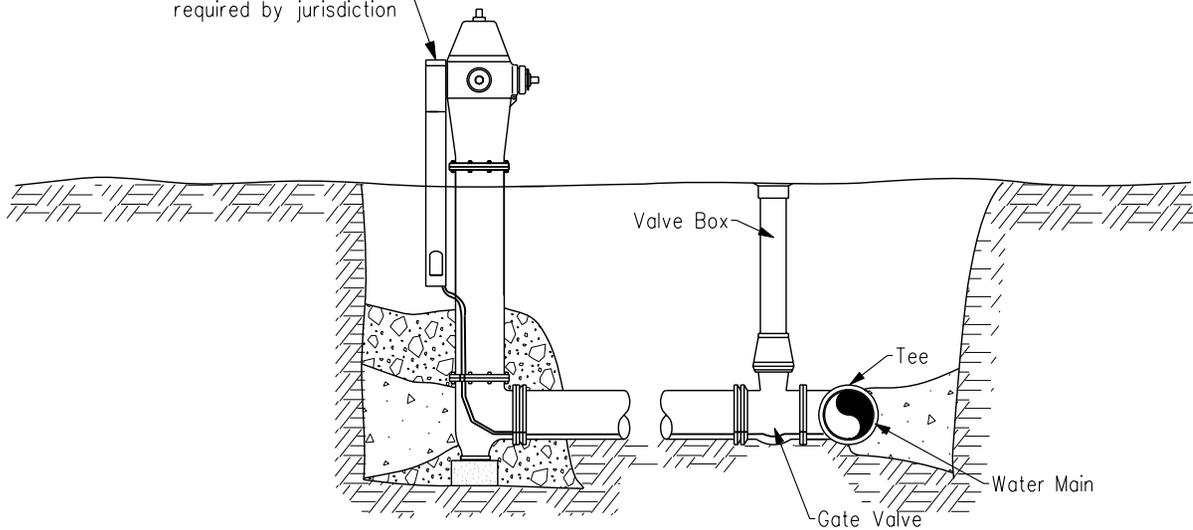

TRACER WIRE STATION AT HYDRANT

GENERAL NOTES:

Exercise care to preserve the integrity of the insulation on the tracer wire.

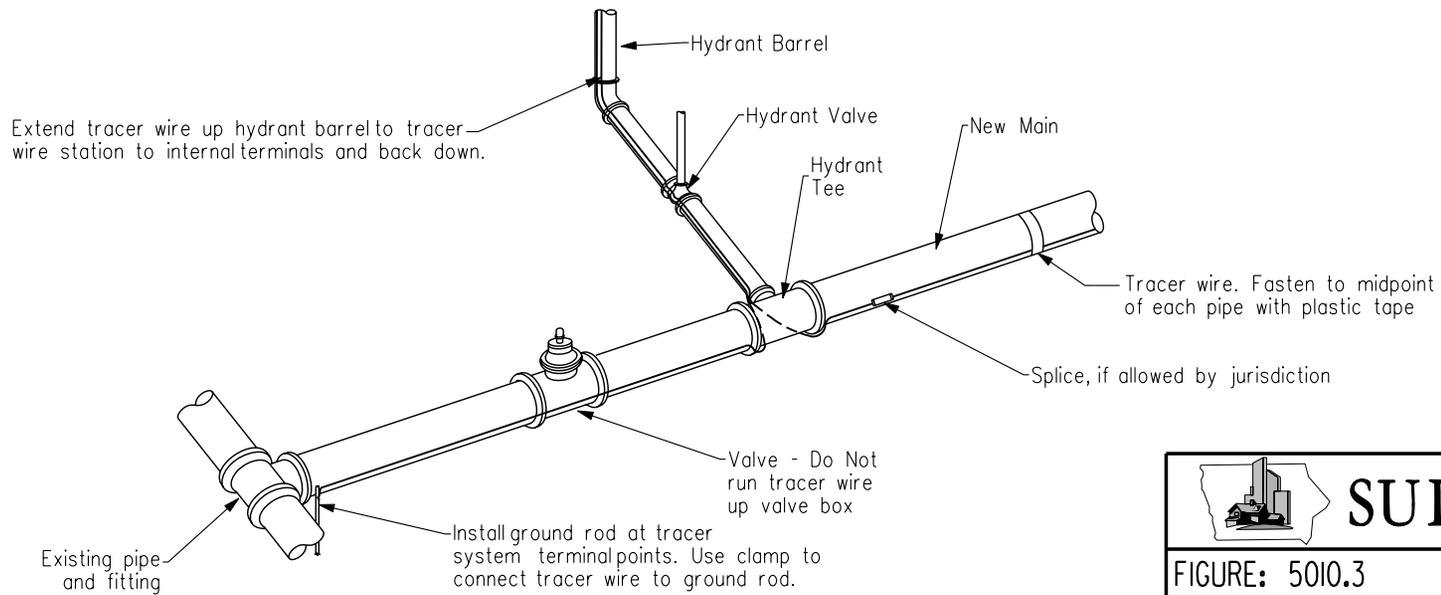

TRACER WIRE DETAIL

FIGURE: 5010.3 SHEET 1 OF 1

	SUDAS	REVISION NO. ---
		REVISION DATE 10/17/06
FIGURE: 5010.3		SHEET 1 OF 1
TRACER WIRE DETAIL		