


# ALTERNATIVE 5

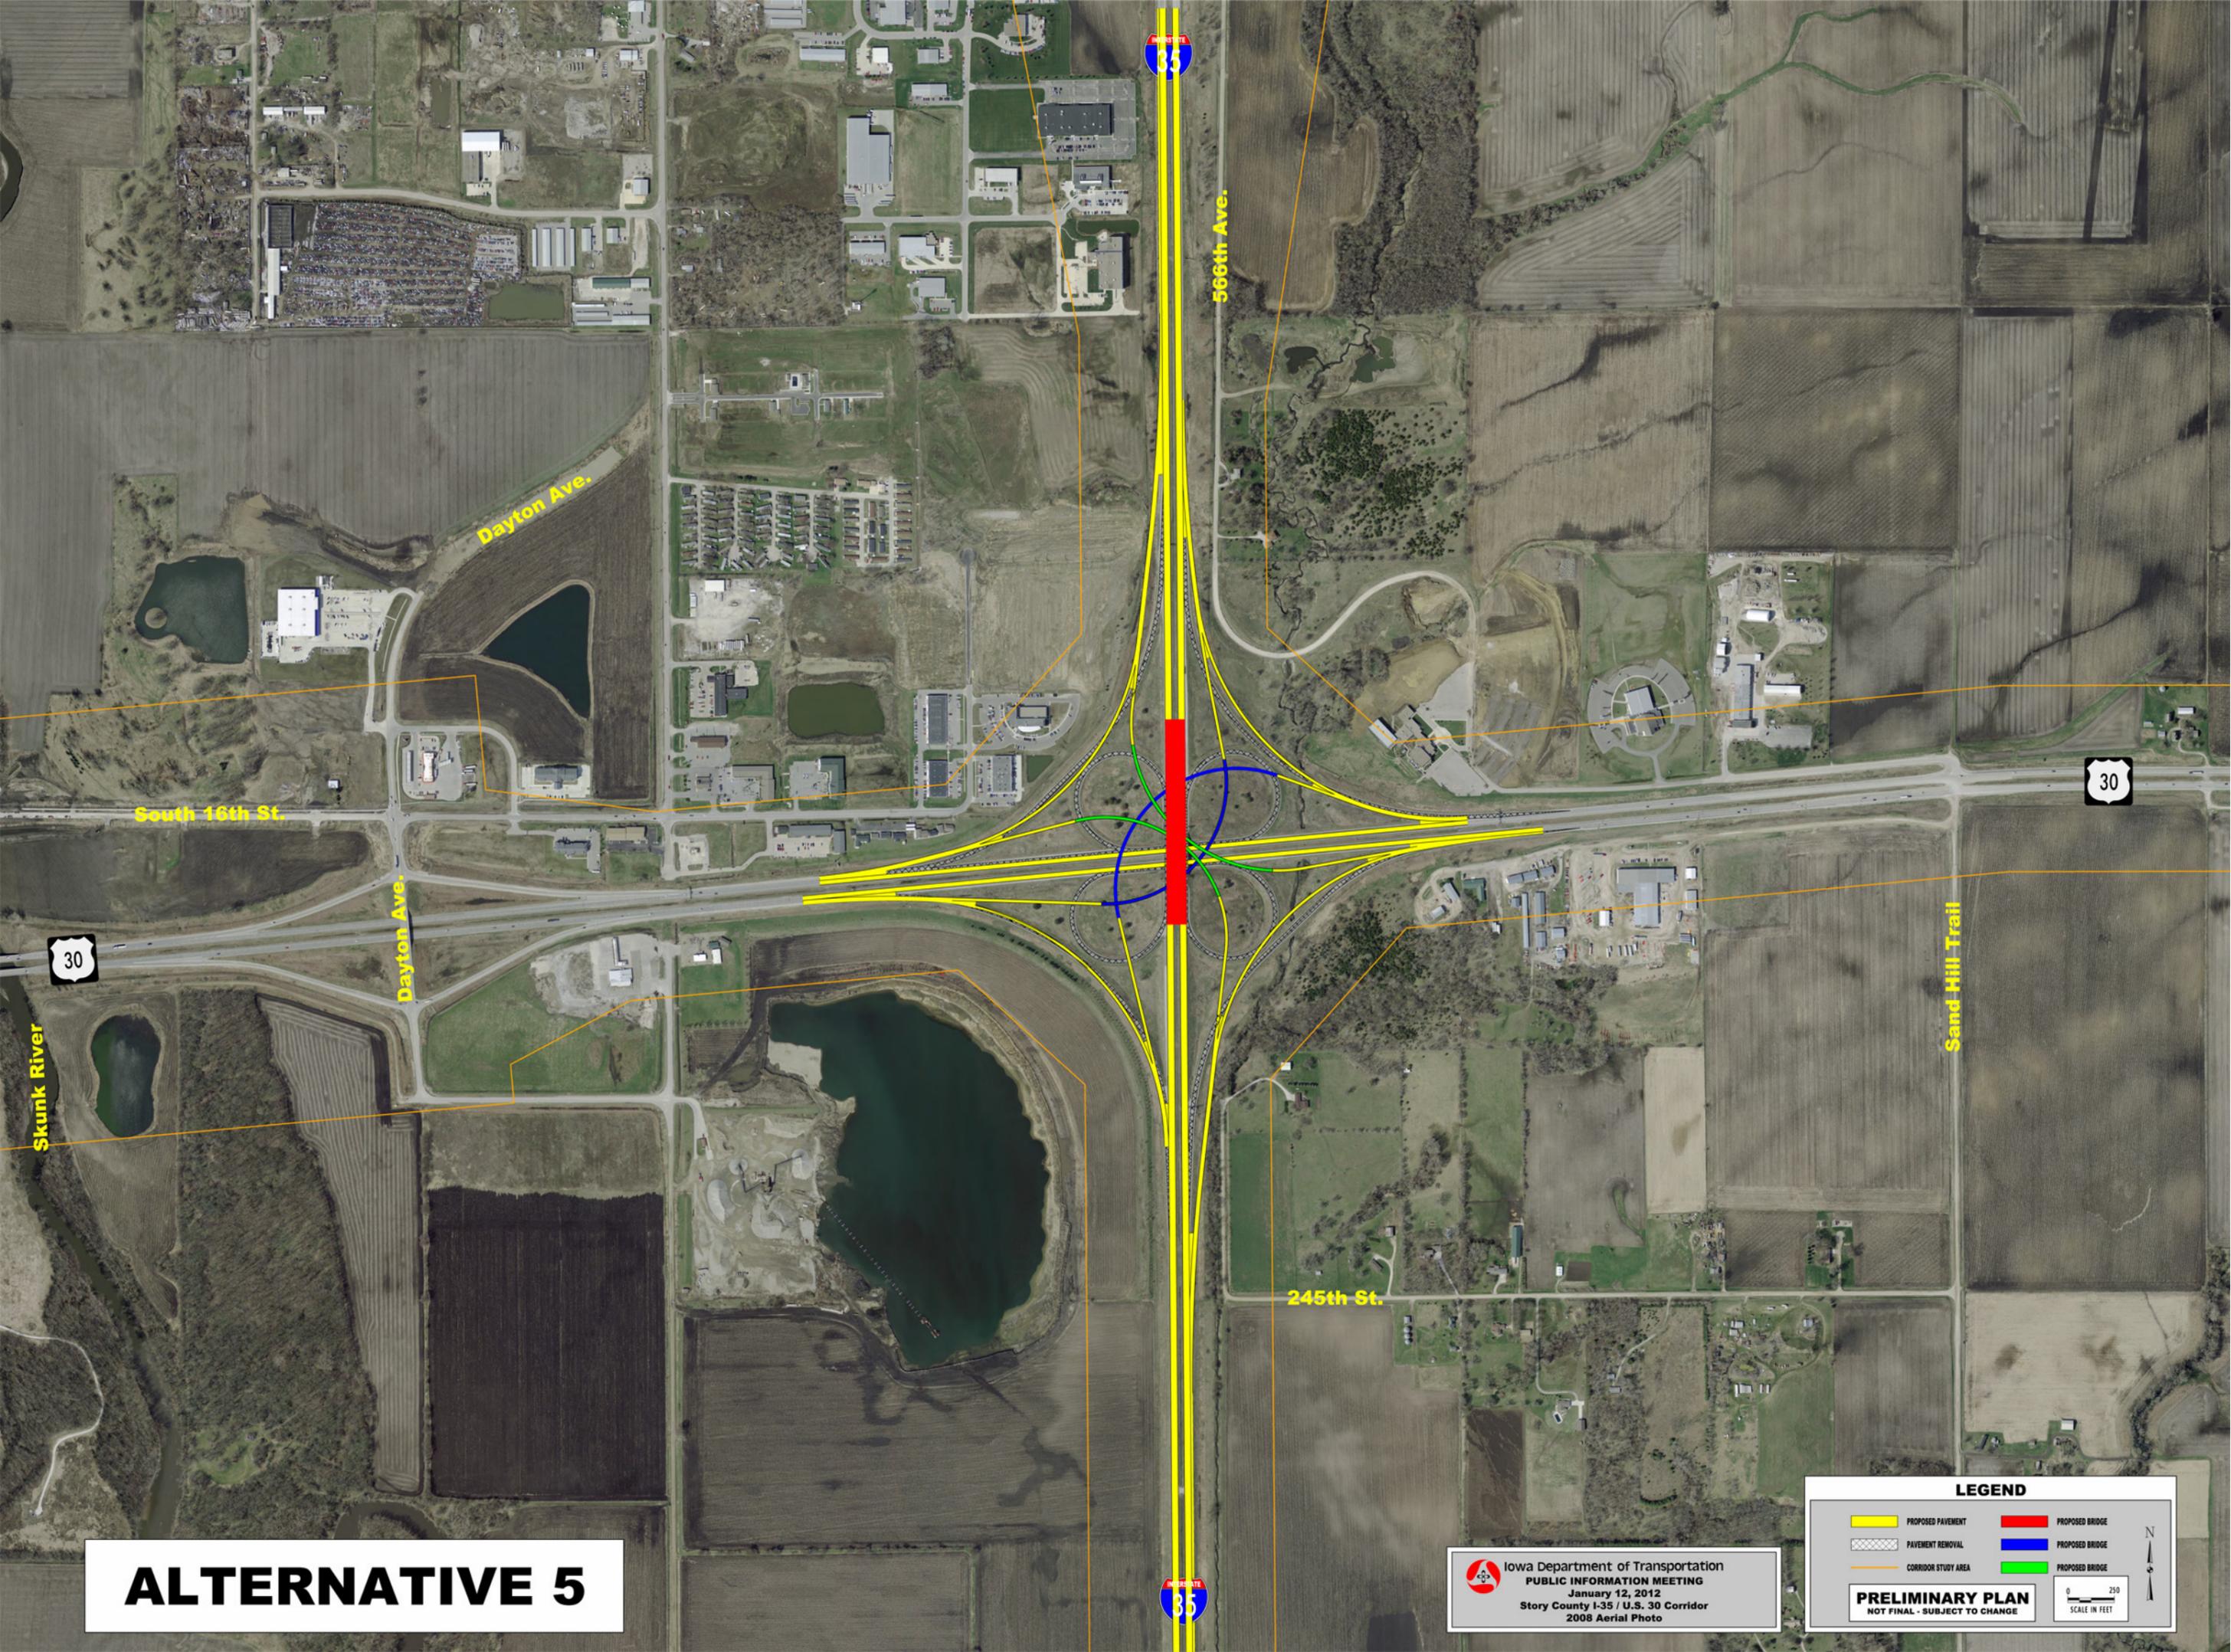

Iowa Department of Transportation  
PUBLIC INFORMATION MEETING  
January 12, 2012  
Story County I-35 / U.S. 30 Corridor  
2008 Aerial Photo

**LEGEND**

 PROPOSED PAVEMENT	 PROPOSED BRIDGE
 PAVEMENT REMOVAL	 PROPOSED BRIDGE
 CORRIDOR STUDY AREA	 PROPOSED BRIDGE

**PRELIMINARY PLAN**  
NOT FINAL - SUBJECT TO CHANGE

0 250  
SCALE IN FEET

