


IOWADOT
PUBLIC INFORMATION MEETING
 February 16, 2016
US-61 Improvements, Segment 1
From Burlington to South of Mediapolis, IA
 Project Number: NHSX-061-2(62)-3H-25
Photo - September 2014

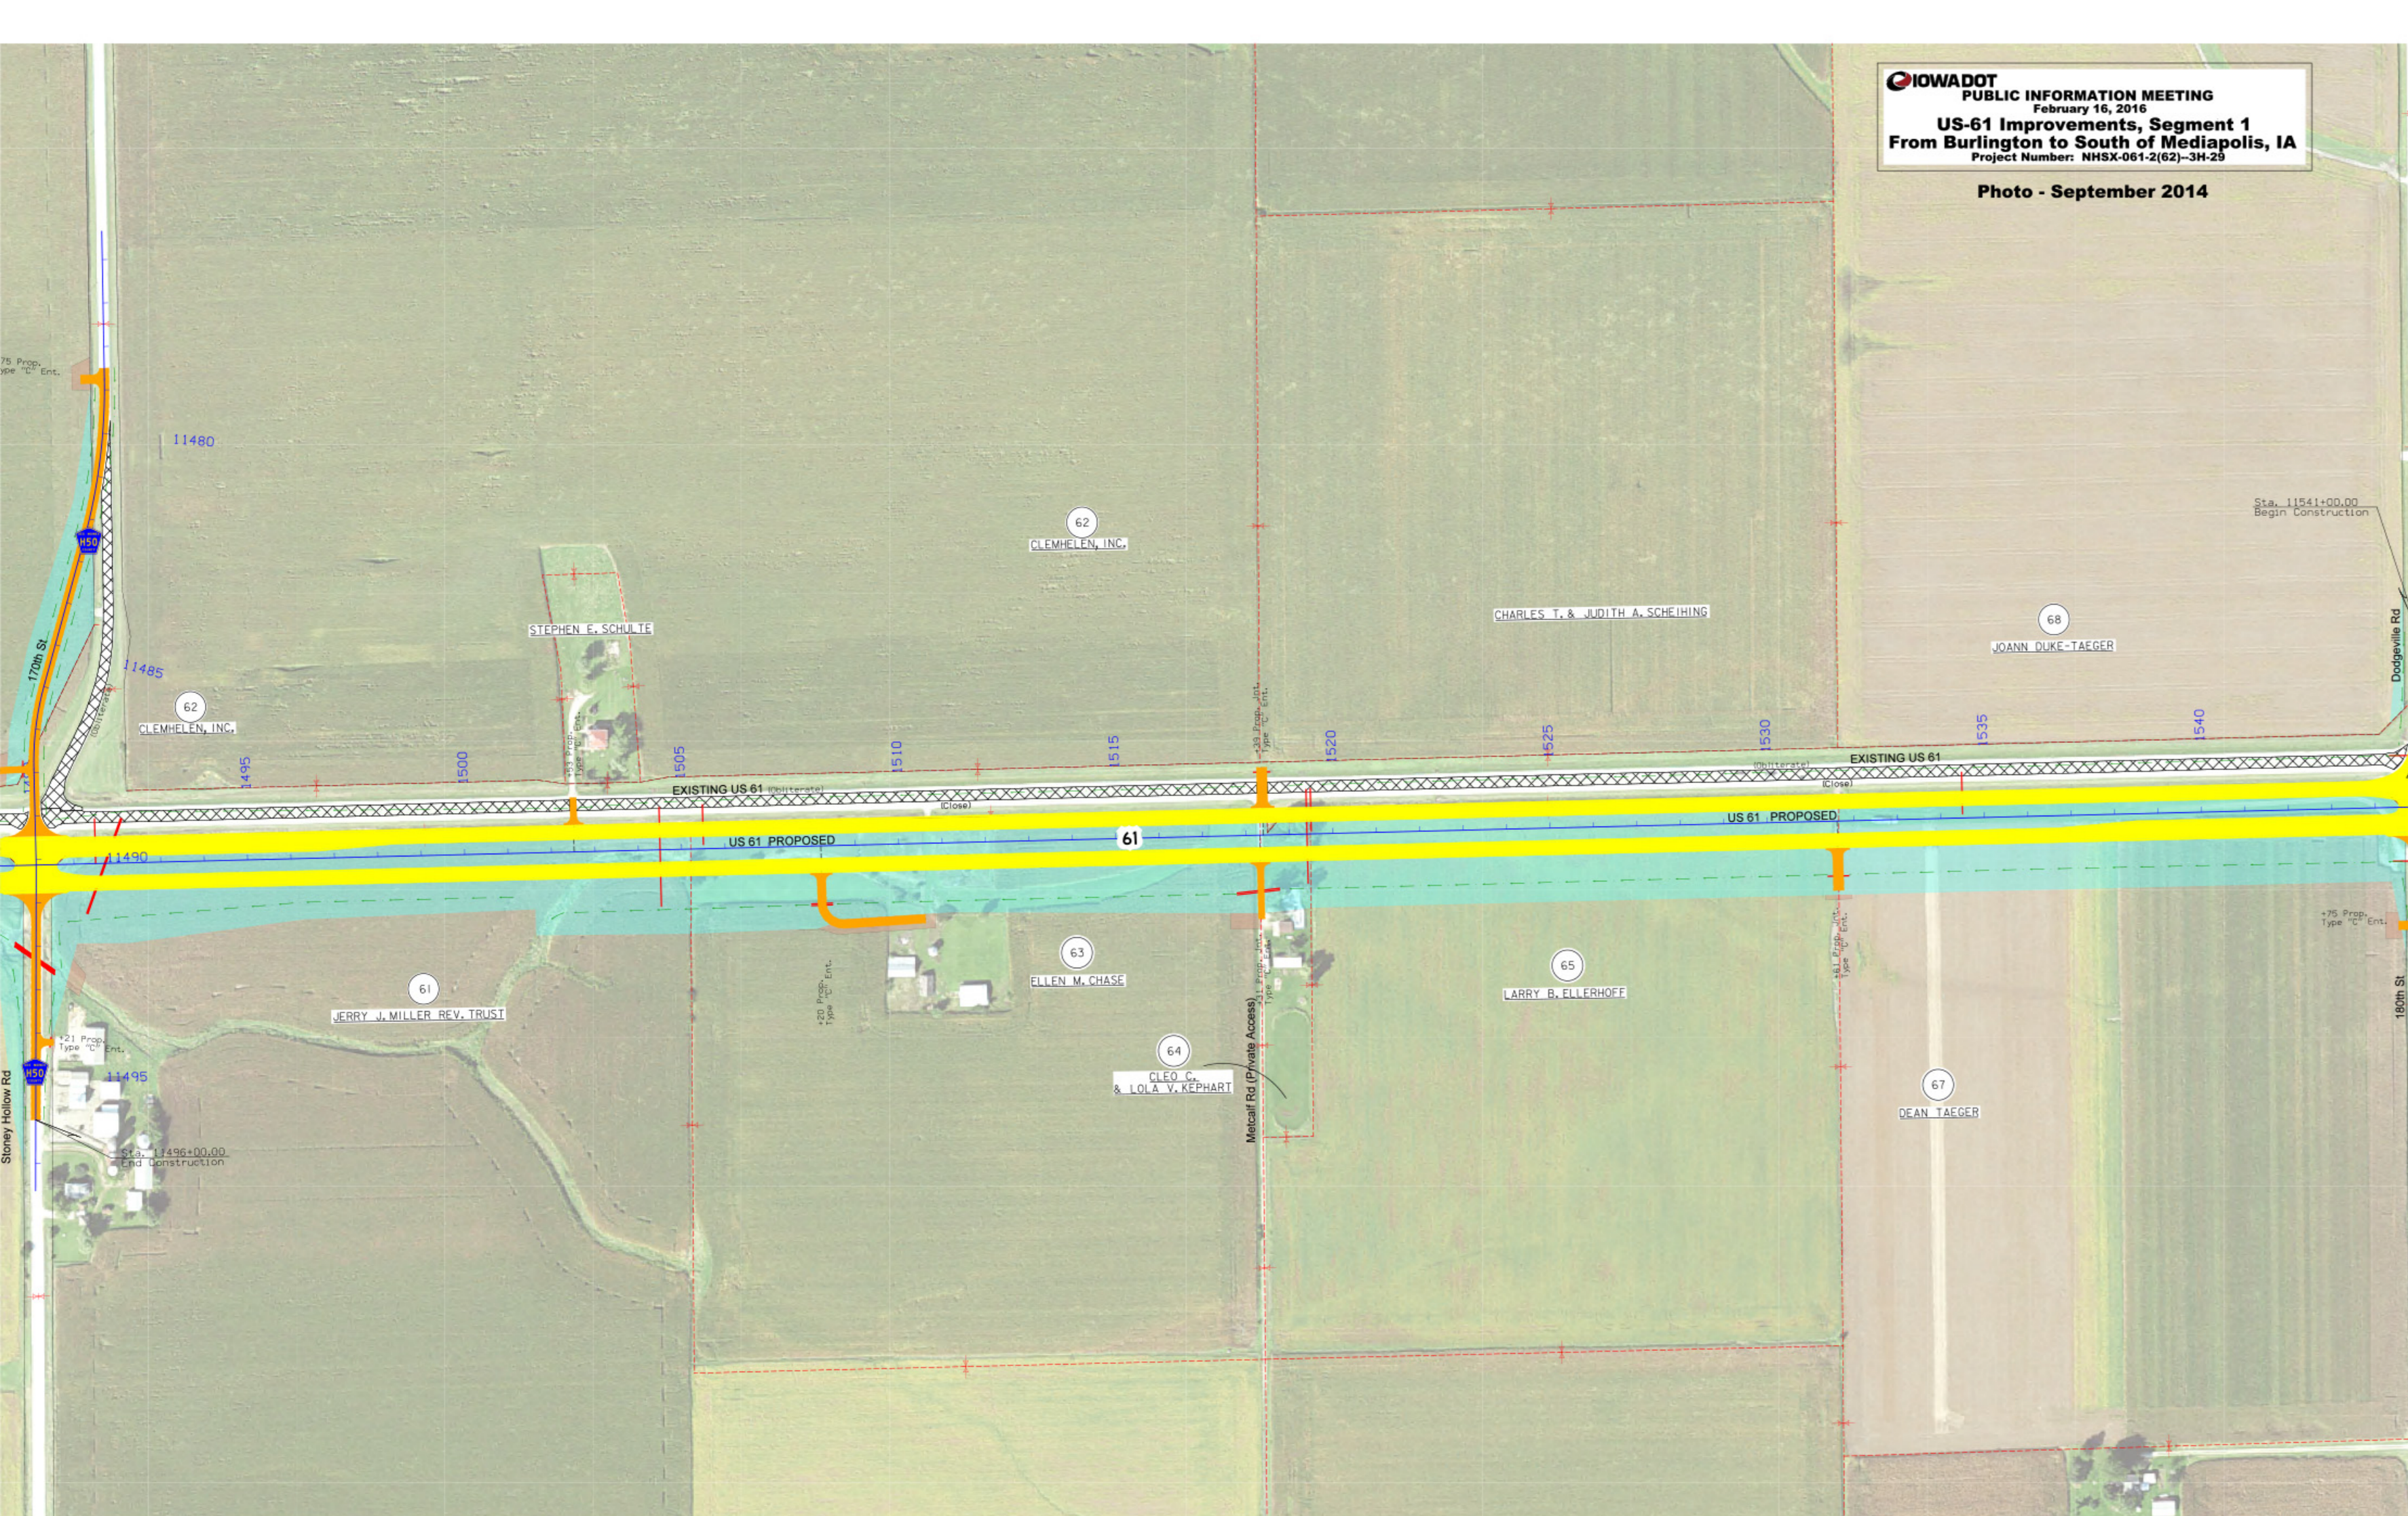


LEGEND

	PROPOSED PAVEMENT		PROPERTY LINES
	PROPOSED BRIDGES/CULVERTS		EXISTING ROW LINES
	PROPOSED GRANULAR SURFACE		DRAINAGE ARROWS
	PAVEMENT SIDEWALK/BIKEWAY		LOT LINES
	PROPOSED TEMPORARY EASEMENT		ROAD CLOSURE BARRICADES
	PROPOSED PERMANENT ACQUISITION		QUILTERRATE
	PROPOSED DETOUR		PAINTED ISLAND

PRELIMINARY PLAN
 NOT FINAL - SUBJECT TO CHANGE

0 100
 SCALE IN FEET

IOWADOT
PUBLIC INFORMATION MEETING
 February 16, 2016
US-61 Improvements, Segment 1
From Burlington to South of Mediapolis, IA
 Project Number: NHSX-061-2(62)-3H-25
Photo - September 2014

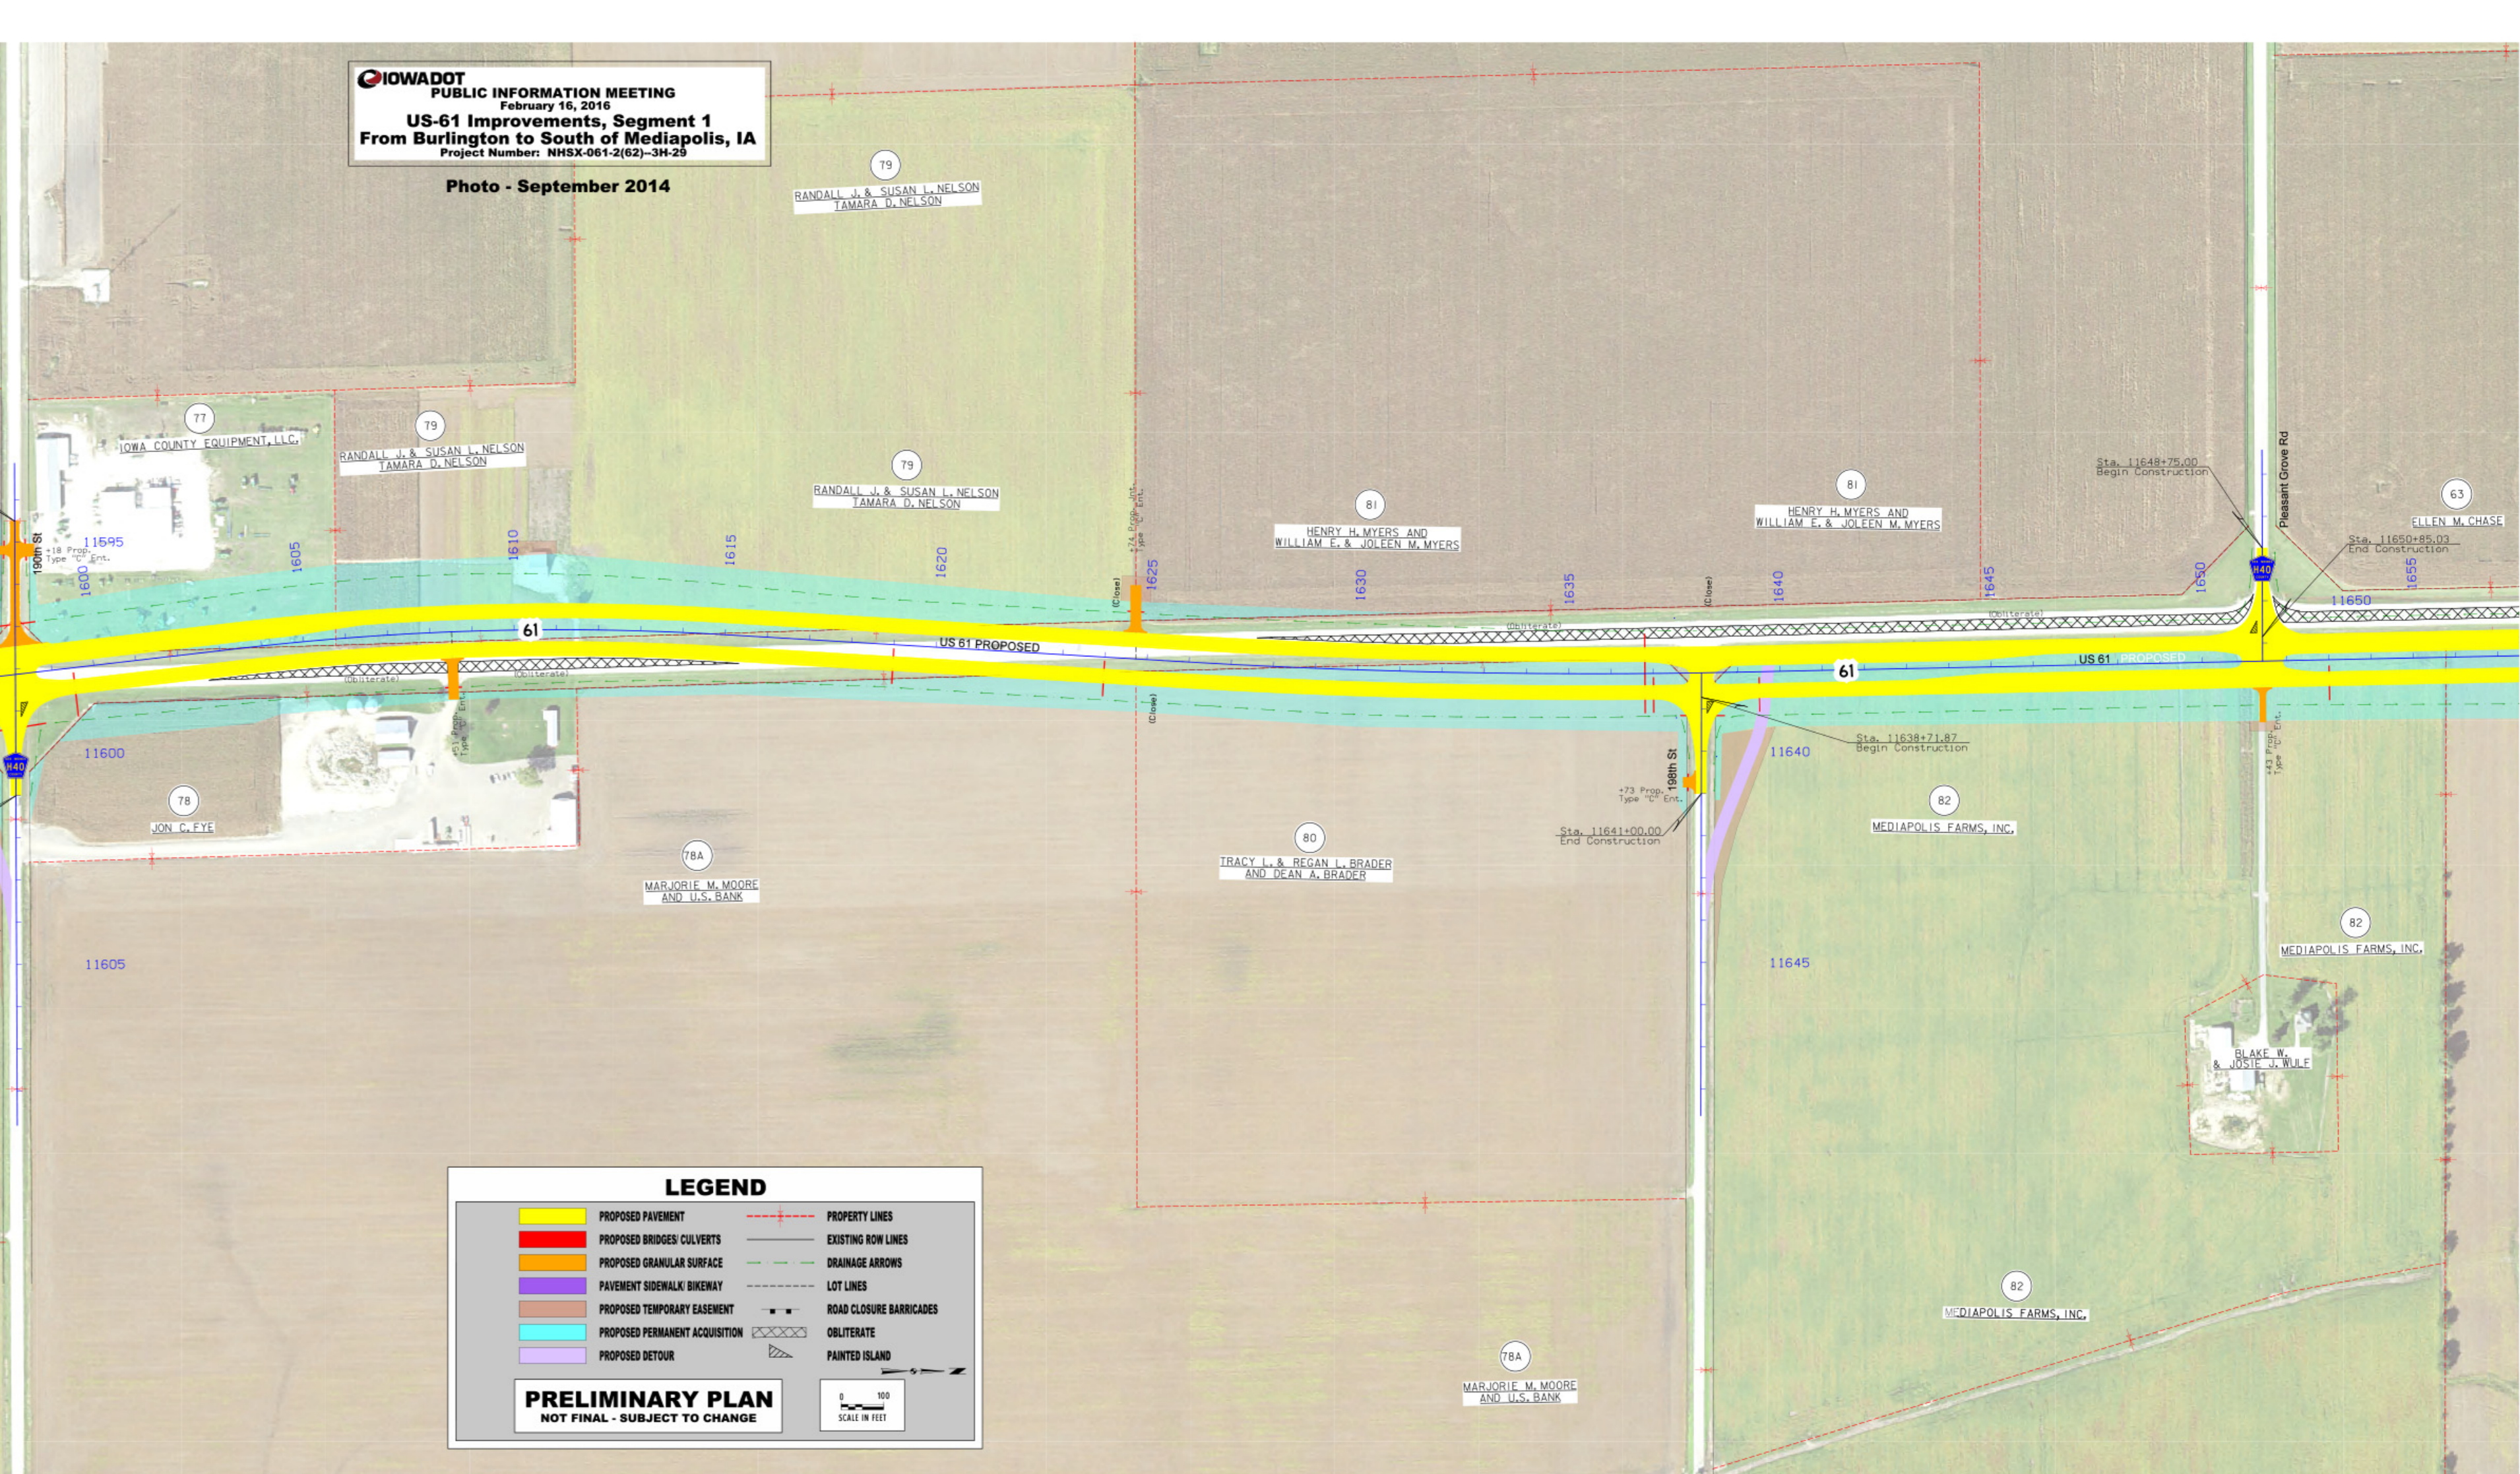

LEGEND

	PROPOSED PAVEMENT		PROPERTY LINES
	PROPOSED BRIDGES/CULVERTS		EXISTING ROW LINES
	PROPOSED GRANULAR SURFACE		DRAINAGE ARROWS
	PAVEMENT SIDEWALK/BIKEWAY		LOT LINES
	PROPOSED TEMPORARY EASEMENT		ROAD CLOSURE BARRICADES
	PROPOSED PERMANENT ACQUISITION		QUILTERRATE
	PROPOSED DETOUR		PAINTED ISLAND

PRELIMINARY PLAN
 NOT FINAL - SUBJECT TO CHANGE

0 100
 SCALE IN FEET