


Photo - 2008

Photo - 2008

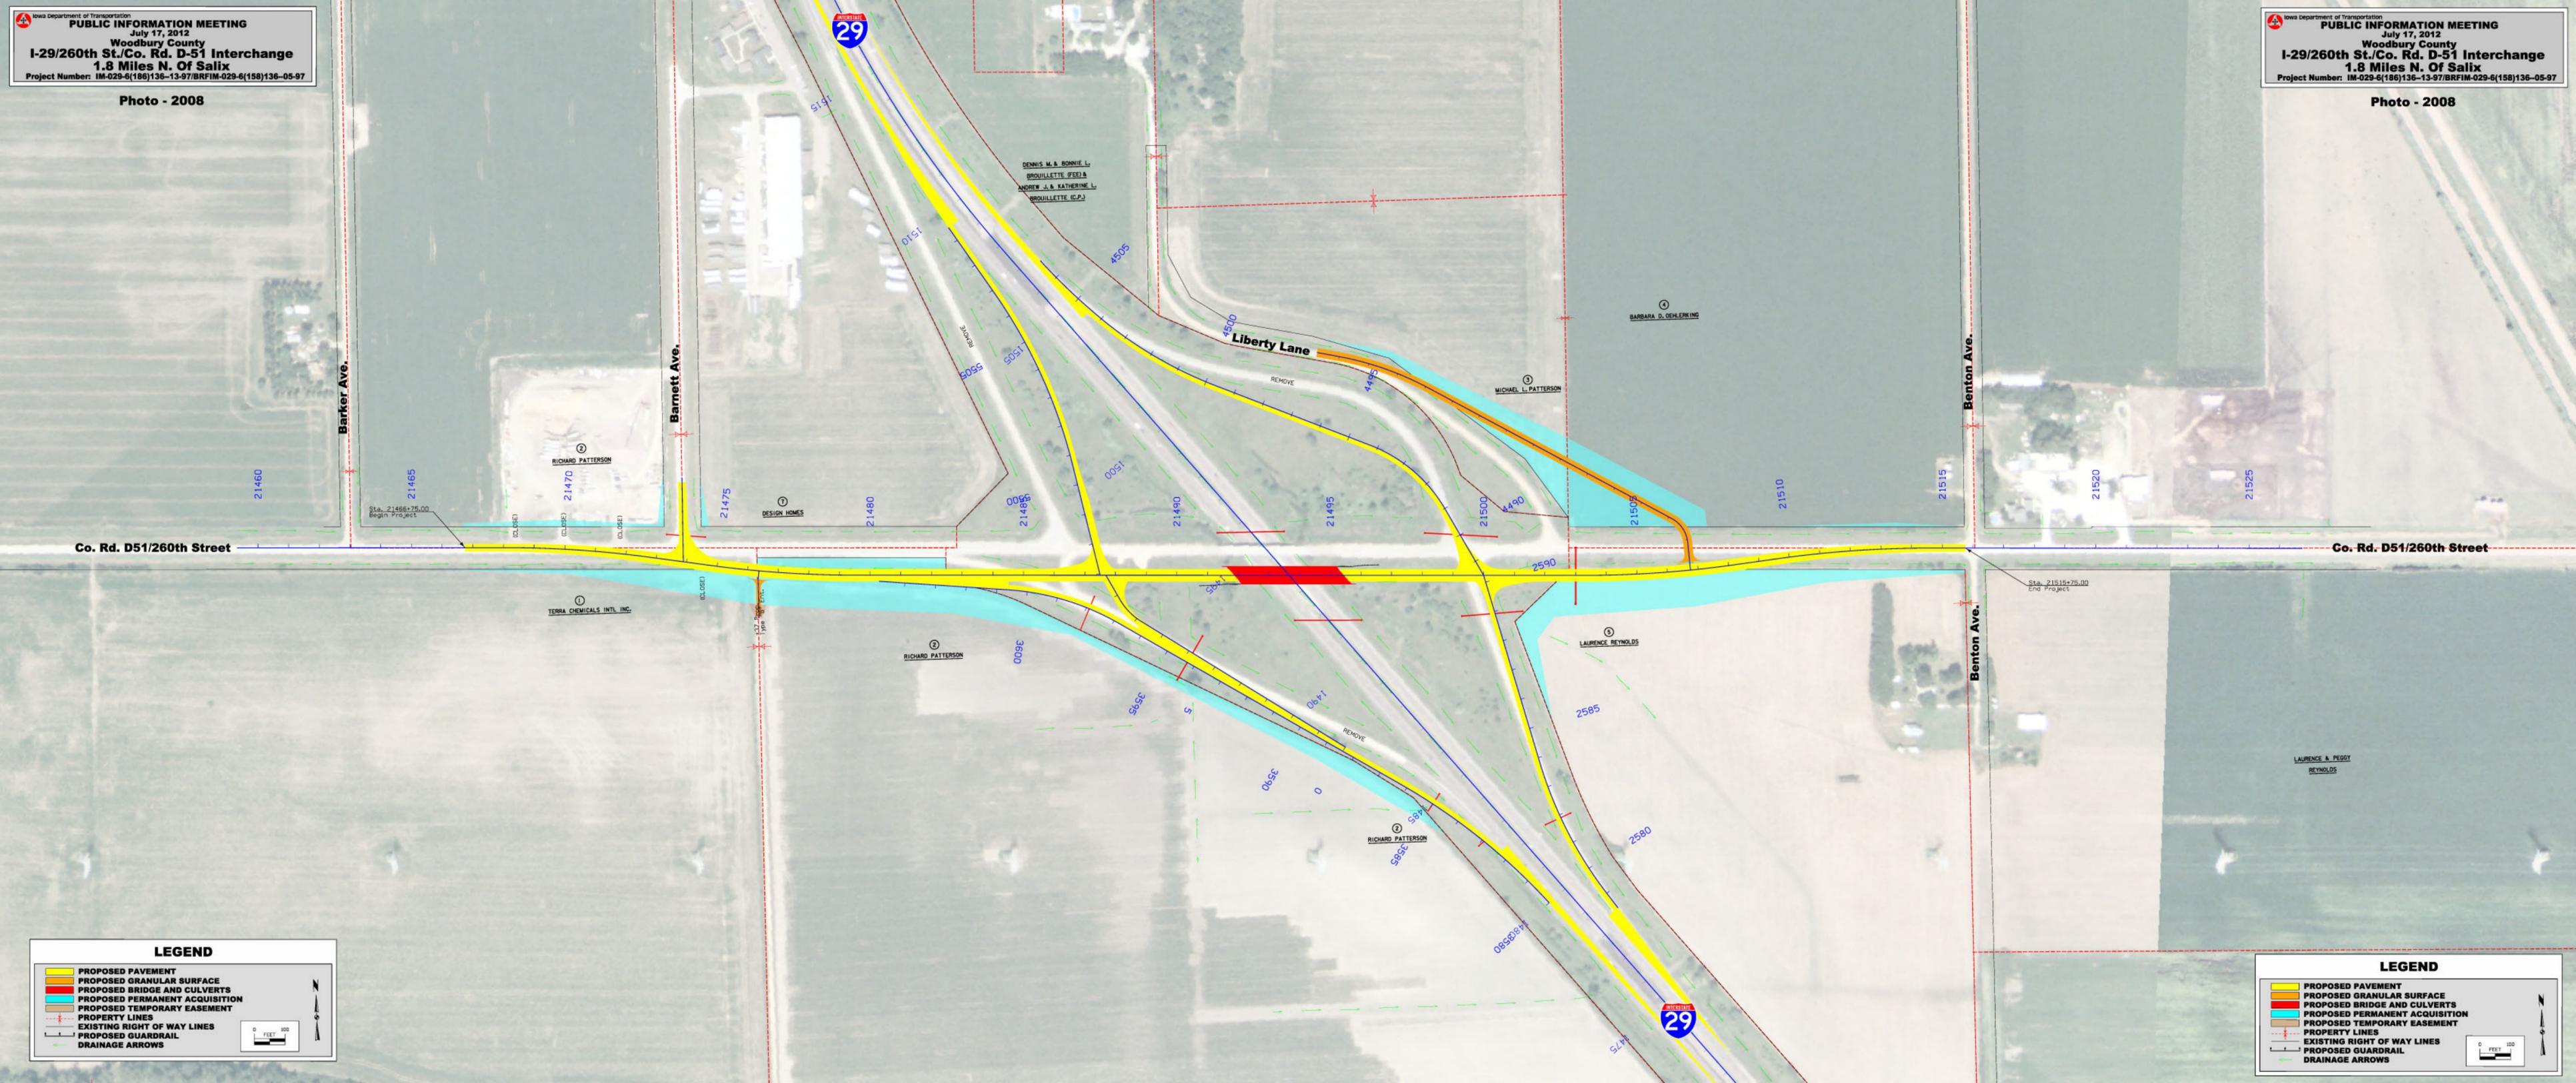

**LEGEND**

- PROPOSED PAVEMENT
- PROPOSED GRANULAR SURFACE
- PROPOSED BRIDGE AND CULVERTS
- PROPOSED PERMANENT ACQUISITION
- PROPOSED TEMPORARY EASEMENT
- PROPERTY LINES
- EXISTING RIGHT OF WAY LINES
- PROPOSED GUARDRAIL
- DRAINAGE ARROWS

0 50 100 FEET

**LEGEND**

- PROPOSED PAVEMENT
- PROPOSED GRANULAR SURFACE
- PROPOSED BRIDGE AND CULVERTS
- PROPOSED PERMANENT ACQUISITION
- PROPOSED TEMPORARY EASEMENT
- PROPERTY LINES
- EXISTING RIGHT OF WAY LINES
- PROPOSED GUARDRAIL
- DRAINAGE ARROWS

0 50 100 FEET