


Photo - April, 2010

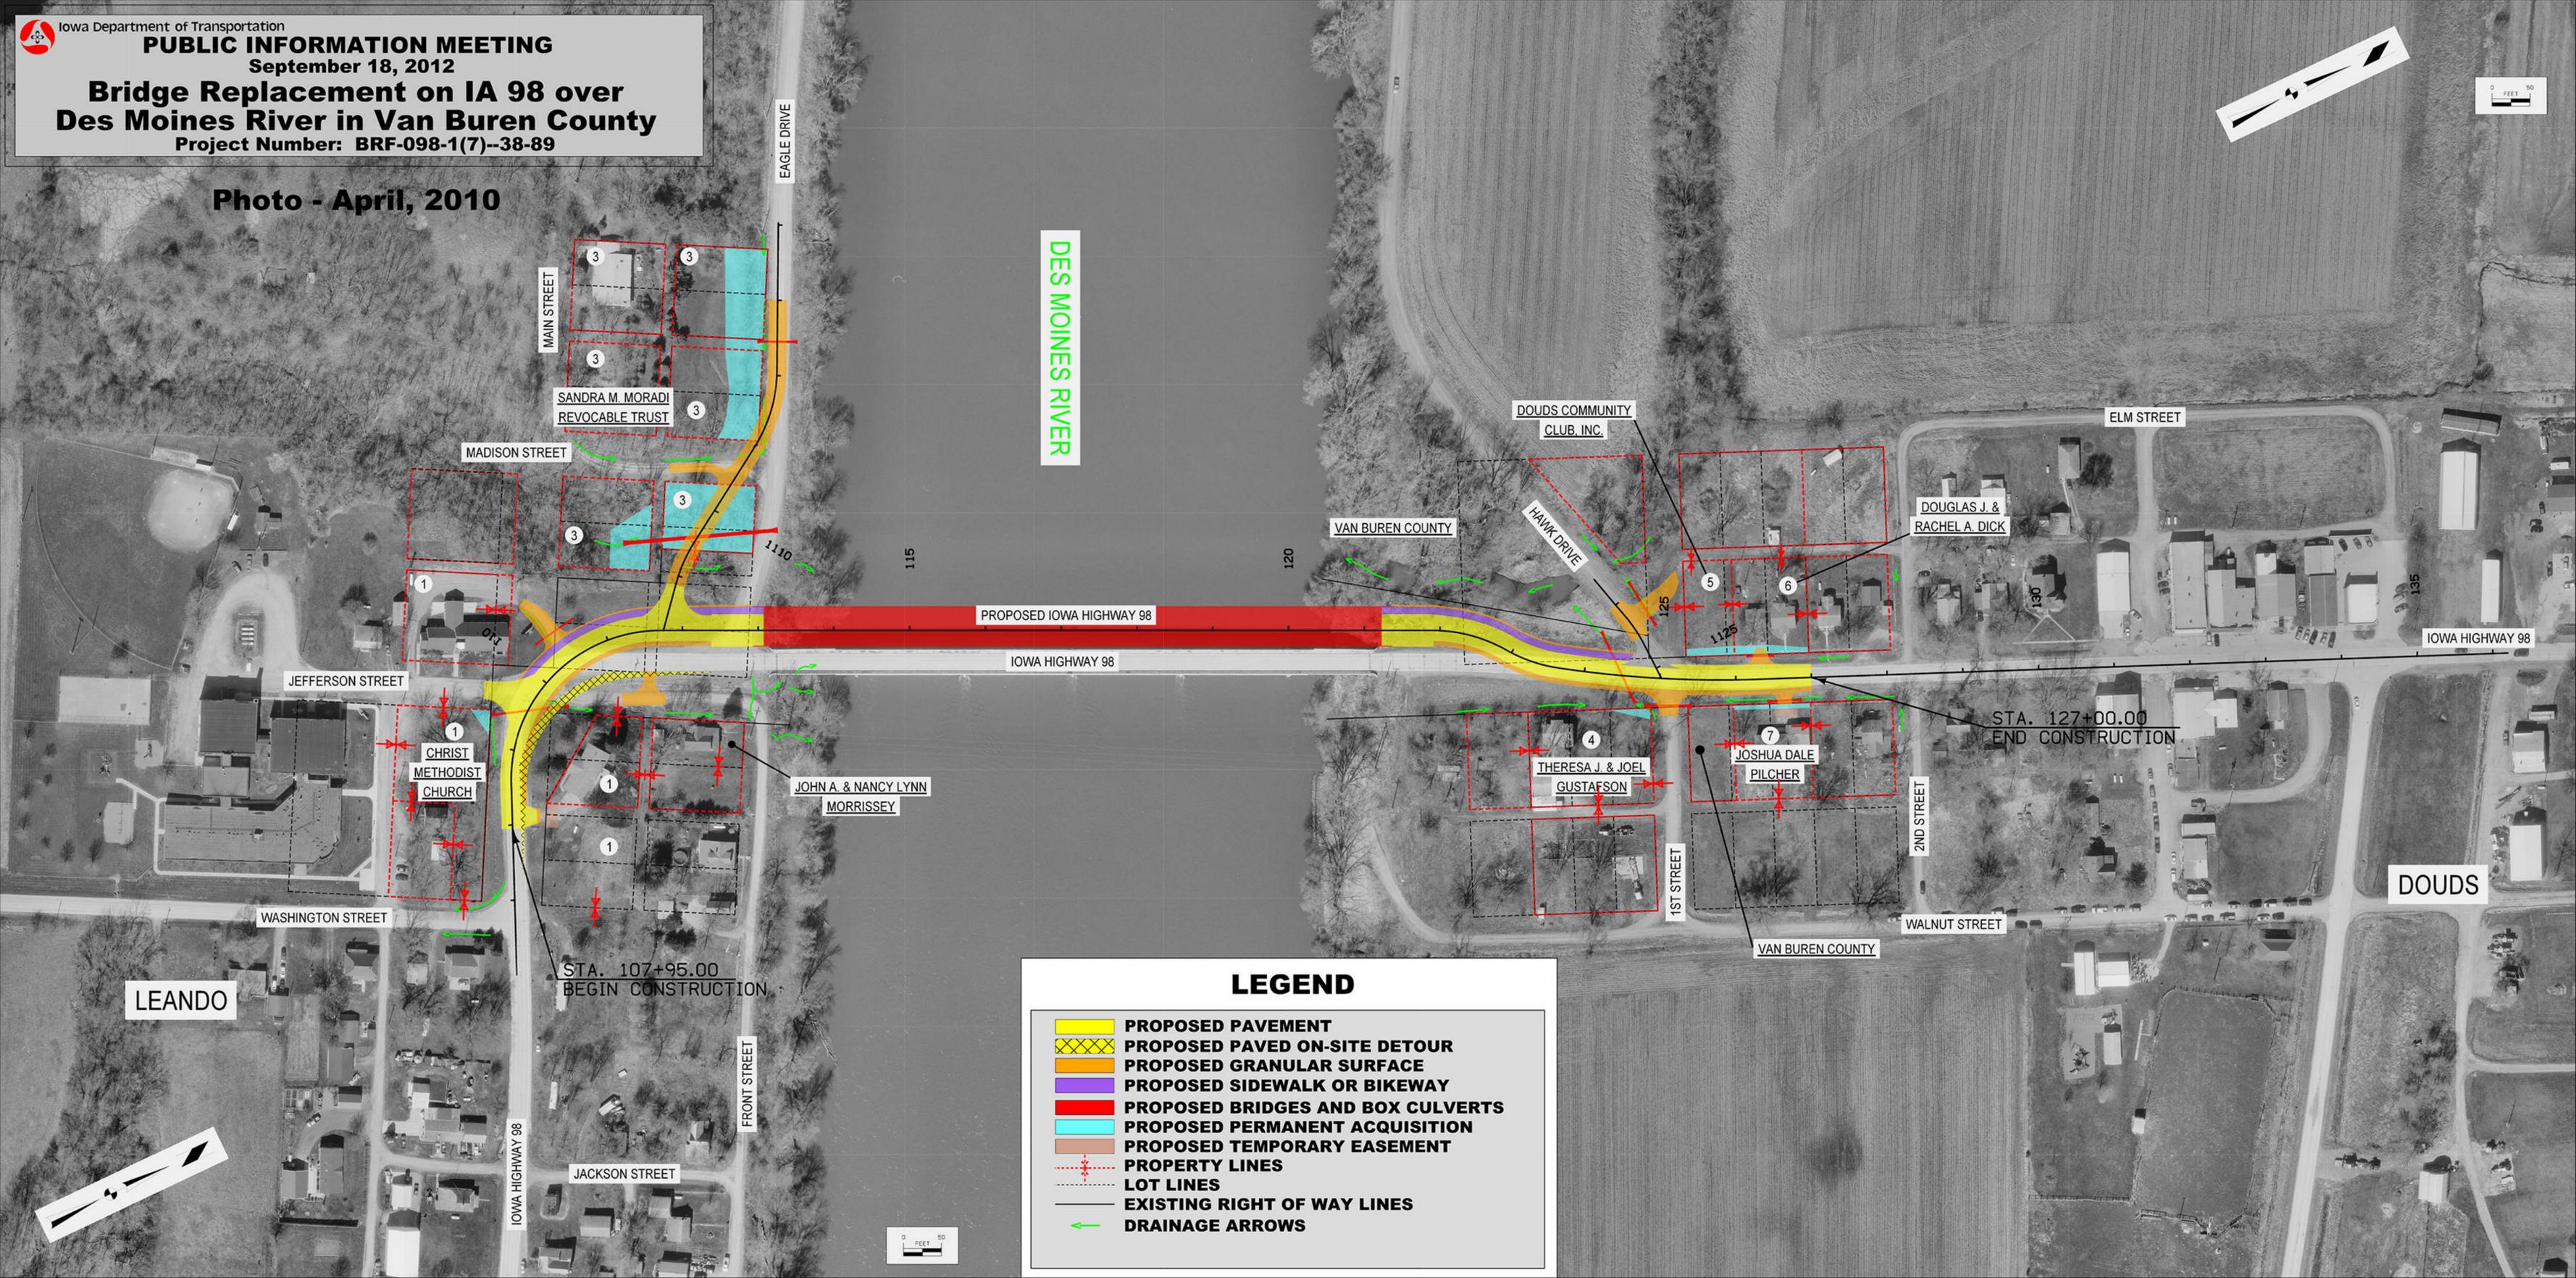

DES MOINES RIVER

LEGEND

- PROPOSED PAVEMENT
- PROPOSED PAVED ON-SITE DETOUR
- PROPOSED GRANULAR SURFACE
- PROPOSED SIDEWALK OR BIKEWAY
- PROPOSED BRIDGES AND BOX CULVERTS
- PROPOSED PERMANENT ACQUISITION
- PROPOSED TEMPORARY EASEMENT
- PROPERTY LINES
- LOT LINES
- EXISTING RIGHT OF WAY LINES
- DRAINAGE ARROWS

LEANDO

DOUDS

