


**PUBLIC INFORMATION MEETING**  
October 27, 2014

**U.S. 52 from Holy Cross to Rickardsville**

Project Numbers: STP-052-2(120)--2C-31

**Photo - 2010**

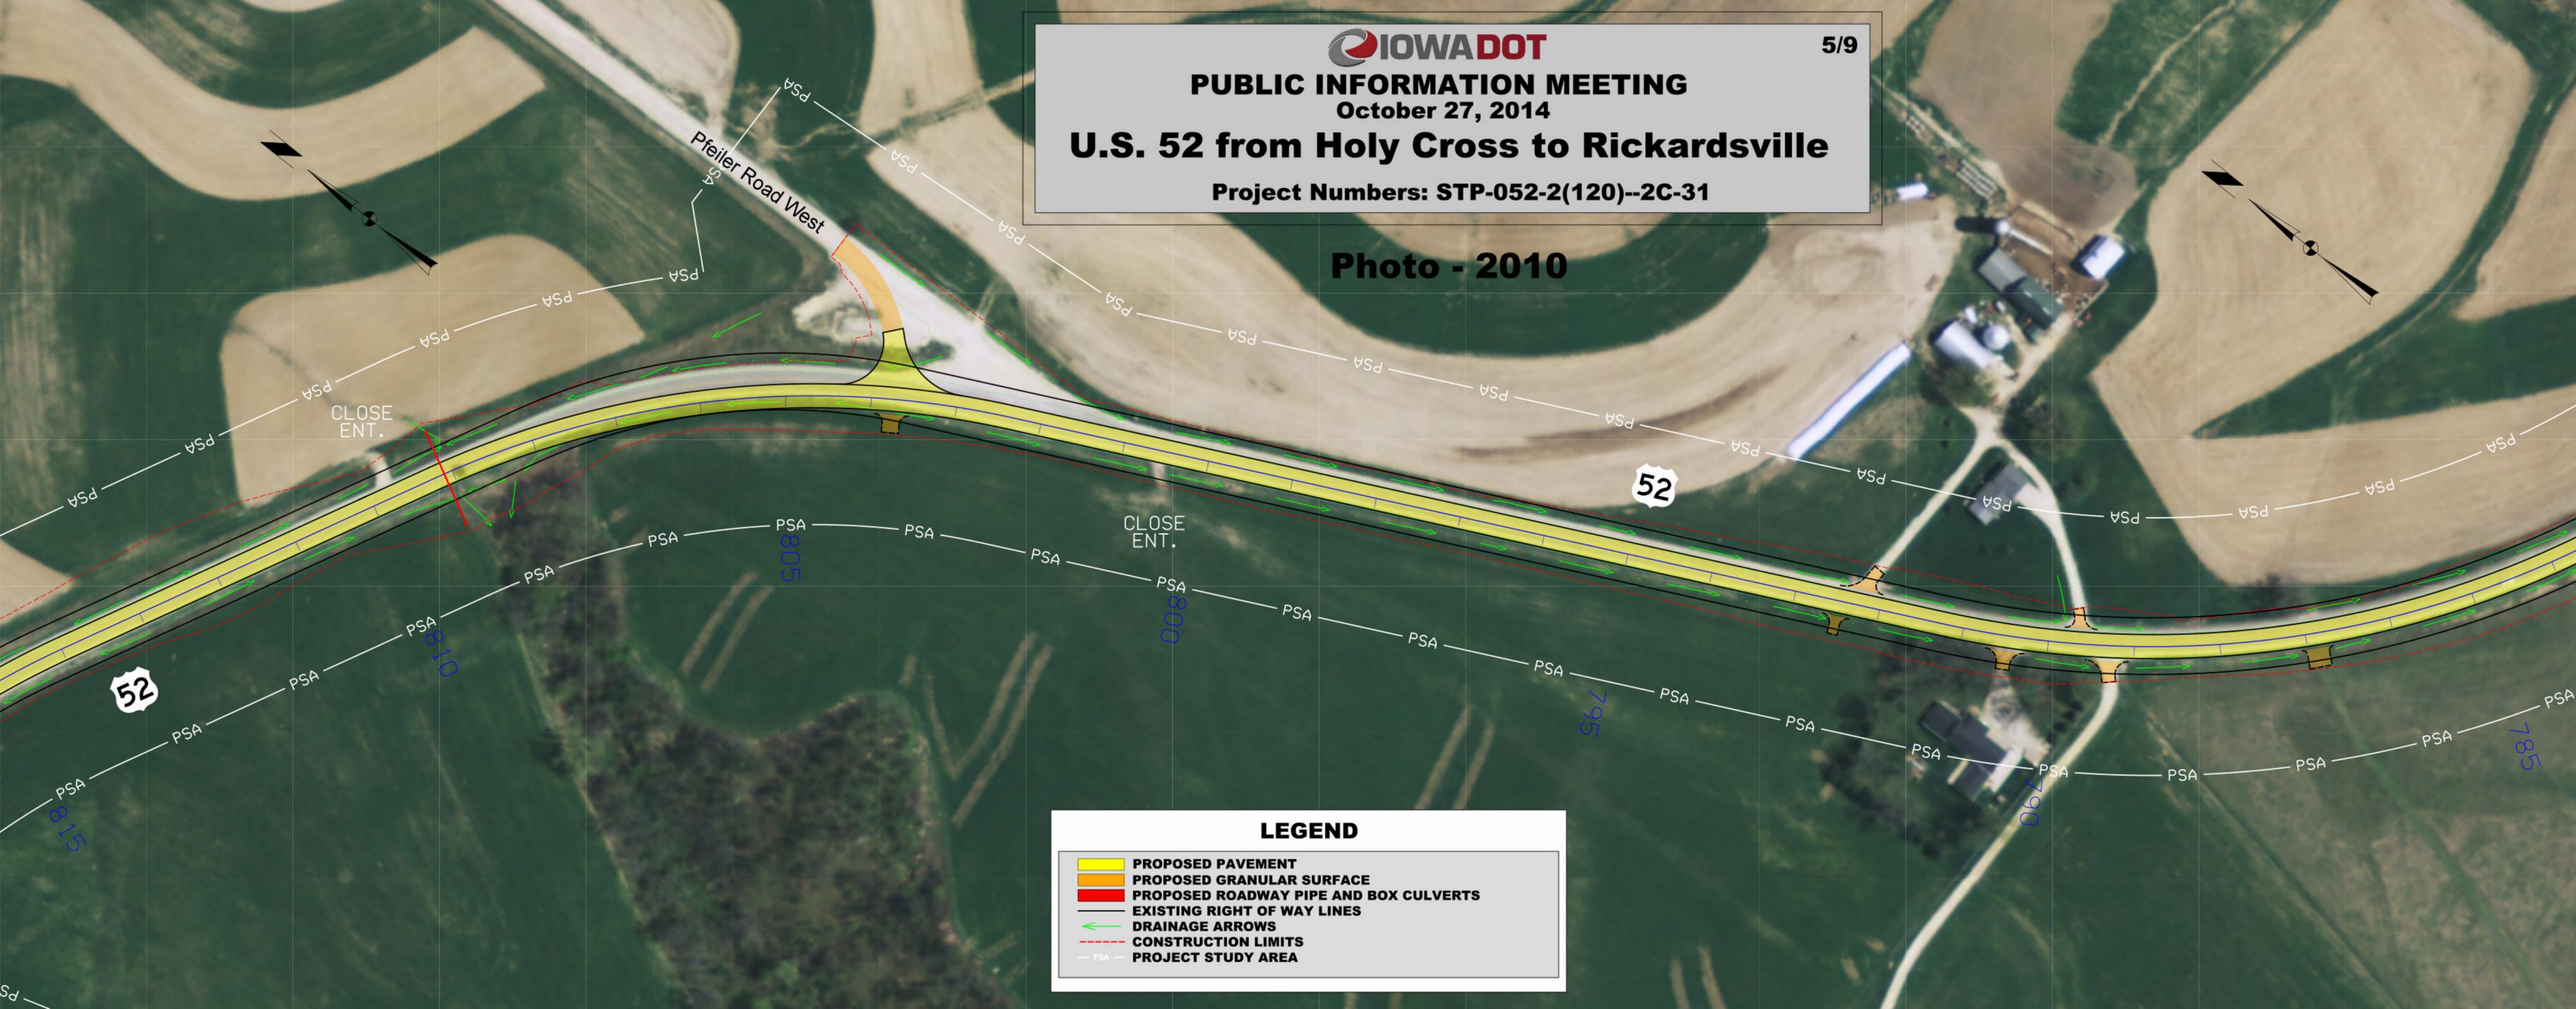

**LEGEND**

- PROPOSED PAVEMENT
- PROPOSED GRANULAR SURFACE
- PROPOSED ROADWAY PIPE AND BOX CULVERTS
- EXISTING RIGHT OF WAY LINES
- DRAINAGE ARROWS
- CONSTRUCTION LIMITS
- PROJECT STUDY AREA