



MATCHLINE SHEET 3 OF 4

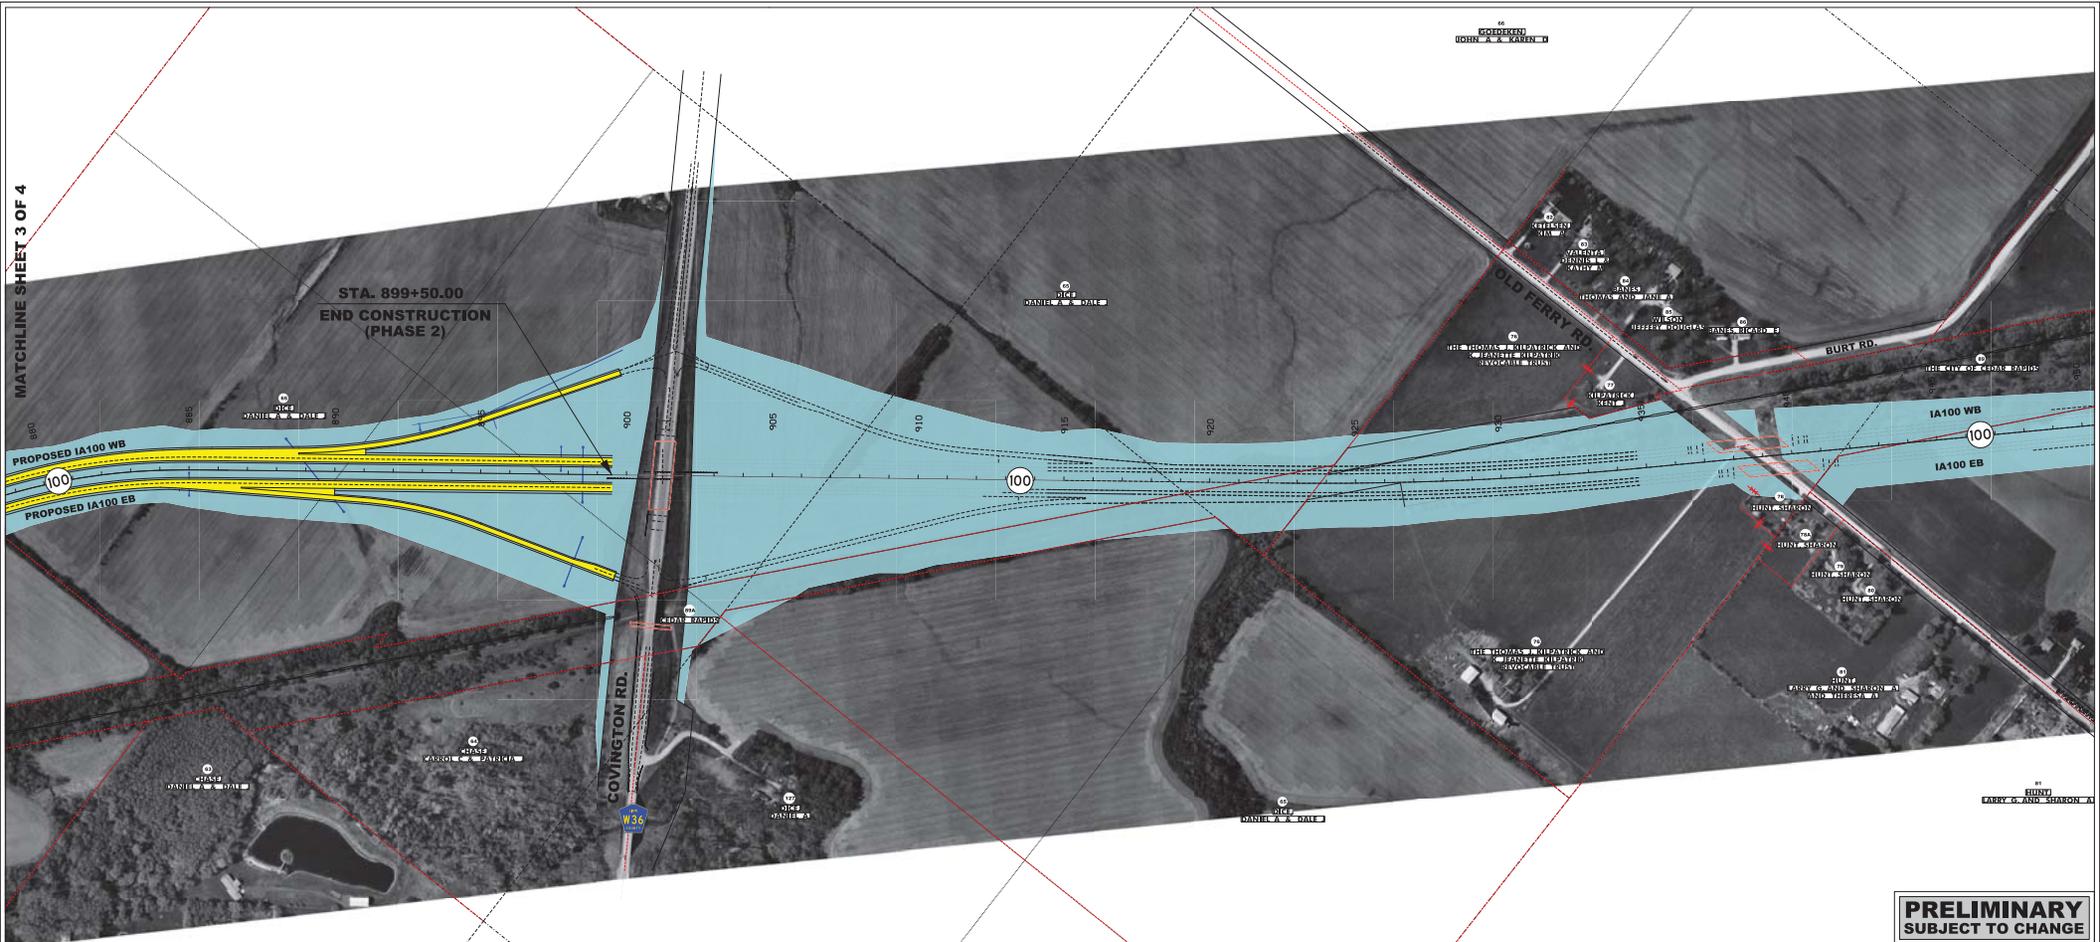

PUBLIC INFORMATION MEETING
 November 13, 2013
IA 100 - LINN COUNTY
LINCOLN HWY. (US 30) TO COVINGTON RD.
 Project Number: NRS-100-1(36)-19-07

Photo - March, 2011

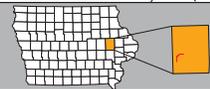

- PROPOSED PAVEMENT
- PROPOSED GRANULAR SURFACE
- PROPOSED SIDEWALK OR BIKEWAY
- PROPOSED BRIDGES AND BOX CULVERTS
- PROPOSED PERMANENT ACQUISITION
- PROPOSED PERMANENT EASEMENT
- PROPOSED TEMPORARY EASEMENT

LEGEND

- PROPOSED RETAINING WALL
- PROPERTY LINES
- LOT LINES
- EXISTING RIGHT OF WAY LINES
- CORPORATE LINES
- PROPOSED GUARDRAIL
- DRAINAGE FLOW DIRECTION



PRELIMINARY
SUBJECT TO CHANGE

