


# LEGEND

- PROPOSED PAVEMENT
- PROPOSED PAVED SHOULDERS
- PROPOSED GRANULAR SURFACE
- PROPOSED SIDEWALK
- PROPERTY LINES
- LOT LINES
- EXISTING RIGHT OF WAY LINES
- DRAINAGE ARROWS
- FUTURE BUILDING or DRAINAGE PIPE
- TEMPORARY EASEMENT
- PERMANENT ACQUISITION
- SAWCUT LINE

Iowa Department of Transportation  
**PUBLIC INFORMATION MEETING**  
November 29, 2011  
**US 75 in Merrill, IA**  
Plymouth County  
Project Number: NHSN-075-2(80)-2R-75

Photo - April 2006

# CITY OF MERRILL

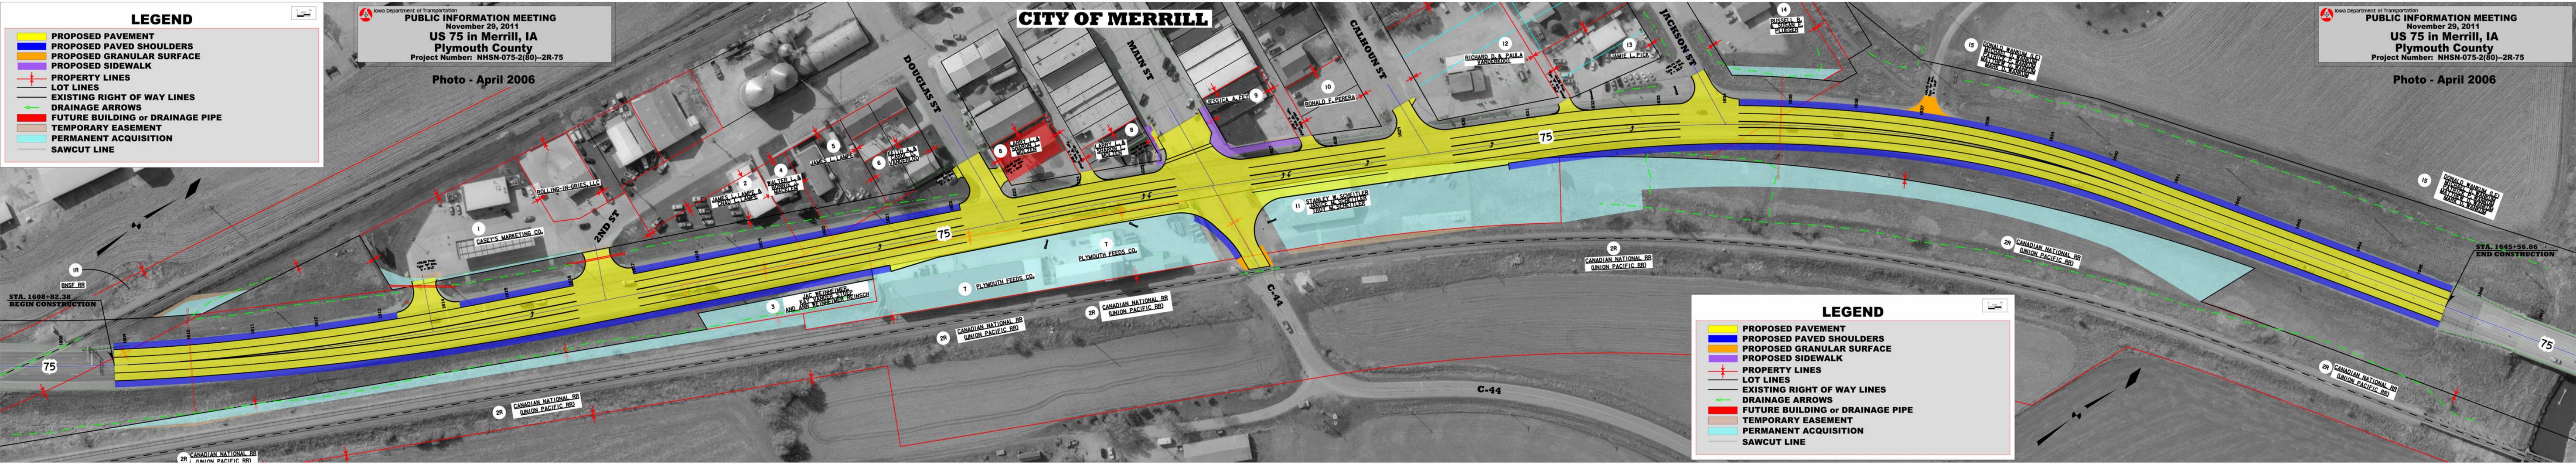

# LEGEND

- PROPOSED PAVEMENT
- PROPOSED PAVED SHOULDERS
- PROPOSED GRANULAR SURFACE
- PROPOSED SIDEWALK
- PROPERTY LINES
- LOT LINES
- EXISTING RIGHT OF WAY LINES
- DRAINAGE ARROWS
- FUTURE BUILDING or DRAINAGE PIPE
- TEMPORARY EASEMENT
- PERMANENT ACQUISITION
- SAWCUT LINE

Iowa Department of Transportation  
**PUBLIC INFORMATION MEETING**  
November 29, 2011  
**US 75 in Merrill, IA**  
Plymouth County  
Project Number: NHSN-075-2(80)-2R-75

Photo - April 2006