
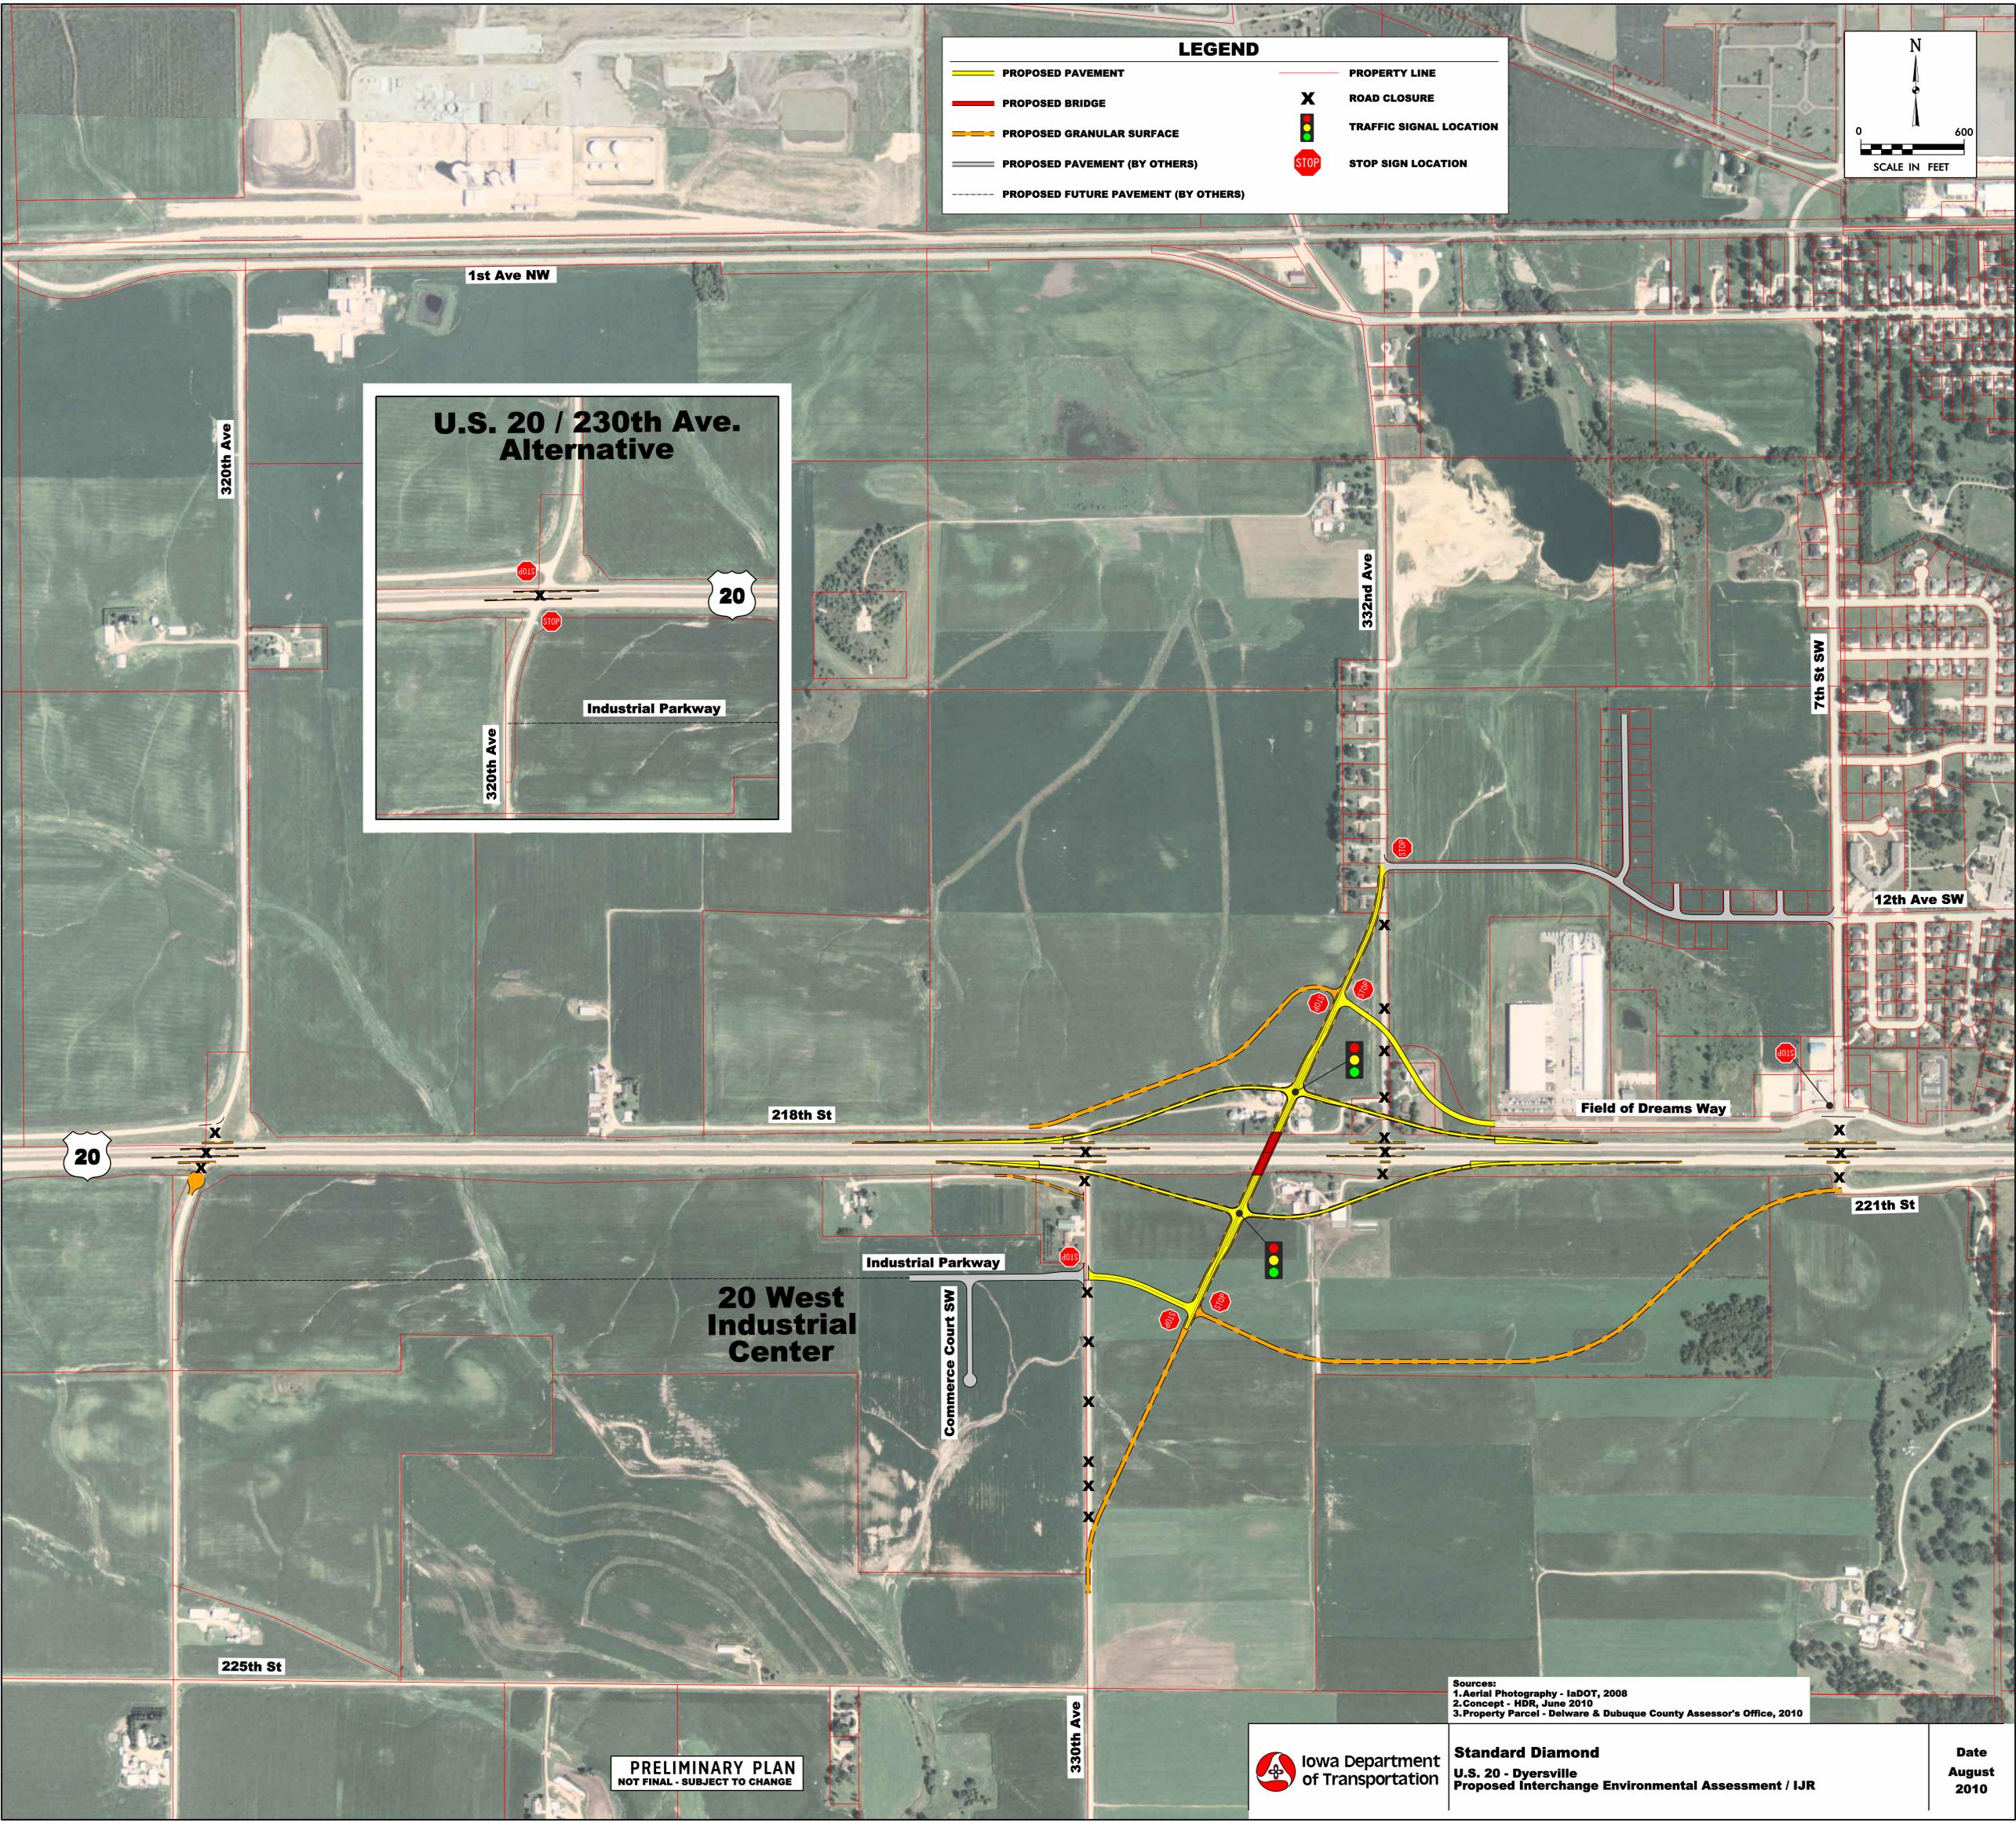


LEGEND

 PROPOSED PAVEMENT	 PROPERTY LINE
 PROPOSED BRIDGE	 ROAD CLOSURE
 PROPOSED GRANULAR SURFACE	 TRAFFIC SIGNAL LOCATION
 PROPOSED PAVEMENT (BY OTHERS)	 STOP SIGN LOCATION
 PROPOSED FUTURE PAVEMENT (BY OTHERS)	

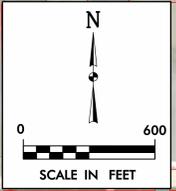

Sources:
 1. Aerial Photography - IaDOT, 2008
 2. Concept - HDR, June 2010
 3. Property Parcel - Delaware & Dubuque County Assessor's Office, 2010

PRELIMINARY PLAN
 NOT FINAL - SUBJECT TO CHANGE



Standard Diamond
 U.S. 20 - Dyersville
 Proposed Interchange Environmental Assessment / IJR

Date
 August
 2010