



- NOTES**
1. REMOVE OVERHEAD DOORS, OPERATORS, AND CONTROLS AND PROVIDE TO OWNER.
 2. REMOVE EXISTING HOLLOW METAL EXTERIOR SWING ENTRY DOOR, FRAME, AND HARDWARE FOR REUSE AT NEW WALL PANEL OPENING.

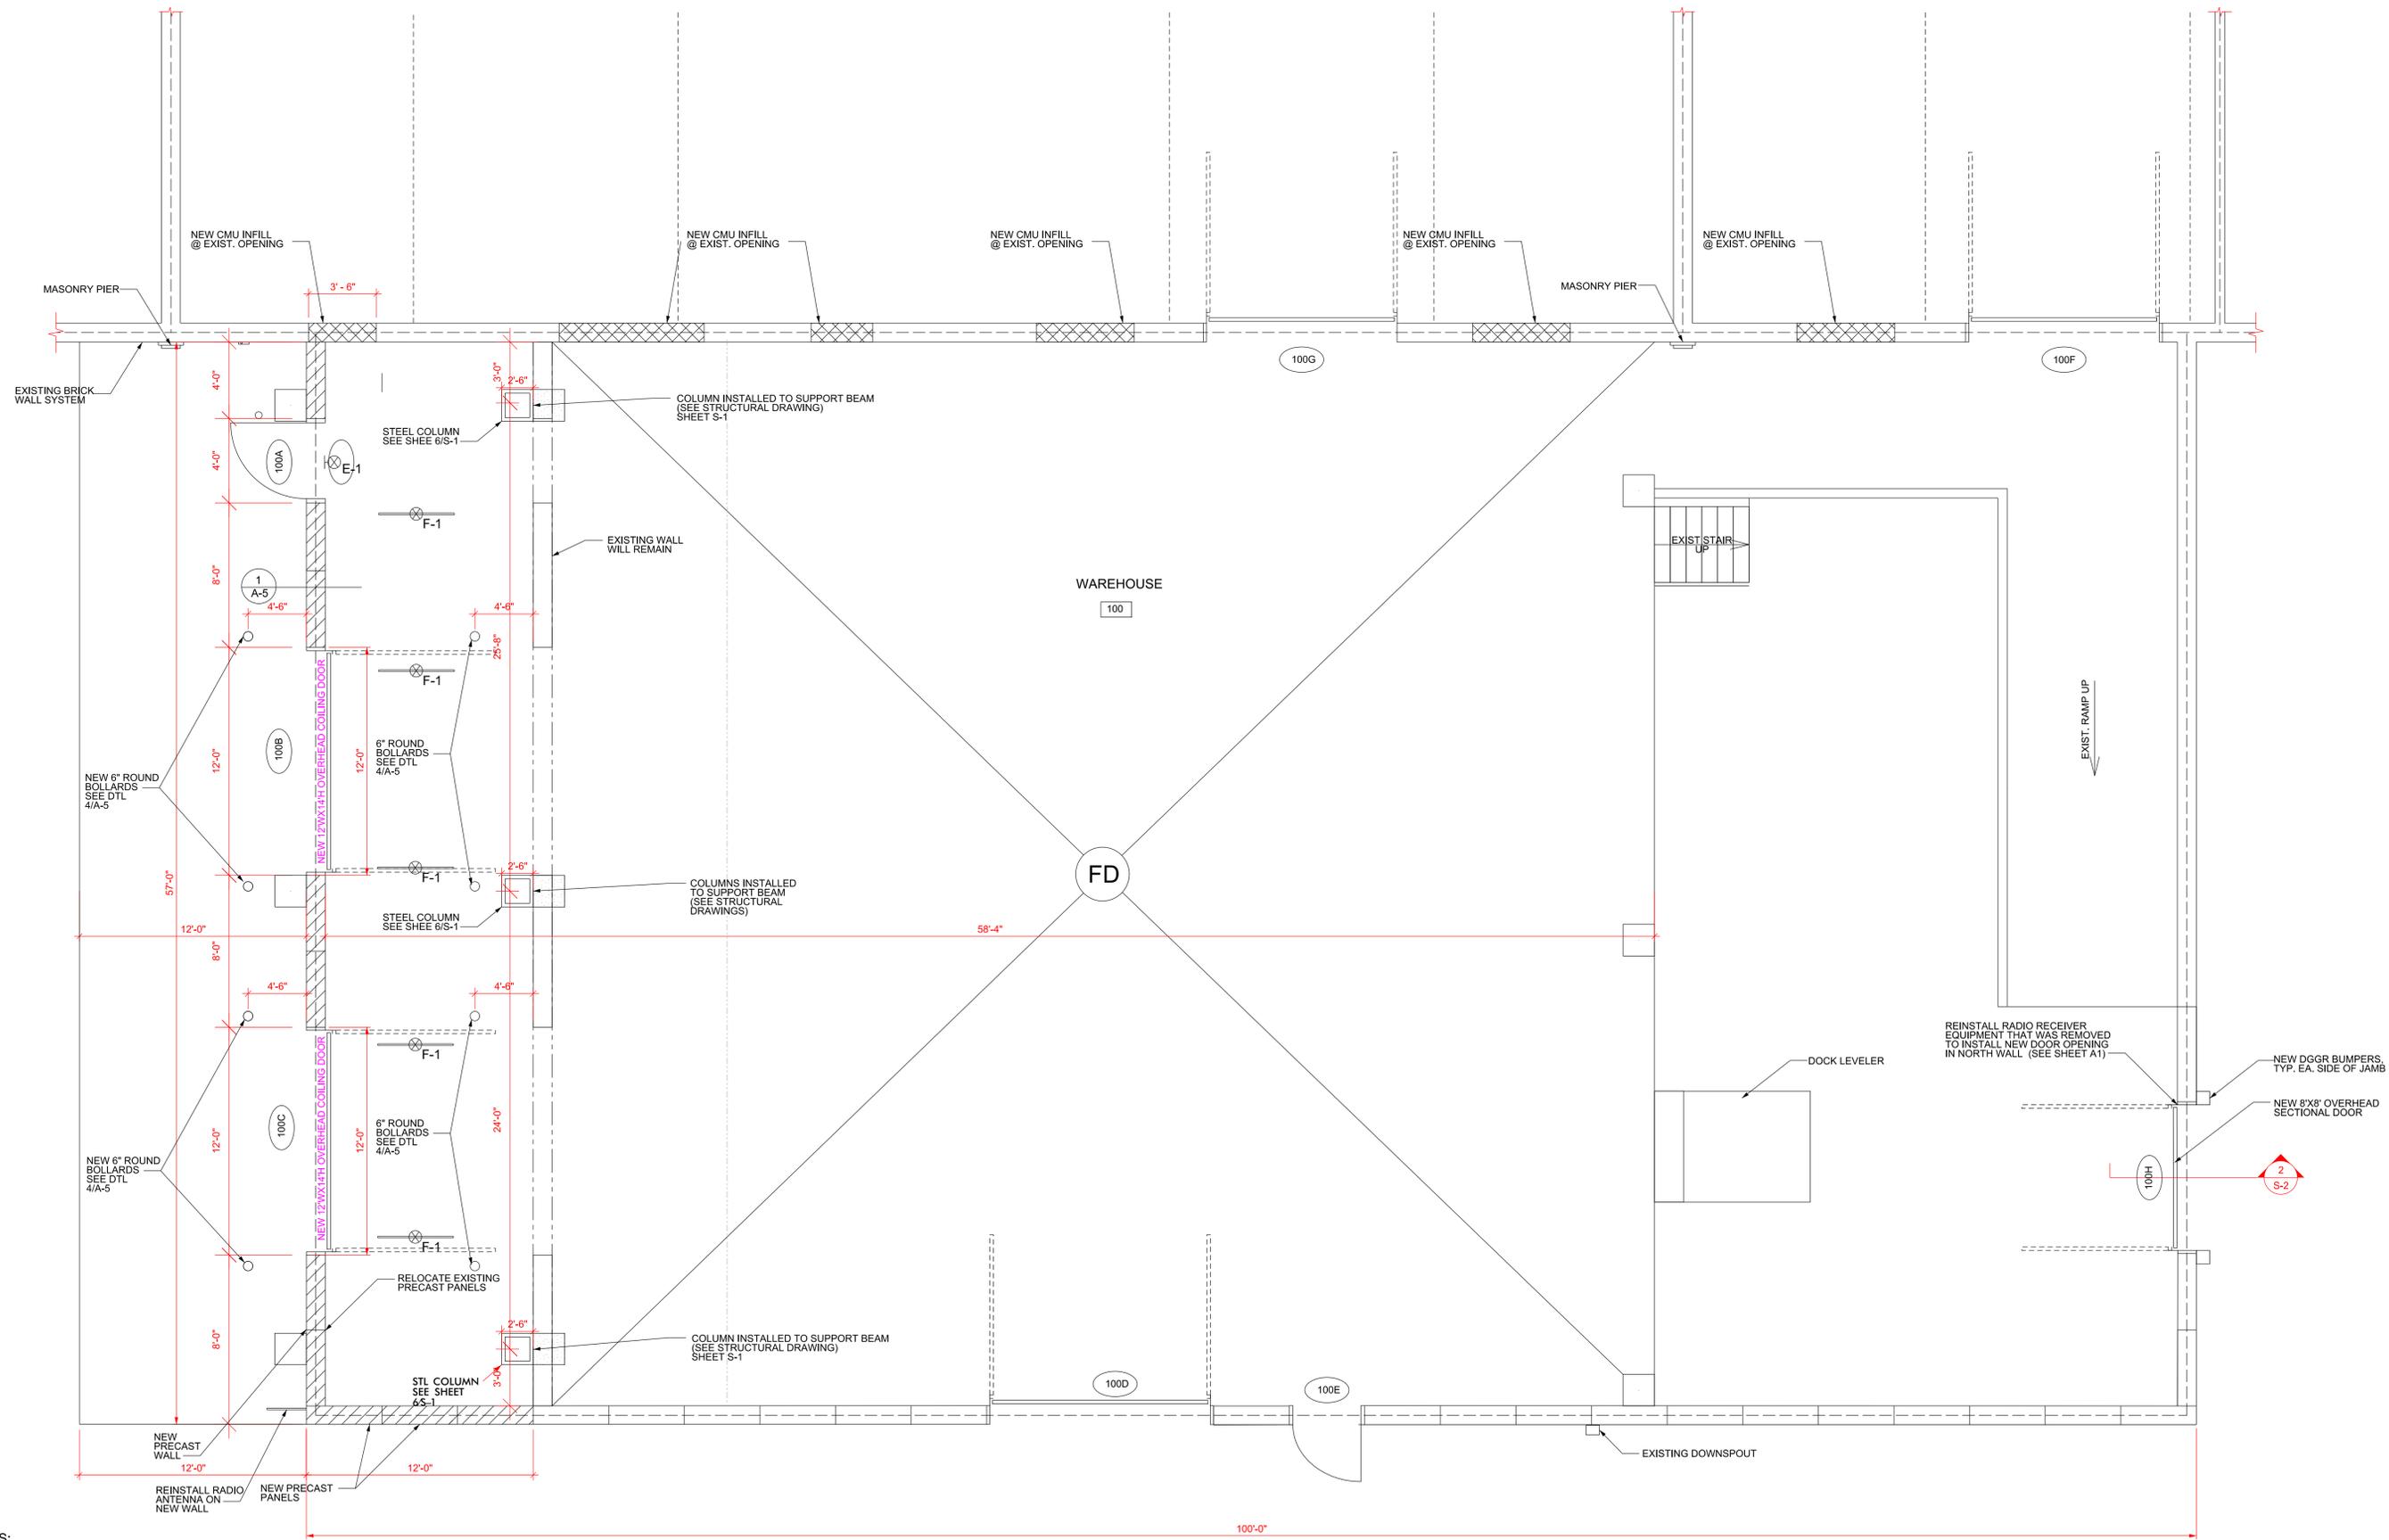


- NOTES:**
1. INSTALL NEW 12'WX14'H OVERHEAD COILING DOOR WITH ELECTRIC DOOR OPERATOR AND CONTROLS IN NEW SOUTH PRECAST WALL OPENING.
 2. REINSTALL EXISTING HOLLOW METAL STEEL SWING DOOR AND HARDWARE THAT WAS REMOVED FROM EXISTING PRECAST WALL OPENING INTO THE NEW SOUTH PRECAST WALL OPENING.
 3. REINSTALL RADIO RECEIVER EQUIPMENT THAT WAS REMOVED TO FROM EXISTING WALL AND MOUNT ON NEW SOUTH PRECAST WALL PANELS.
 4. EXTEND NATURAL GAS PIPING FROM EXISTING RADIANT HEATERS TO NEW ADDITION AREA FOR NEW RADIANT HEATERS.
 5. EXTEND ELECTRICAL CONDUIT AND WIRING FROM EXISTING CEILING LIGHTS INTO ADDITION AREA FOR NEW LED LIGHTS (F-1) IN ADDITION AREA (SEE SPECIFICATIONS).
 6. INSTALL NEW EXIT LIGHT (E-1) AT THE SWING ENTRY DOOR TO MATCH EXISTING EXIT LIGHT AT EXISTING WALL OPENING (SEE SPECIFICATIONS).

FLOOR PLAN
 SCALE: 1/8"=1'-0"

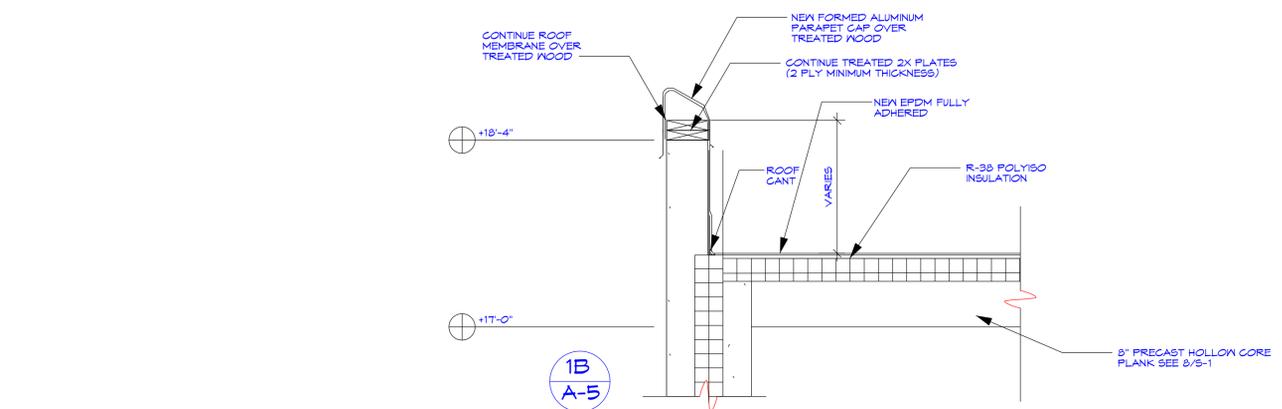


1B
A-5

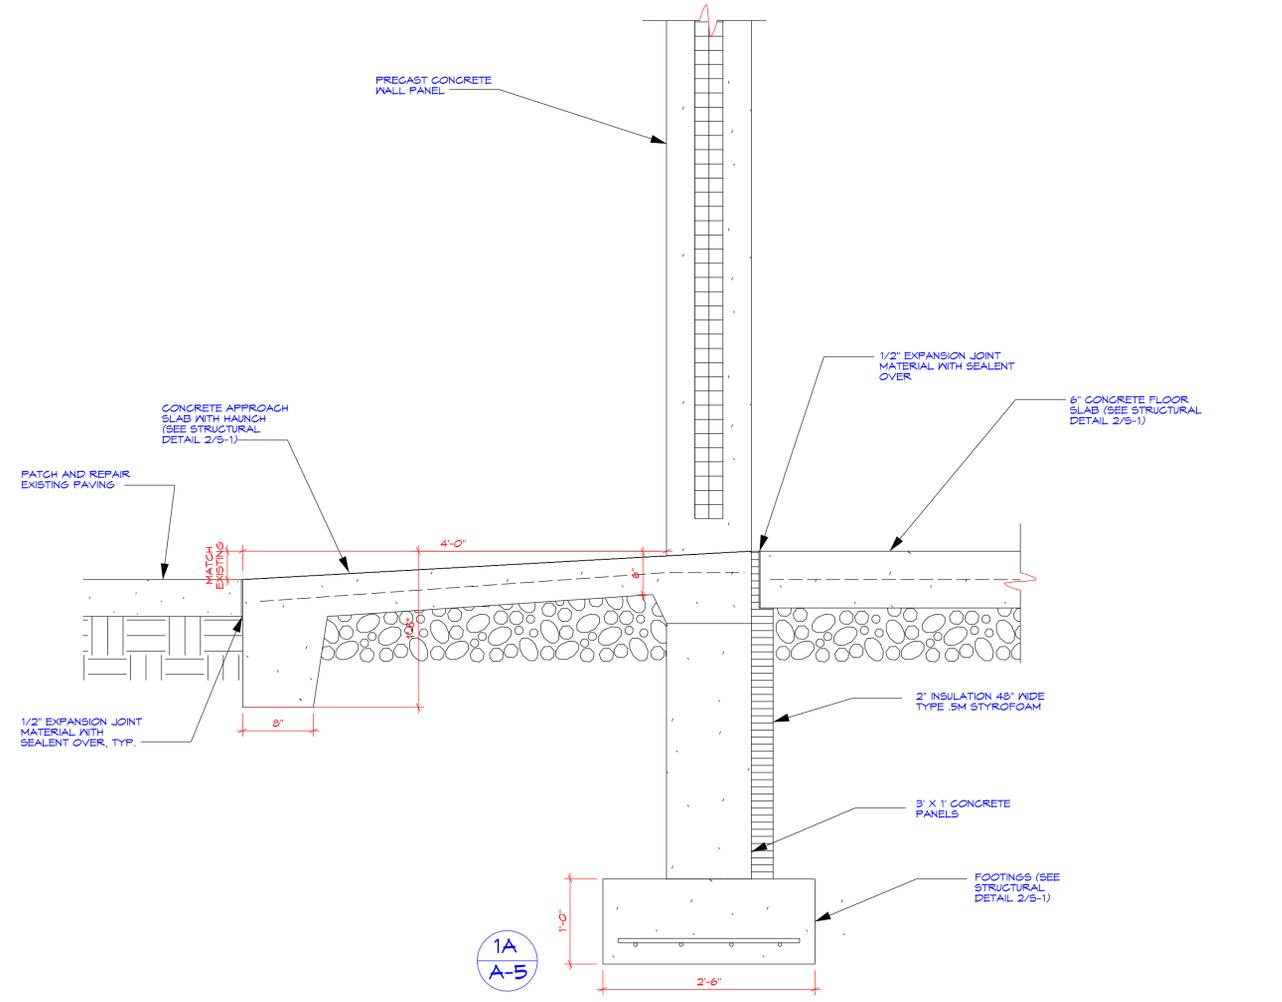


1A
A-5


1 APPROACH/WALL DETAIL
SCALE: NTS

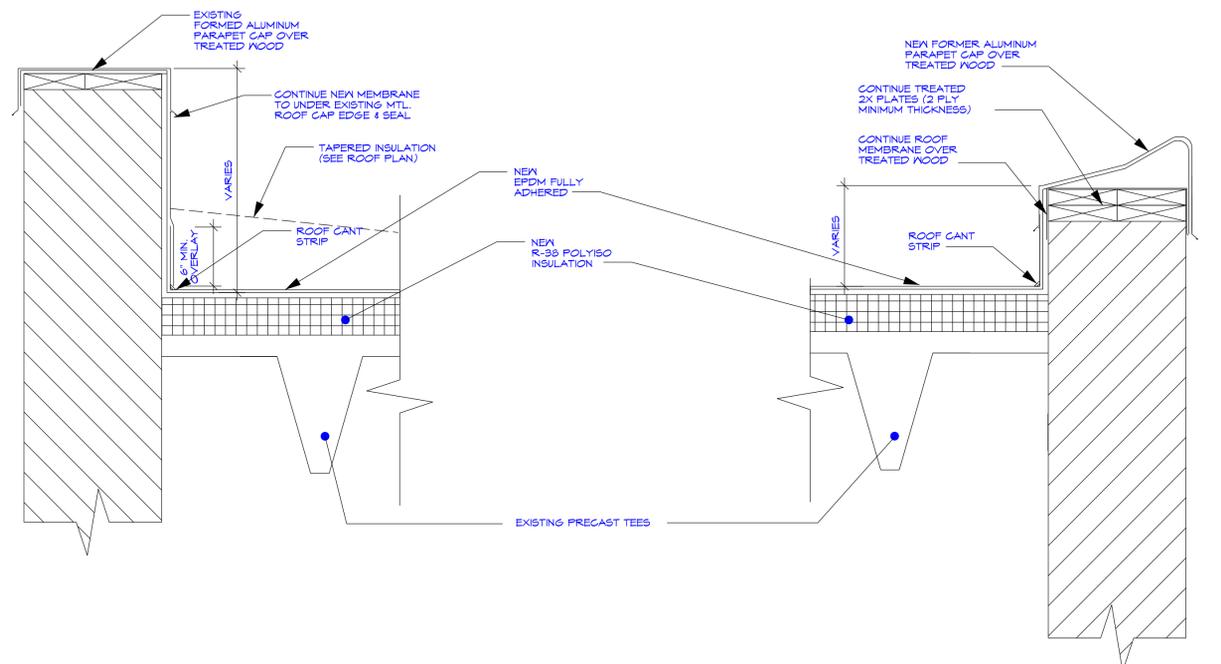

2 ROOF DETAIL
SCALE: NTS

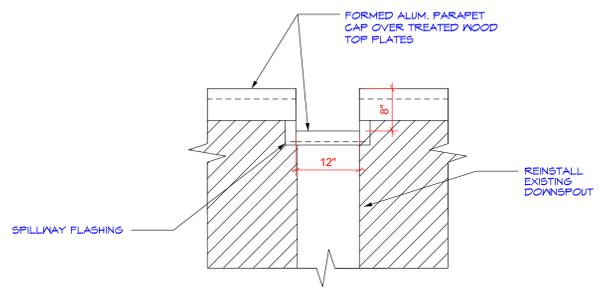

3 SCUPPER DETAIL
SCALE: NTS

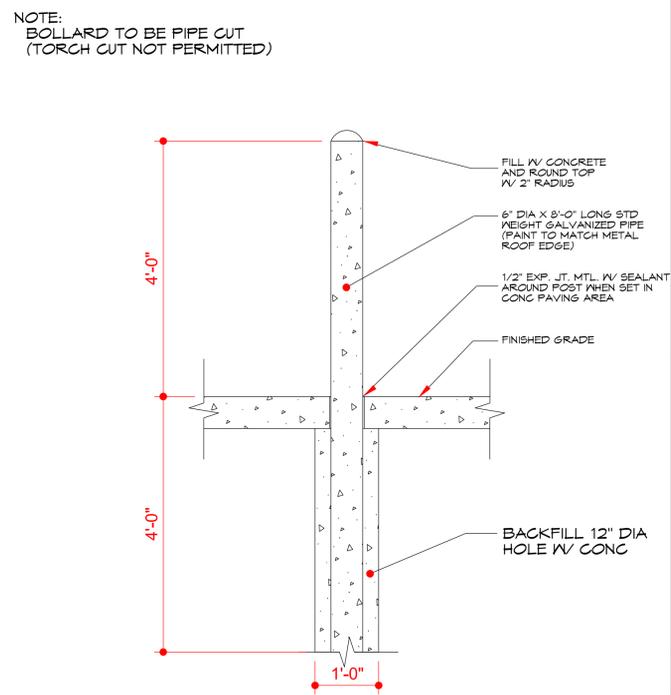

4 BOLLARD DETAIL
SCALE: NTS

DGN_LOC