

BURLINGTON DL


## NOTES:

1. WALLS NOTED ARE 10'-0" FROM FLOOR TO ACOUSTICAL CEILING
2. WALLS SHOULD BE PREPPED AND ANY HOLES, DINGS, GAUGES FILLED IN PRIOR TO PAINTING
3. ALL ITEMS NOT TO BE PAINTED INCLUDING ACOUSTICAL CEILING GRID, LIGHT SWITCHES, OUTLETS DATA JACKS, WALL MOUNTED ITEMS, FURNITURE, FIRE SYSTEM COMPONENTS, AND WINDOW FRAMES SHALL BE TAPED AND COVERED
4. FLOORS SHALL BE PROTECTED WITH PAPER OR TARPS
5. DOT SHALL COORDINATE FURNITURE TO BE MOVED PRIOR TO PAINTING
6. ONLY WALLS NOTED SHALL BE PAINTED
7. DOORS AND FRAMES SHALL BE PAINTED TO MATCH THE WALL
8. WORK HOURS TO BE COORDINATED WITH DOT, ASSUME SATURDAY PM, SUNDAY, AND MONDAY AVAILABILITY

## KEY:

PT-1 SHERWIN WILLIAMS 7672

PT-2 SHERWIN WILLIAMS 6307

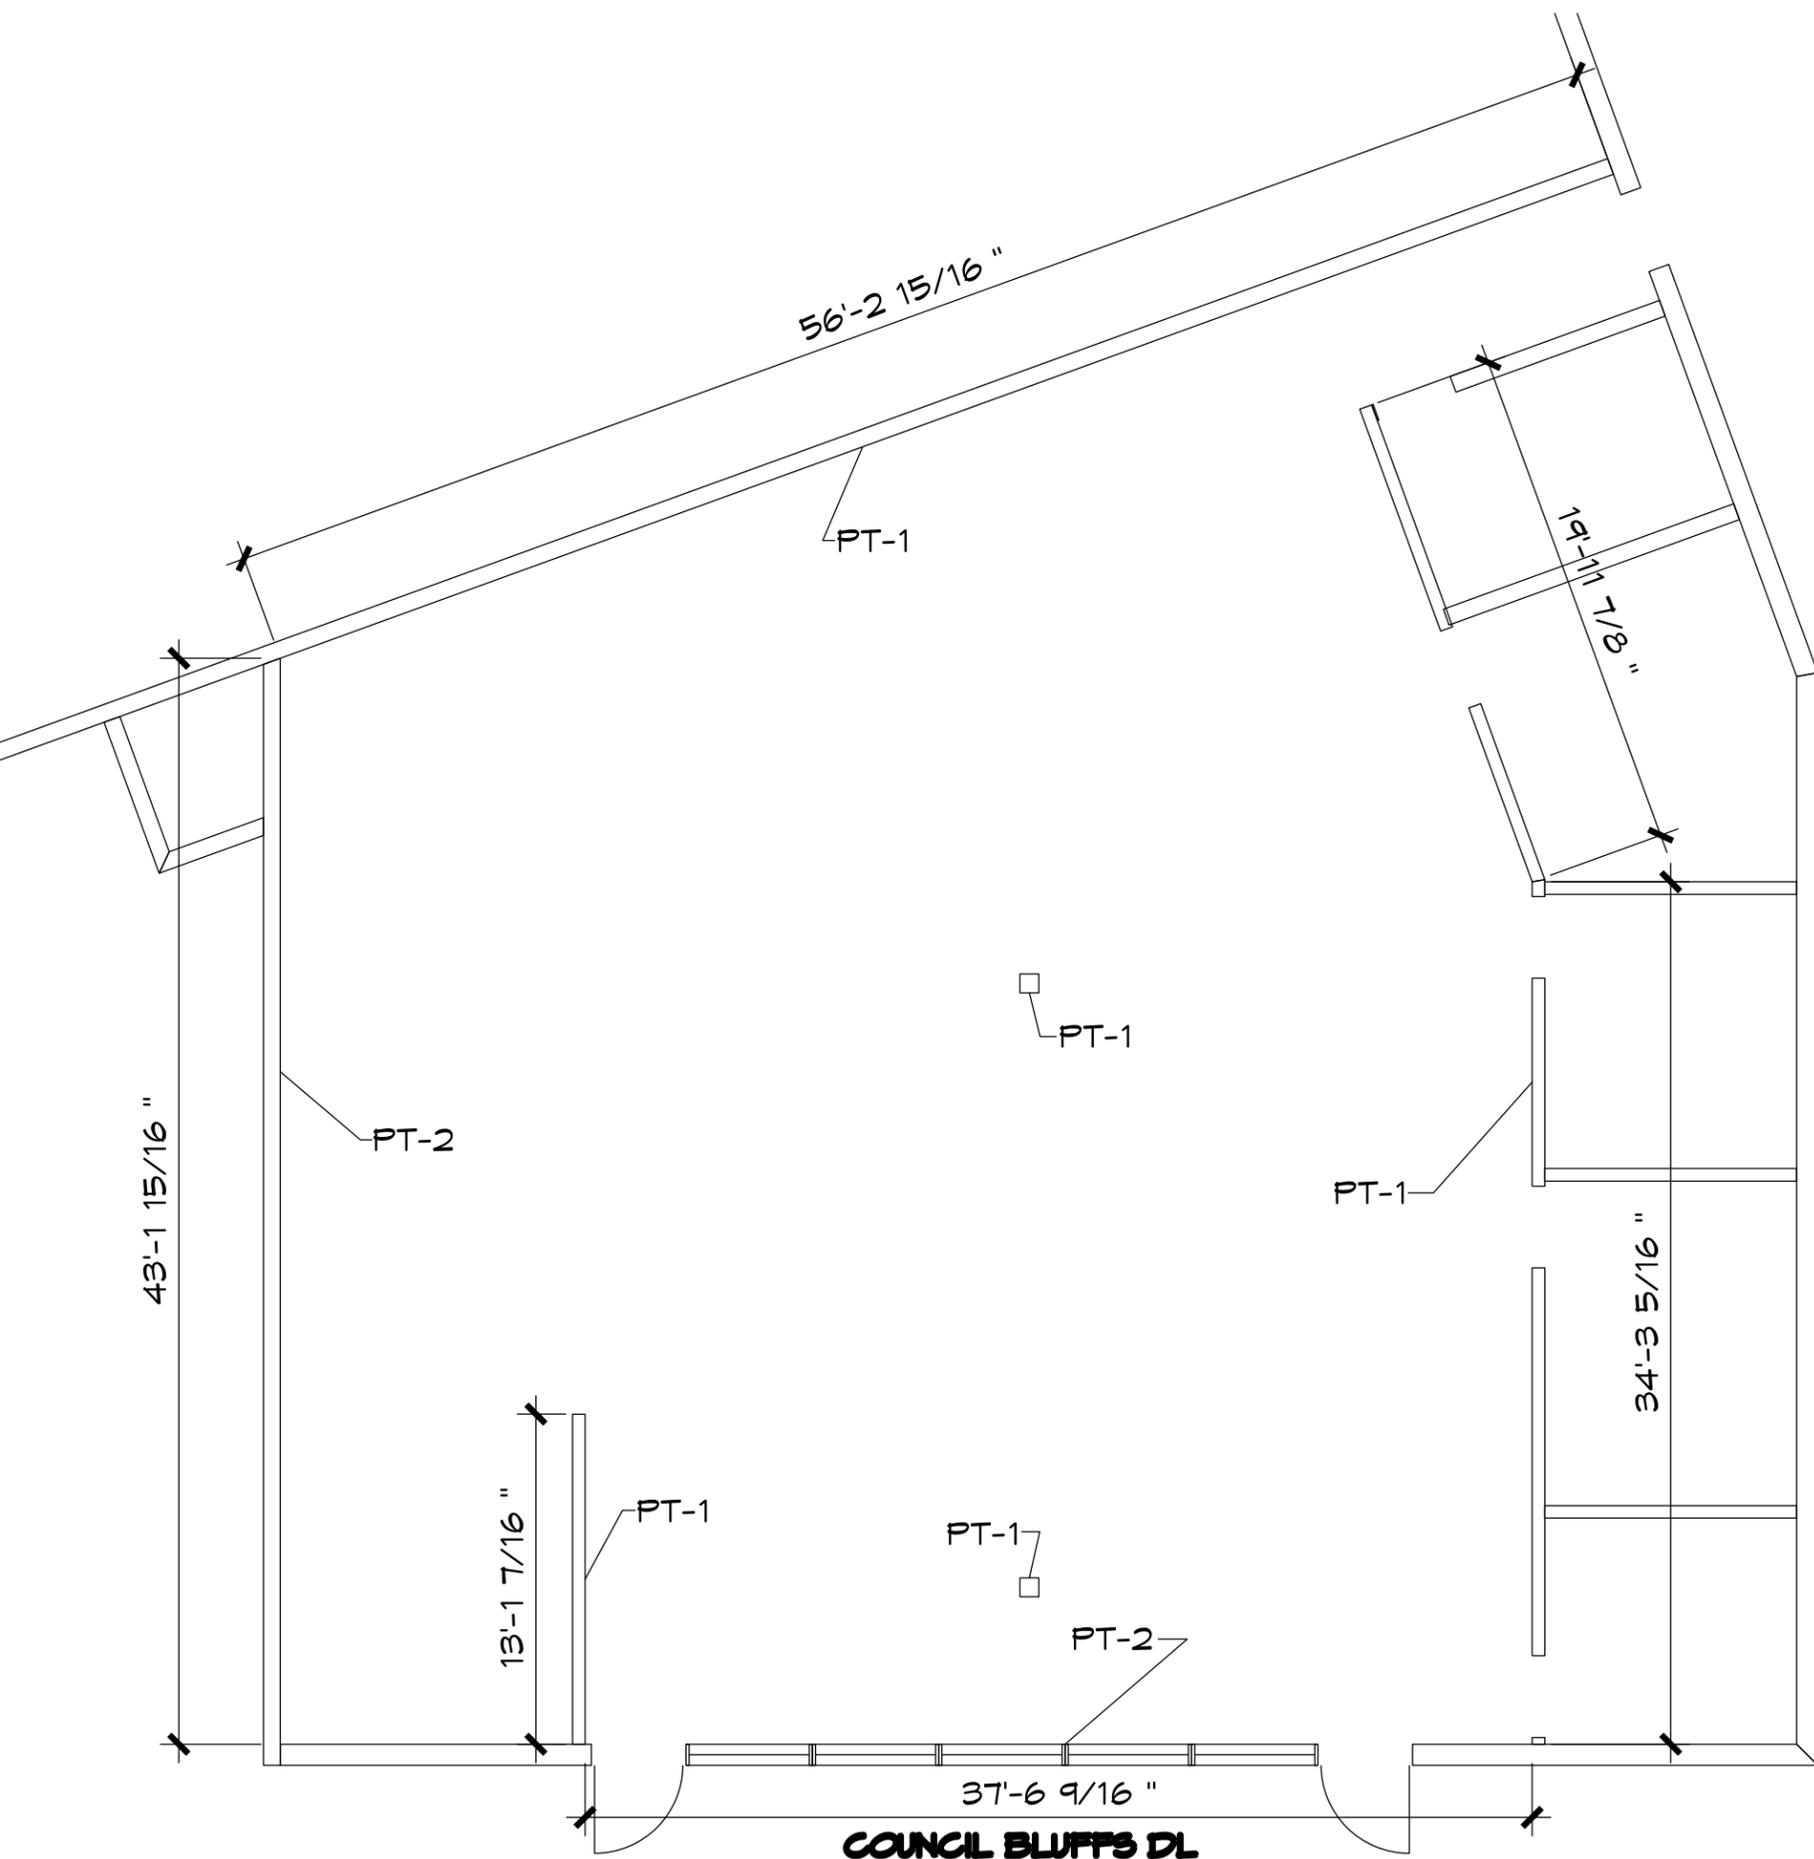


## NOTES:

1. WALLS NOTED ARE 10'-0" FROM FLOOR TO ACOUSTICAL CEILING
2. WALLS SHOULD BE PREPPED AND ANY HOLES, DINGS, GAUGES FILLED IN PRIOR TO PAINTING
3. ALL ITEMS NOT TO BE PAINTED INCLUDING ACOUSTICAL CEILING GRID, LIGHT SWITCHES, OUTLETS DATA JACKS, WALL MOUNTED ITEMS, FURNITURE, FIRE SYSTEM COMPONENTS, AND WINDOW FRAMES SHALL BE TAPED AND COVERED
4. FLOORS SHALL BE PROTECTED WITH PAPER OR TARPS
5. DOT SHALL COORDINATE FURNITURE TO BE MOVED PRIOR TO PAINTING
6. ONLY WALLS NOTED SHALL BE PAINTED
7. DOORS AND FRAMES SHALL BE PAINTED TO MATCH THE WALL
8. WORK HOURS TO BE COORDINATED WITH DOT, ASSUME SATURDAY PM, SUNDAY, AND MONDAY AVAILABILITY

## KEY:

- PT-1 SHERWIN WILLIAMS 7672
- PT-2 SHERWIN WILLIAMS 6307

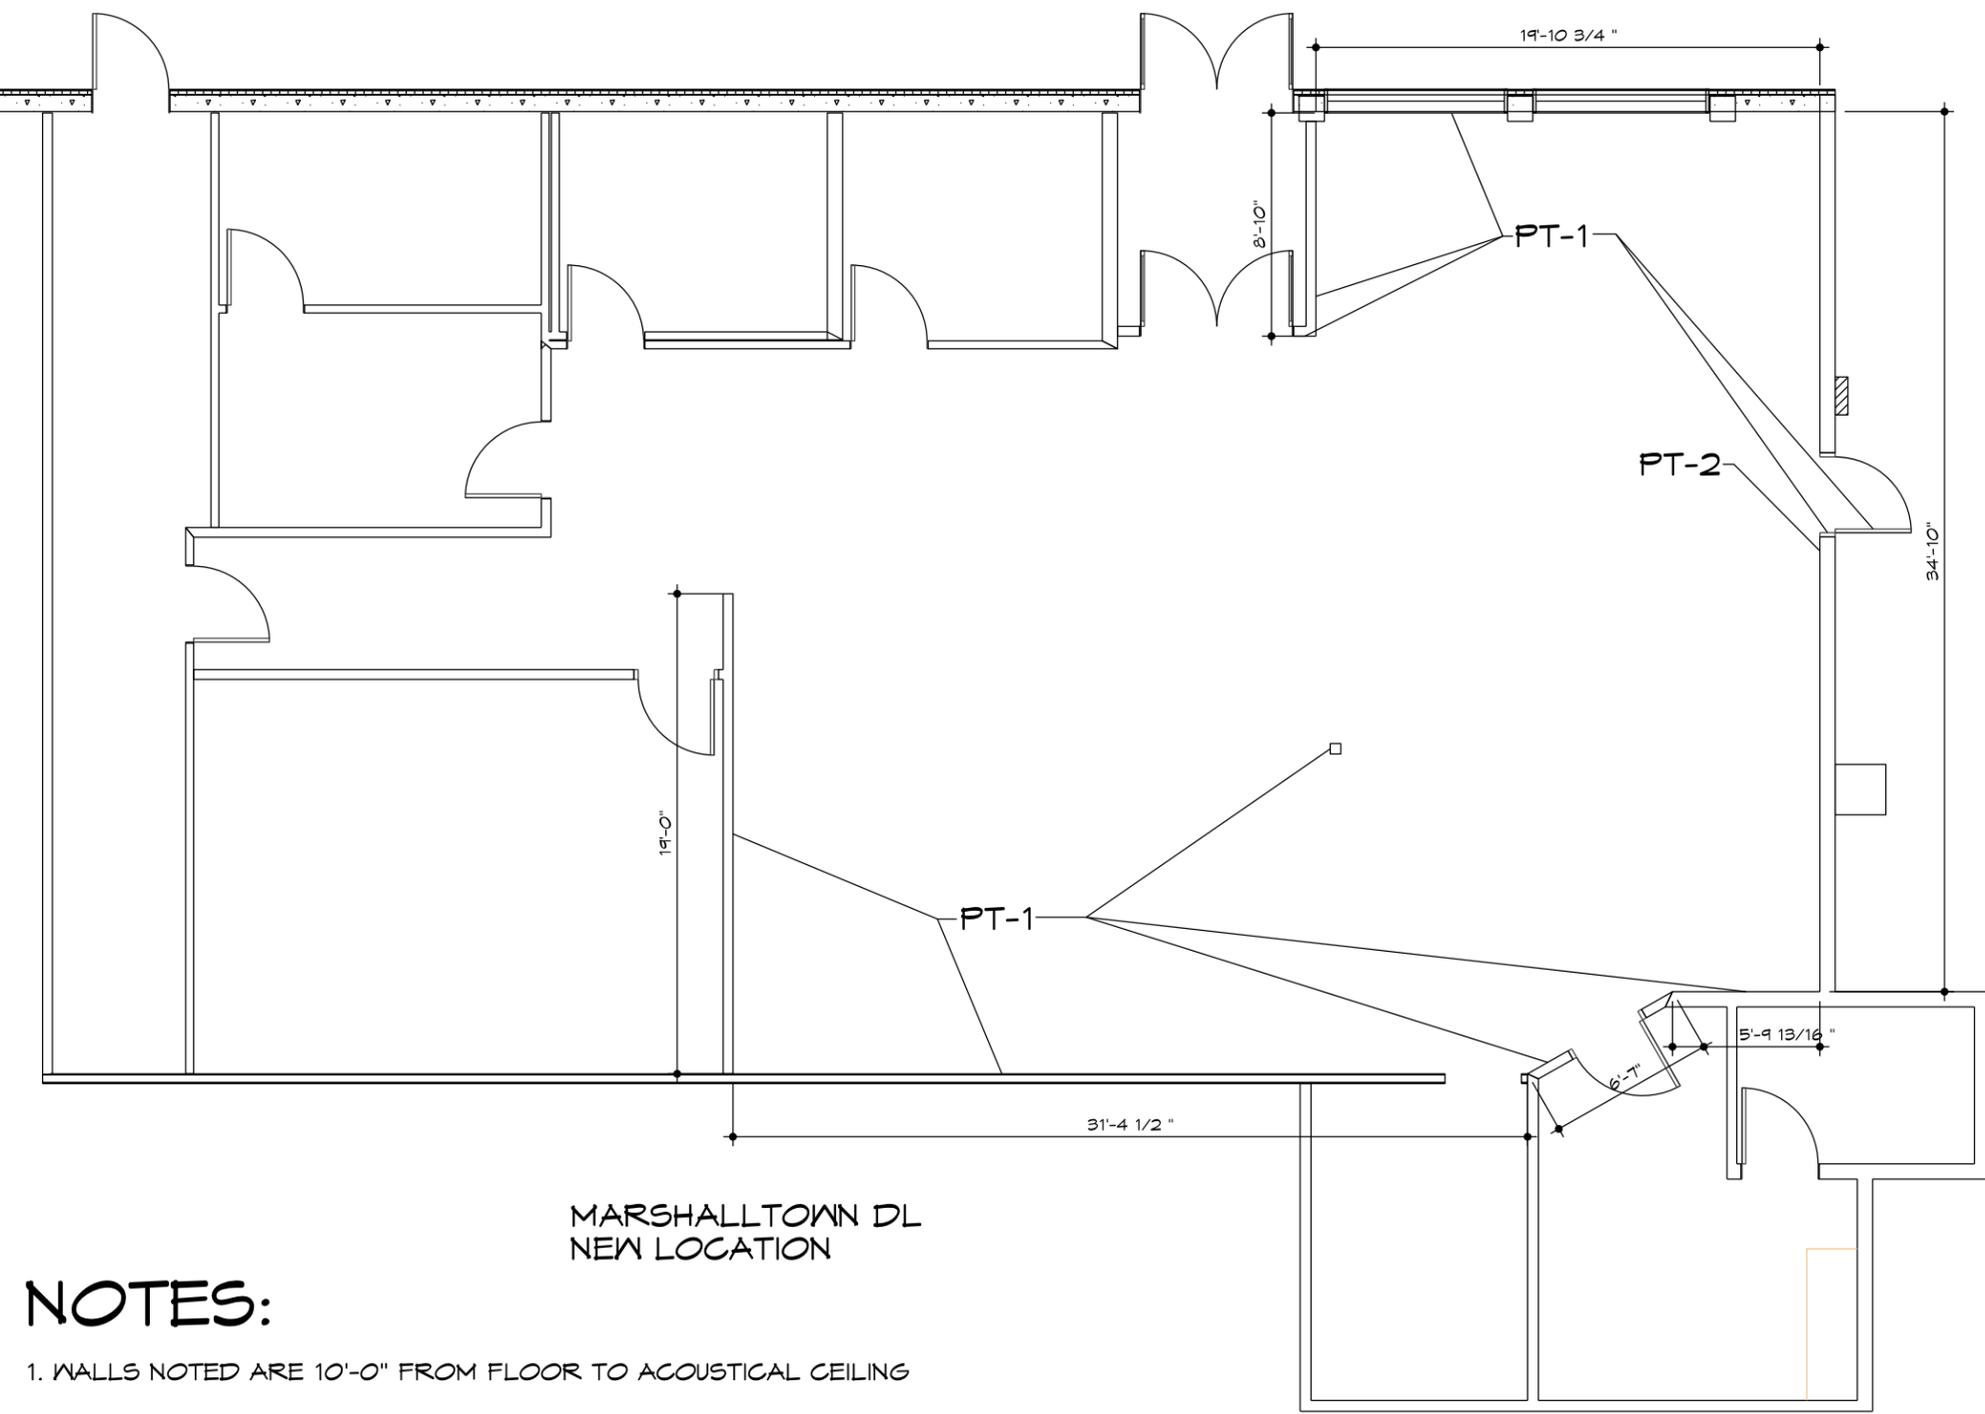

**NOTES:**

1. WALLS NOTED ARE 10'-0" FROM FLOOR TO ACOUSTICAL CEILING
2. WALLS SHOULD BE PREPPED AND ANY HOLES, DINGS, GAUGES FILLED IN PRIOR TO PAINTING
3. ALL ITEMS NOT TO BE PAINTED INCLUDING ACOUSTICAL CEILING GRID, LIGHT SWITCHES, OUTLETS DATA JACKS, WALL MOUNTED ITEMS, FURNITURE, FIRE SYSTEM COMPONENTS, AND WINDOW FRAMES SHALL BE TAPED AND COVERED
4. FLOORS SHALL BE PROTECTED WITH PAPER OR TARPS
5. DOT SHALL COORDINATE FURNITURE TO BE MOVED PRIOR TO PAINTING
6. ONLY WALLS NOTED SHALL BE PAINTED
7. DOORS AND FRAMES SHALL BE PAINTED TO MATCH THE WALL
8. WORK HOURS TO BE COORDINATED WITH DOT, ASSUME SATURDAY AFTERNOON, SUNDAY, AND MONDAY AVAILABILITY

**KEY:**

- PT-1 SHERWIN WILLIAMS 7672
- PT-2 SHERWIN WILLIAMS 6307