


Minimum Policy Requirements Rural Section Non-Freeway Highway

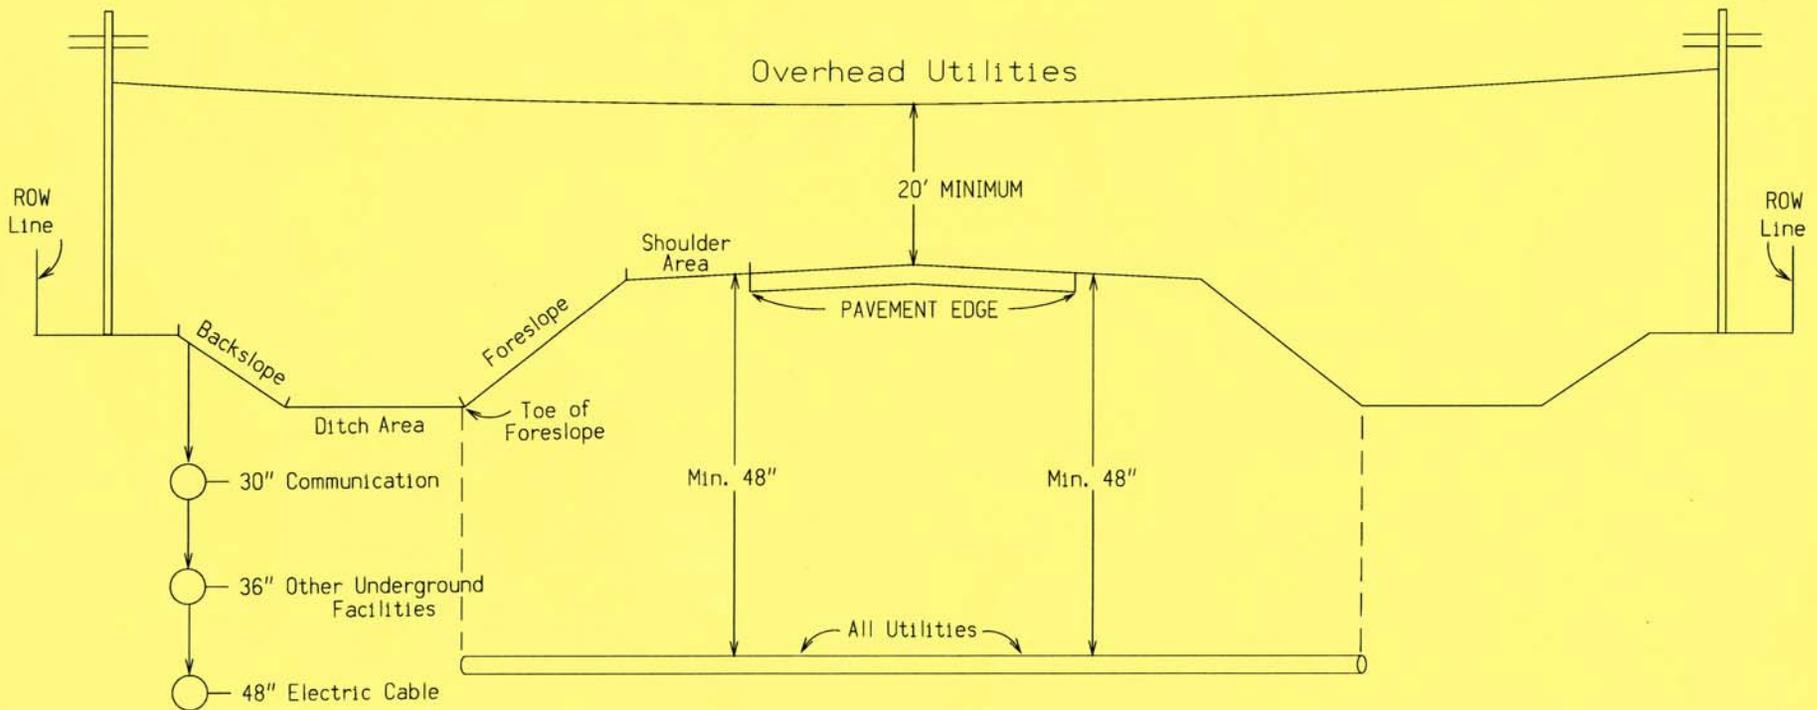

E-9

Notes:

Utilities shall be located between the toe of foreslope and the highway row line.
 Utilities should be located as near to the highway row line as practical.
 See Utility Policy, Section 115.13 for further details.