




REVISION - 04-07 - ADDED PERMISSIBLE CONSTRUCTION JOINT IN CURTAIN WALL.
TRH 0-3-01 - 09-01 THIS SHEET ISSUED.

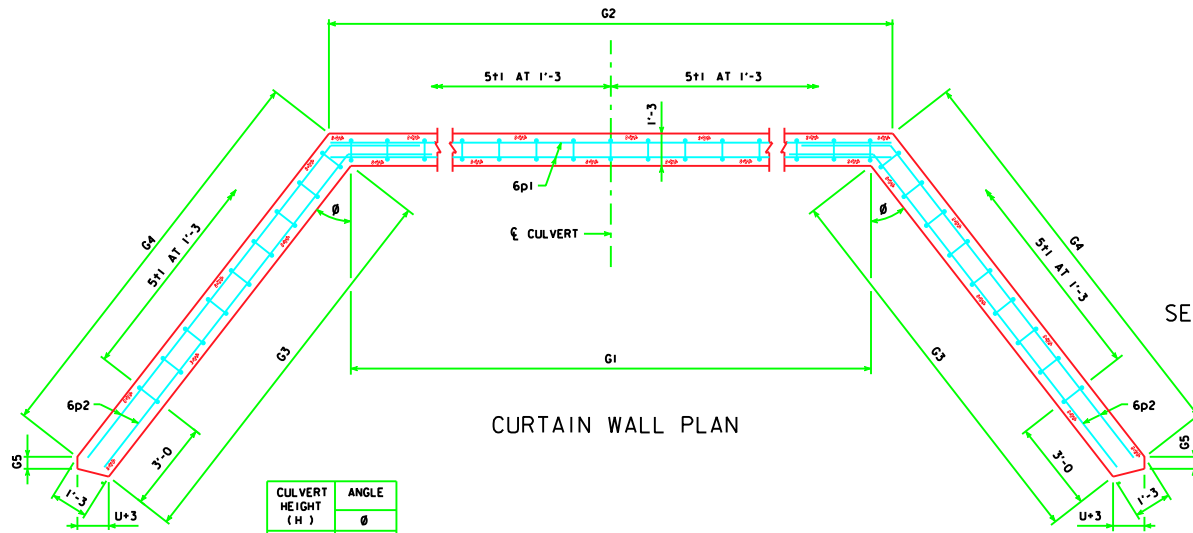



CURTAIN WALL PLAN

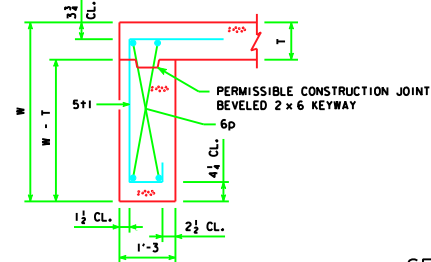


SECTION THRU CURTAIN WALL

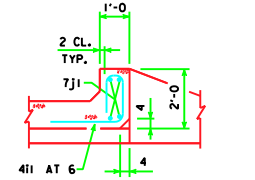

SECTION THRU PARAPET

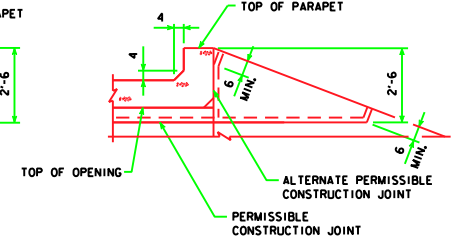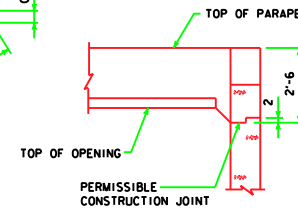

TOP OF WINGWALL DETAILS

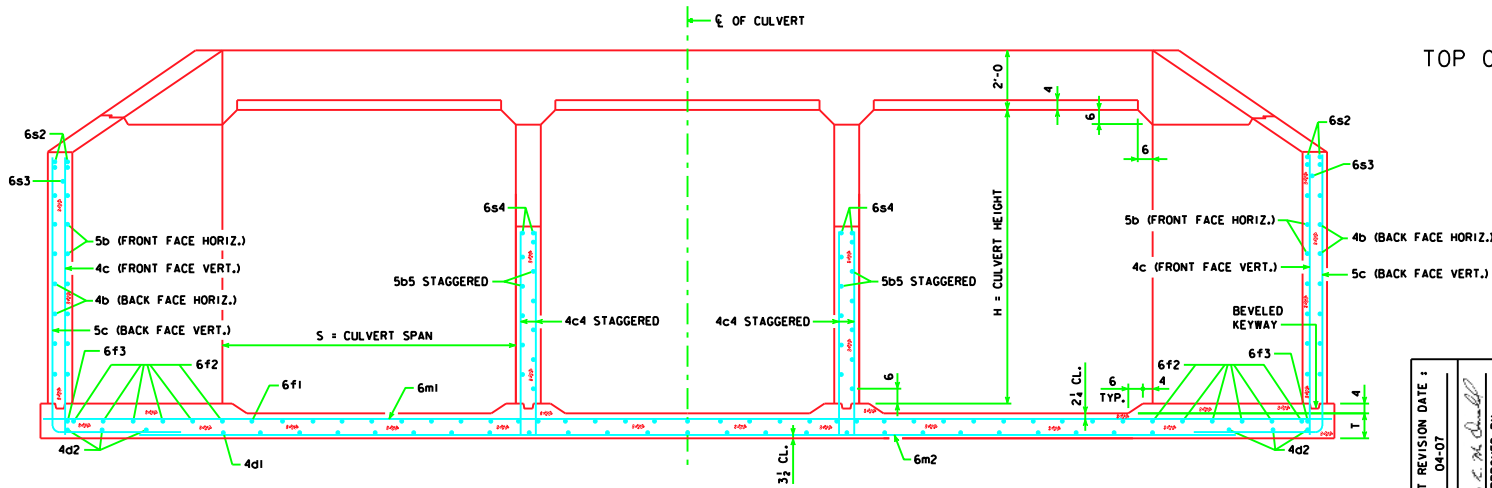

TYPICAL SECTION - NEAR CENTER OF APRON

HEADWALL NOTES:
 1. SEE SHEET TRRCB-G1-01 FOR GENERAL INFORMATION, SPECIFICATIONS, AND DESIGN STRESSES.
 2. FOR DIMENSION TABLE SEE SHEET TRH 0-1-01.

LATEST REVISION DATE :
04-07

APPROVED BY :
[Signature]

STANDARD DESIGN
FLARED WING HEADWALLS
 FOR
 TRIPLE REINFORCED CONCRETE BOX CULVERTS
 IOWA DEPARTMENT OF TRANSPORTATION - HIGHWAY DIVISION
 SEPT., 2001
 TRH 0-3-01