



PLAN

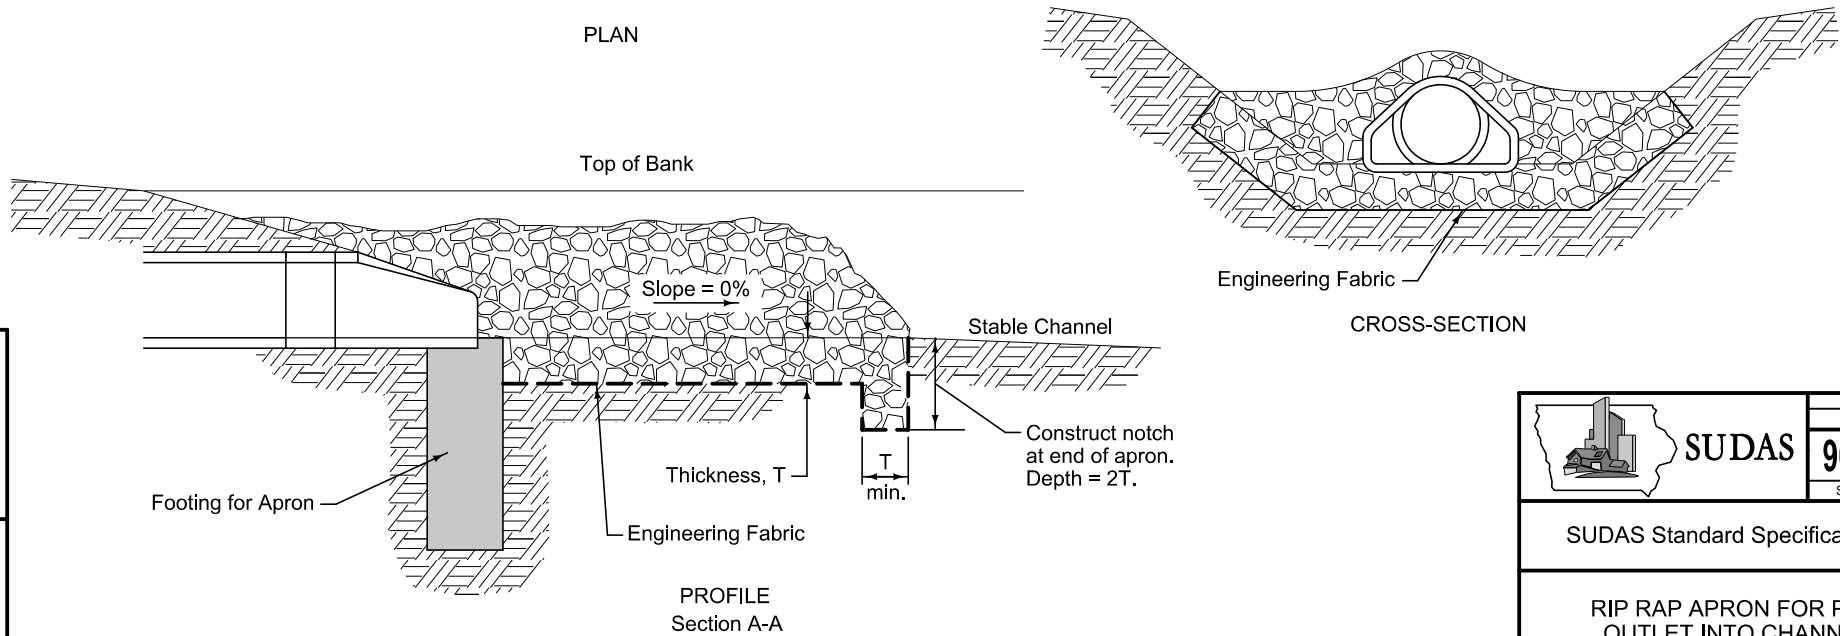


PROFILE
Section A-A

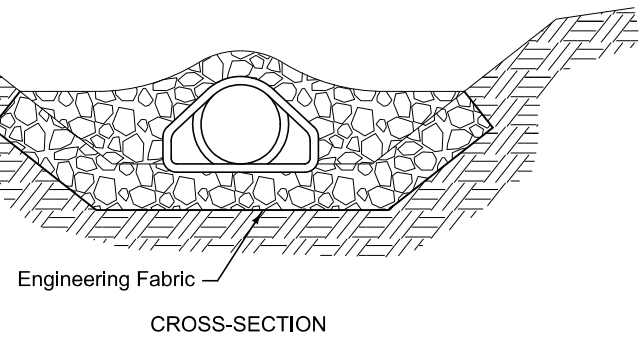

CROSS-SECTION

FIGURE 9040.111 SHEET 1 OF 1

	REVISION 3 10-21-14
	SUDAS 9040.111
	SHEET 1 of 1
SUDAS Standard Specifications	
RIP RAP APRON FOR PIPE OUTLET INTO CHANNEL	