
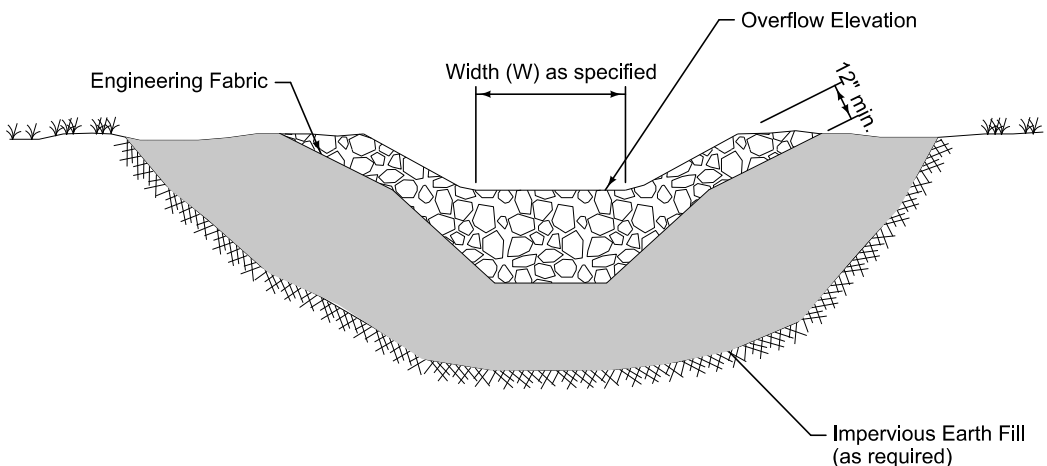



Remove accumulated sediment when level reaches one-half the height of the wet storage.

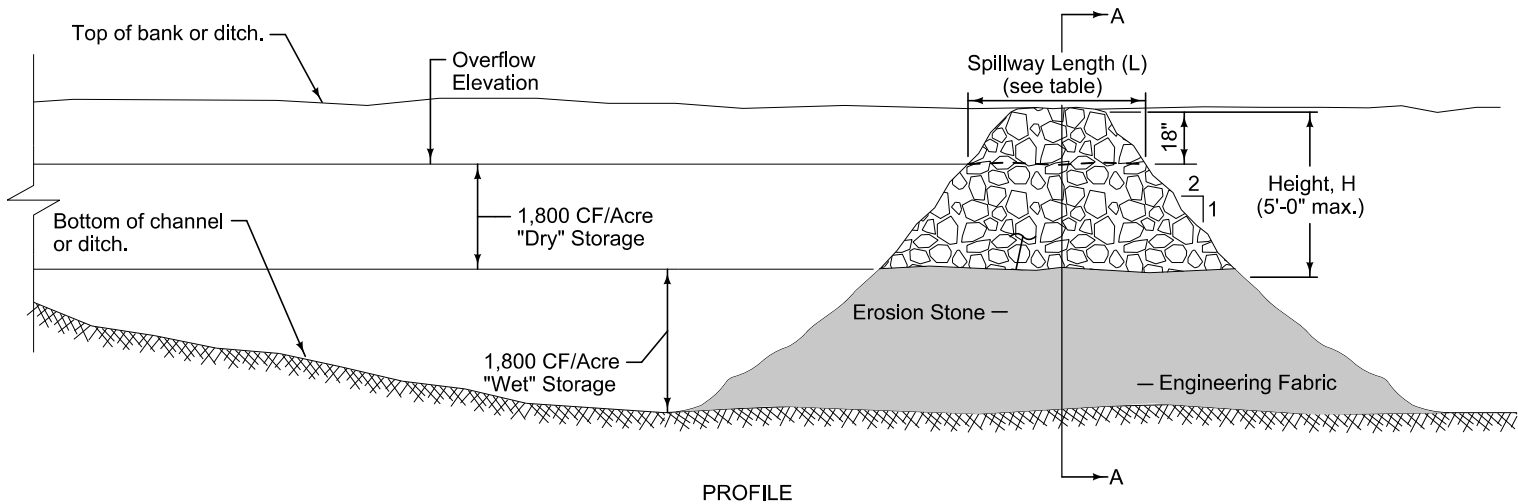

Spillway Length

H (ft.)	L (ft.)
1.5	2.0
2.0	2.0
2.5	2.5
3.0	2.5
3.5	3.0
4.0	3.0
4.5	4.0
5.0	4.5

FIGURE 9040.118 SHEET 1 OF 1

	REVISION 2 10-21-14
	9040.118
	SHEET 1 of 1
SUDAS Standard Specifications	
SEDIMENT TRAP	