


Photo - Spring 2010

Photo - Spring 2010

Photo - Spring 2010

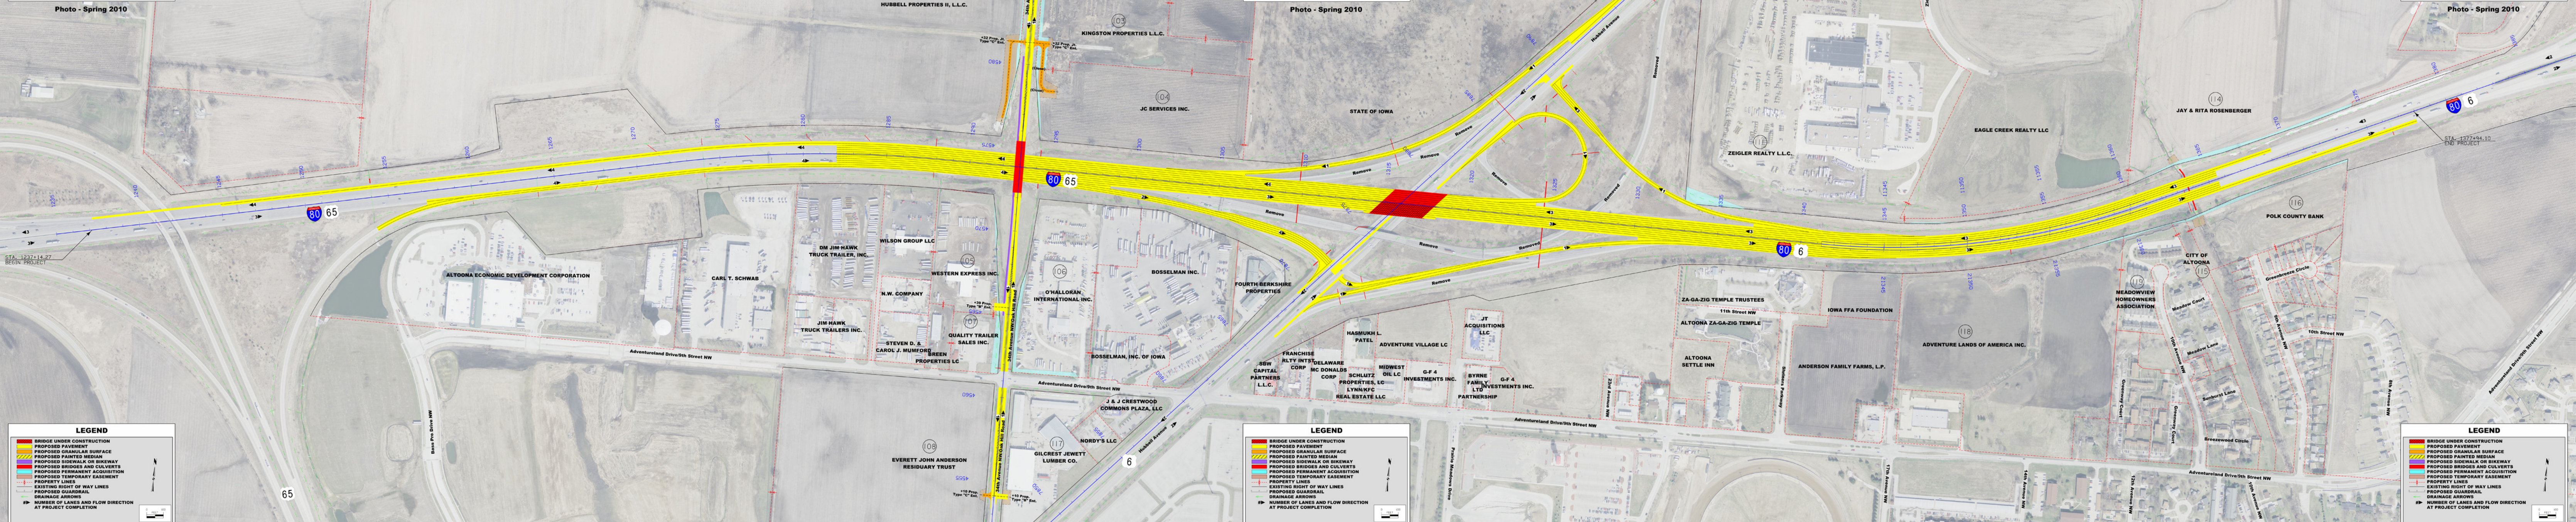

LEGEND

- BRIDGE UNDER CONSTRUCTION
- PROPOSED PAVEMENT
- PROPOSED GRANULAR SURFACE
- PROPOSED PAINTED MEDIAN
- PROPOSED SIDEWALK OR BIKEWAY
- PROPOSED BRIDGES AND CULVERTS
- PROPOSED PERMANENT ACQUISITION
- PROPOSED TEMPORARY EASEMENT
- PROPERTY LINES
- EXISTING RIGHT OF WAY LINES
- PROPOSED GUARDRAIL
- DRAINAGE ARROWS
- NUMBER OF LANES AND FLOW DIRECTION AT PROJECT COMPLETION

